


This map is reproduced from Ordnance Survey material with the permission of Ordnance Survey on behalf of the Controller of Her Majesty's Stationery Office © Crown copyright. Unauthorised reproduction infringes Crown copyright and may lead to prosecution or civil proceedings. Stockport Metropolitan Borough Council 100019571 2021

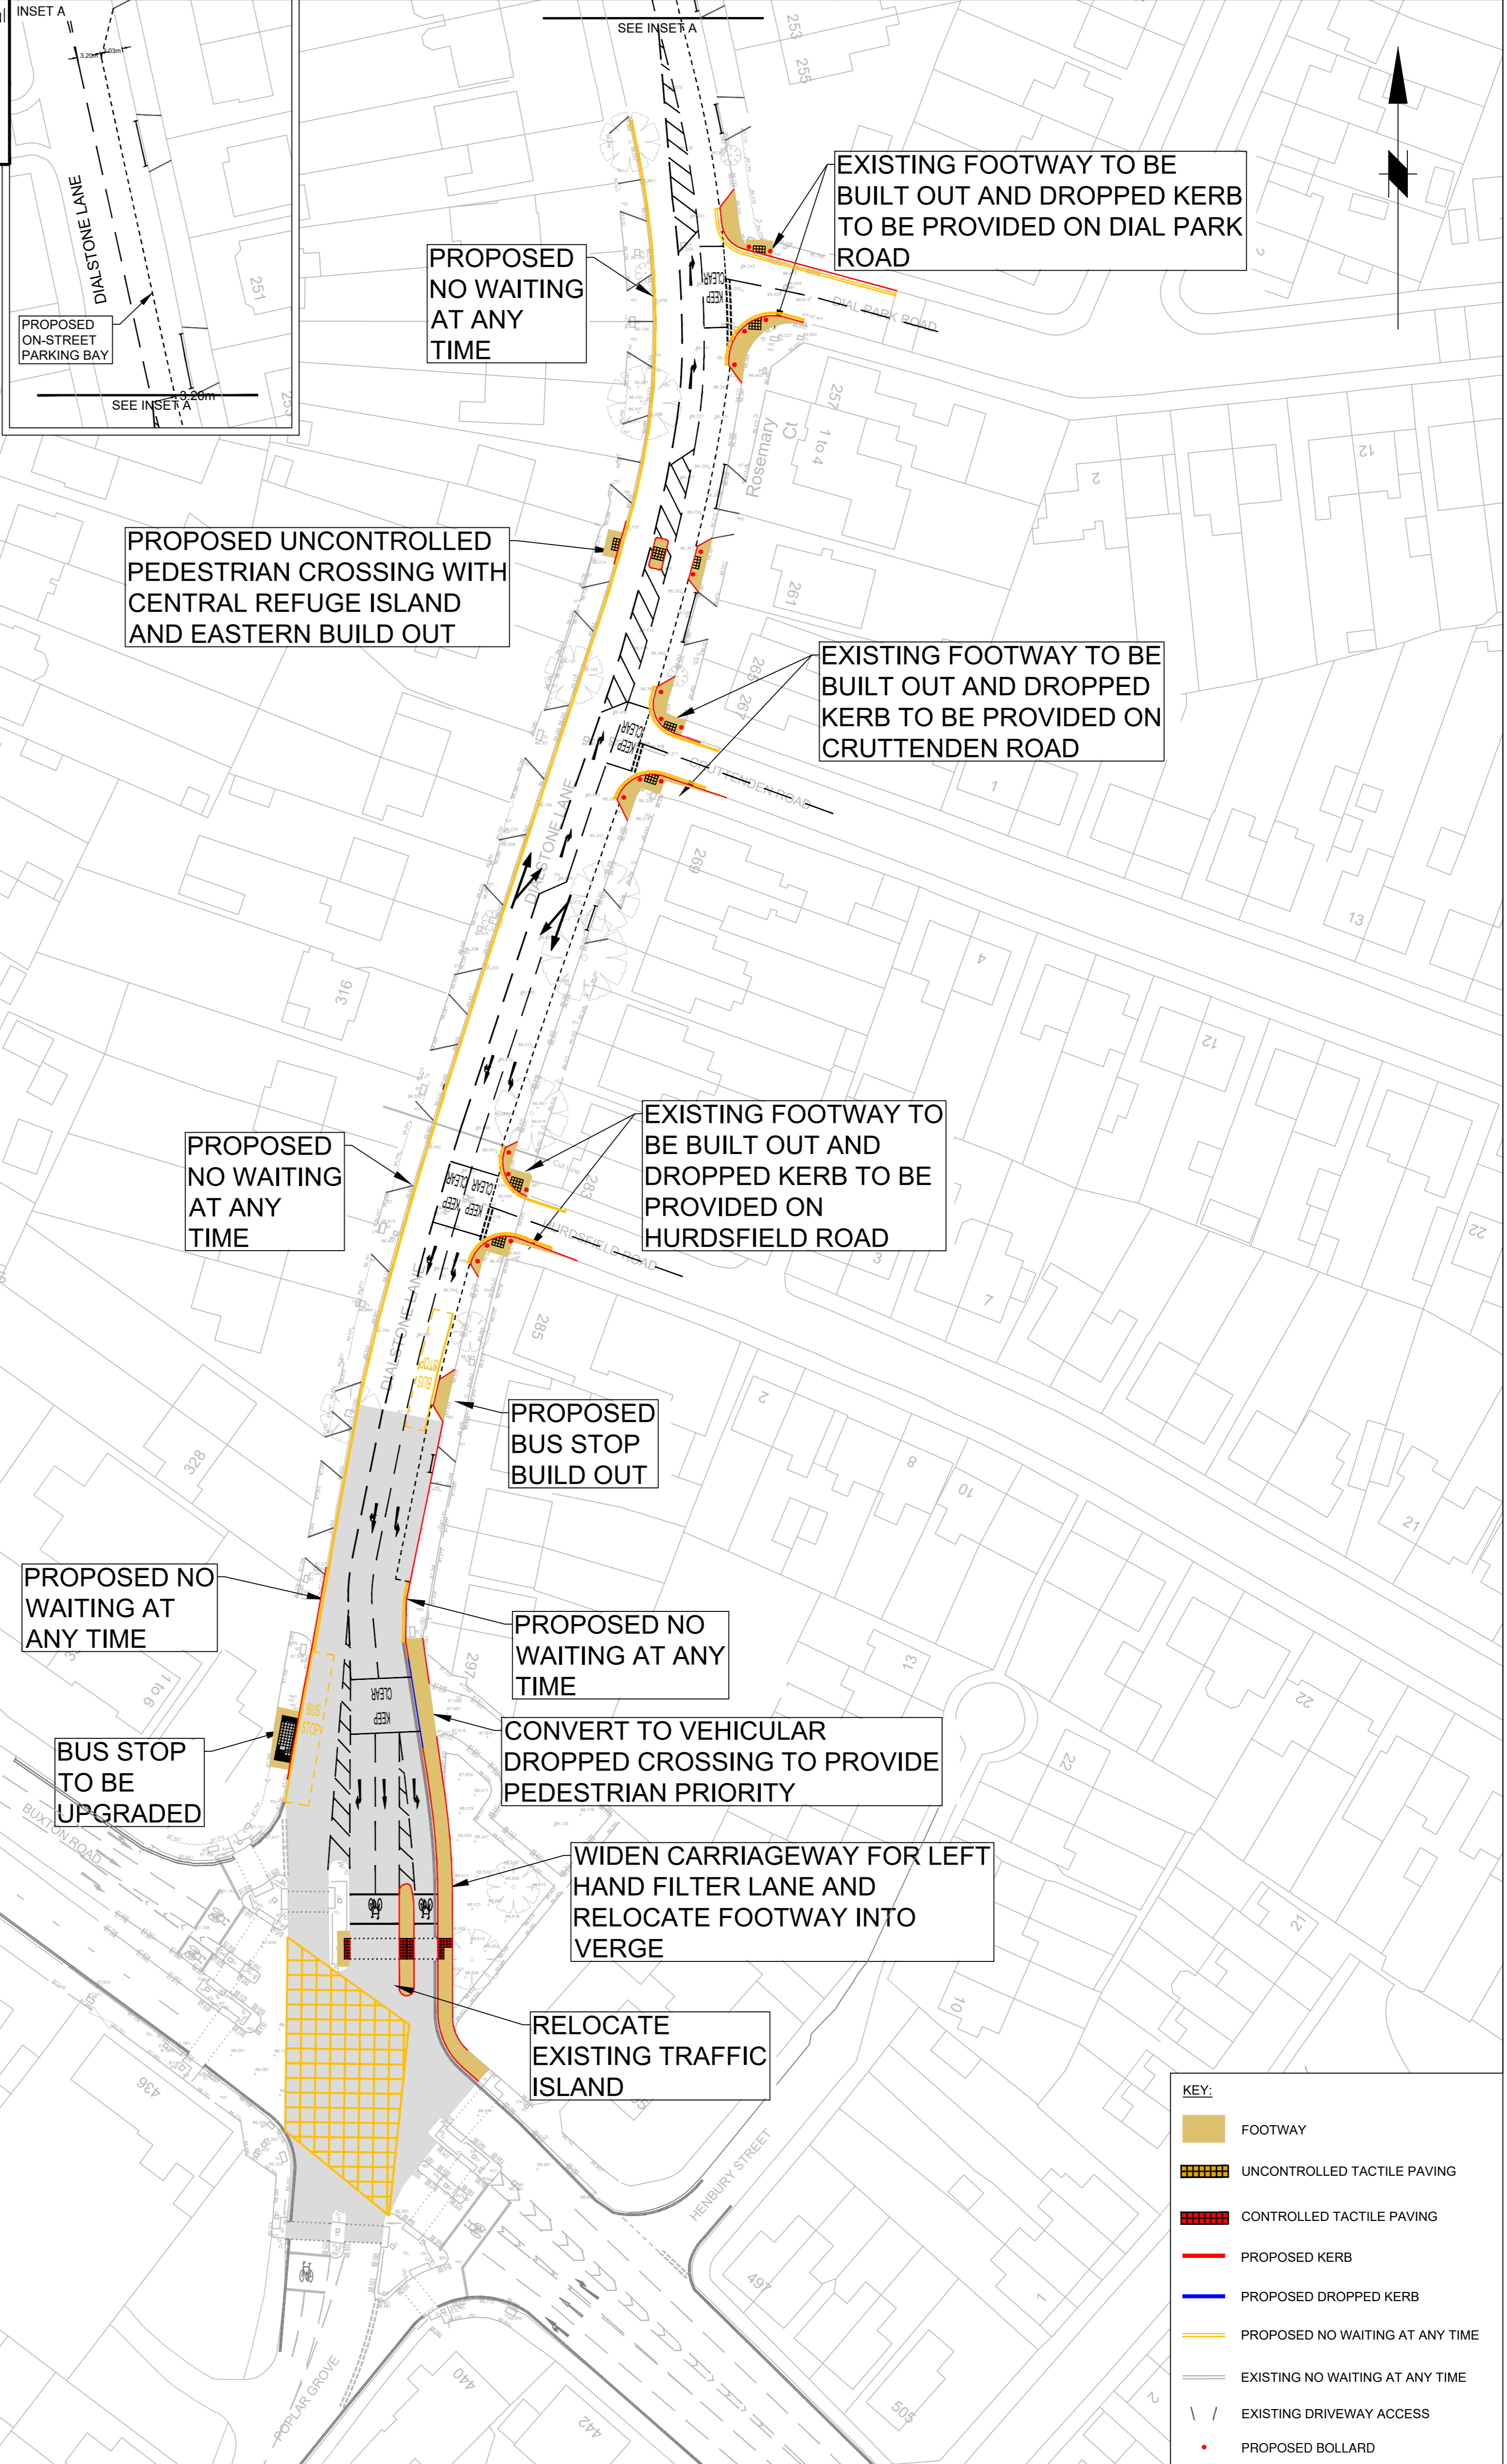

**STOCKPORT**  
METROPOLITAN BOROUGH COUNCIL

HIGHWAYS AND TRANSPORTATION  
STOPFORD HOUSE  
STOCKPORT SK1 3XE  
Tel: 0161 474

CAROLINE SIMPSON  
DEPUTY CHIEF EXECUTIVE

JOB TITLE **BUS PINCH POINTS**

Rev.	Drawn	Checked	Date	Revision Details
A	TOG	CAS	25.06.23	ANNOTATION AMENDED

DRAWN	ENGINEER	CHECKED	APPROVED
TOG	TOG	CAS	NW
DATE	DATE	DATE	DATE
27/01/23	27/01/23	28/06/23	28/06/23

SCALE 1:500@A1

DRAWING NUMBER F-0700-001-01

Revision A

DRAWING TITLE A6 DIALSTONE LANE CAPACITY IMPROVEMENTS - JUNCTION IMPROVEMENTS A6 BUXTON ROAD / DIALSTONE LANE