




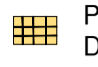


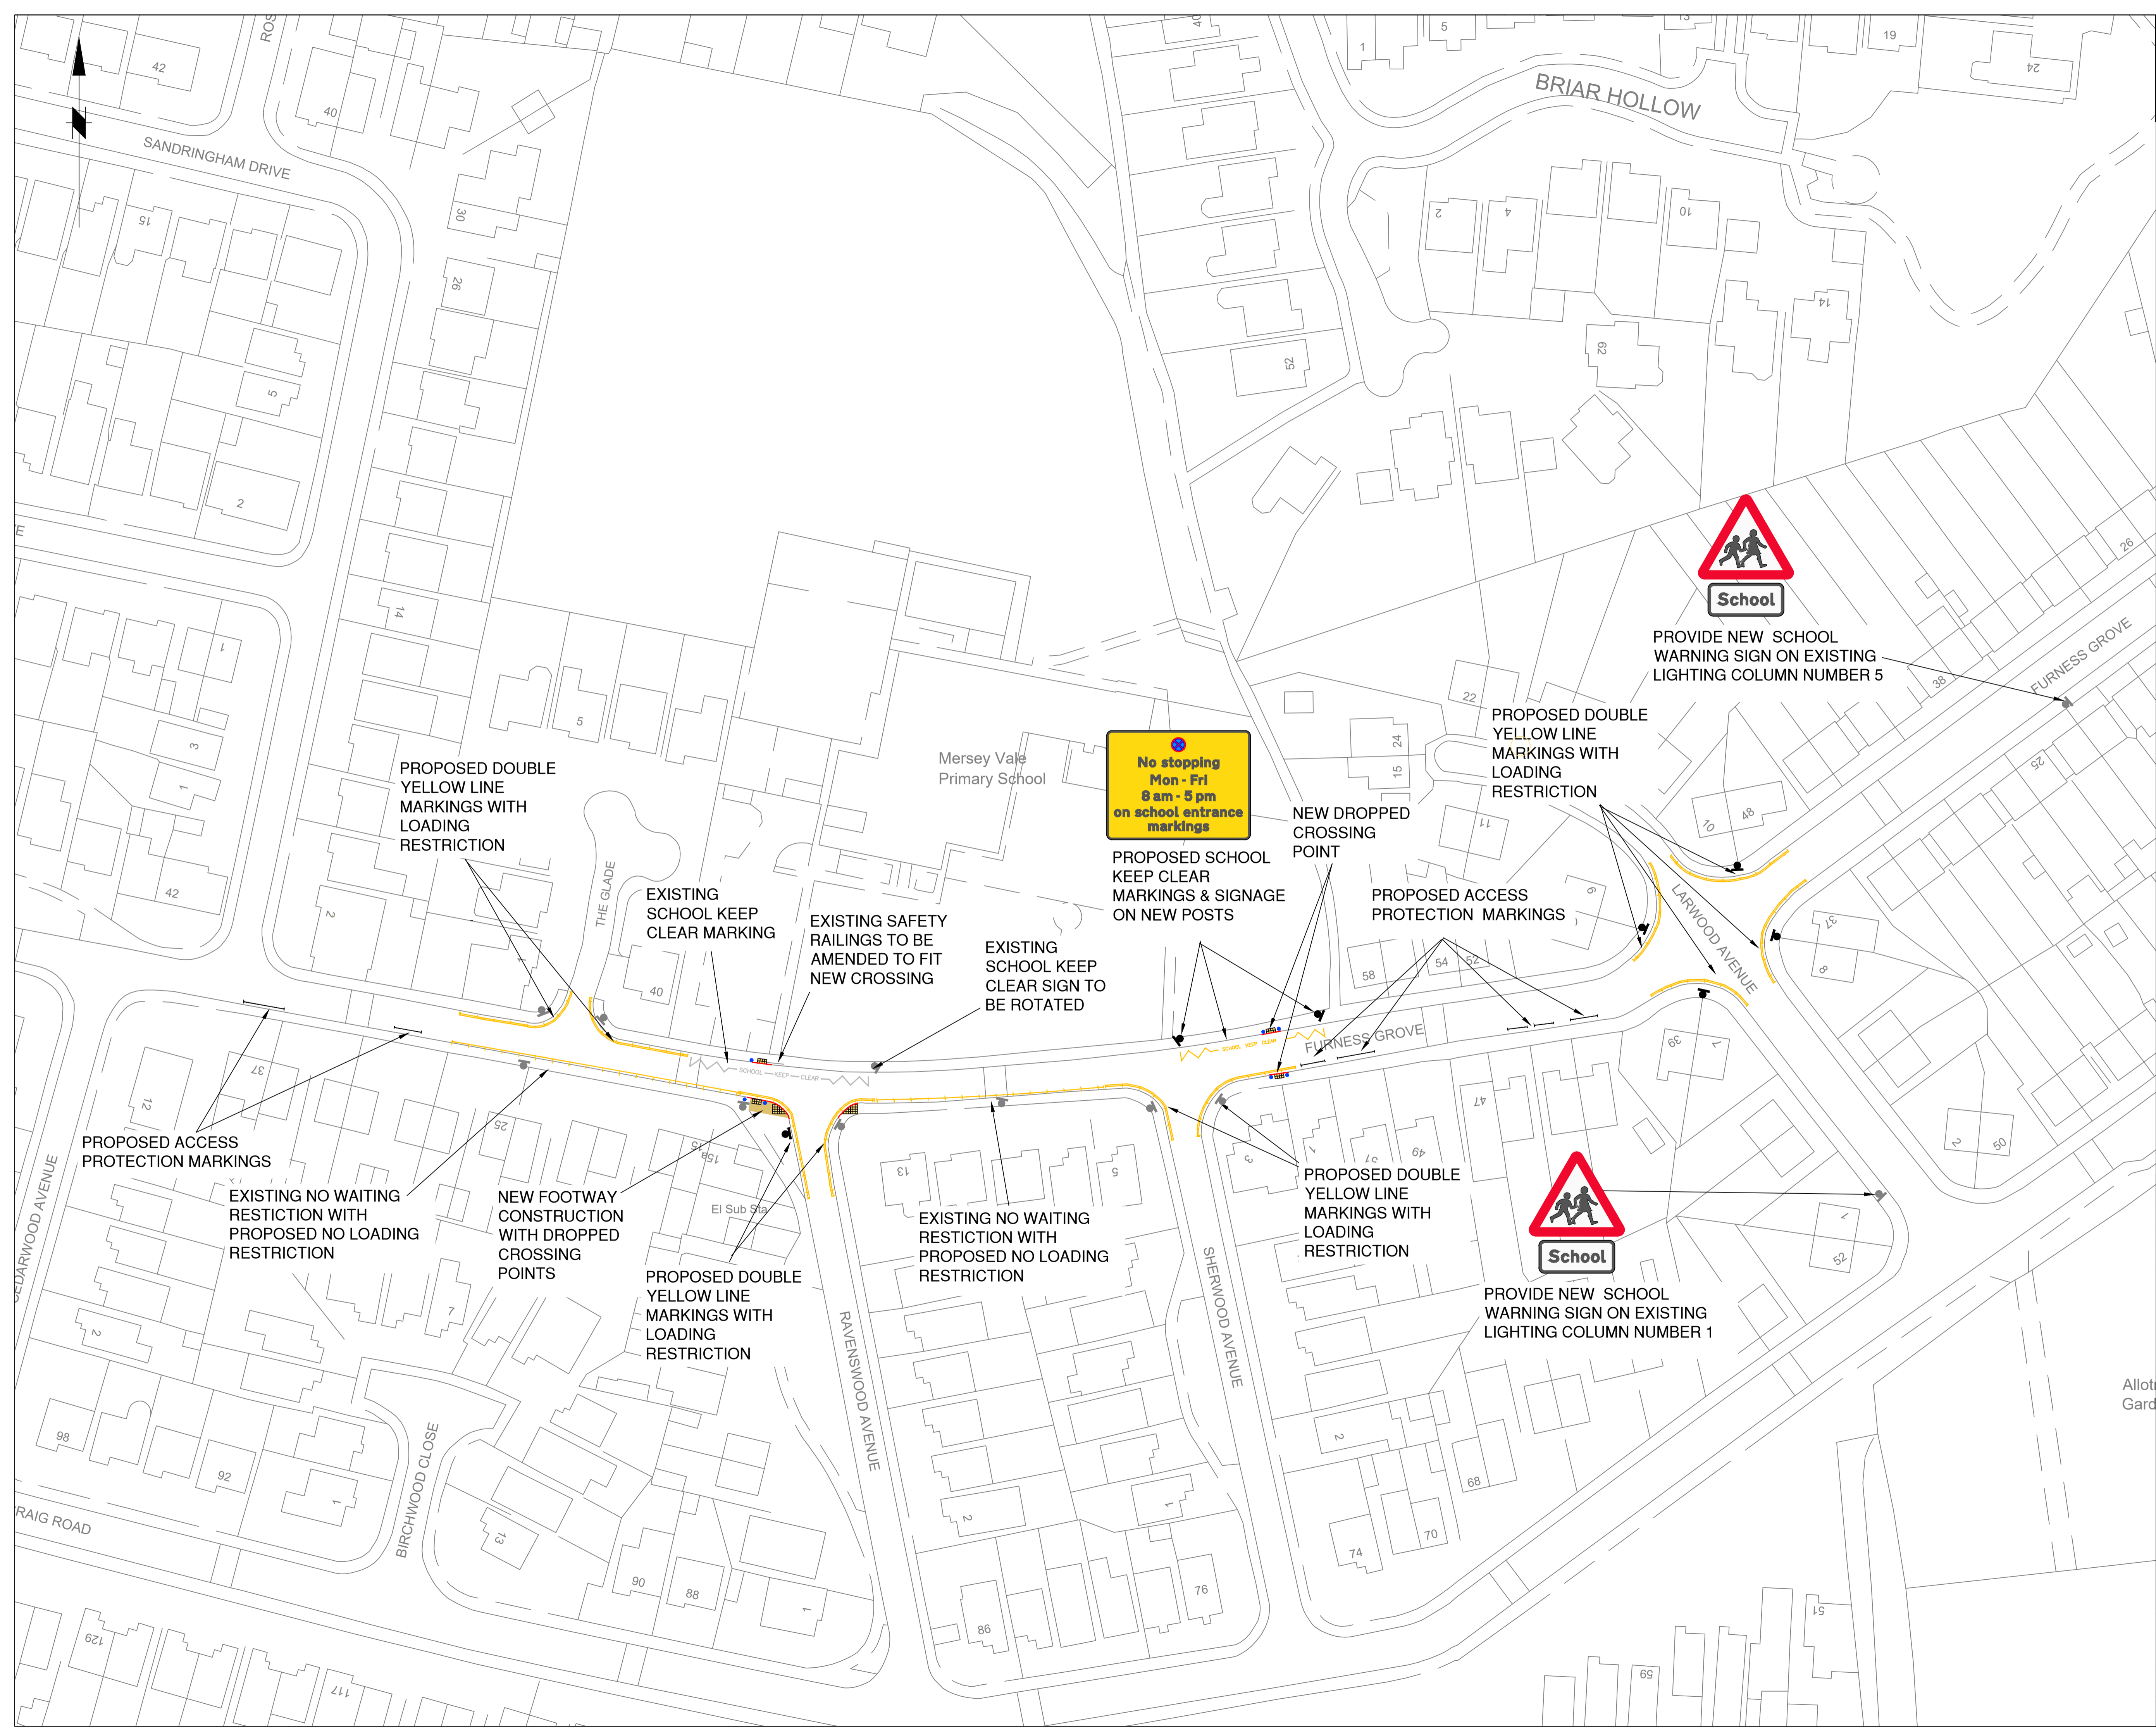


This map is reproduced from Ordnance Survey material with the permission of Ordnance Survey on behalf of the Controller of Her Majesty's Stationery Office © Crown copyright. Unauthorised reproduction infringes Crown copyright and may lead to prosecution or civil proceedings. Stockport Metropolitan Borough Council 100019571 2022

- KEY:**
-  PROPOSED UNCONTROLLED PEDESTRIAN DROPPED CROSSING WITH TACTILE PAVING
 -  PROPOSED FOOTWAY CONSTRUCTION
 -  DROPPED KERB LOCATION
 -  PROPOSED PARKING RESTRICTIONS
 - NO LOADING Mon - Fri 8.30am - 9.30am and 2.30pm - 3.30pm
 -  EXISTING SIGN / POST
 -  PROPOSED SIGN / POST
 -  PROPOSED ROAD MARKINGS
 -  7 NO. PROPOSED PENCIL BOLLARDS



PROPOSED DOUBLE YELLOW LINE MARKINGS WITH LOADING RESTRICTION

EXISTING SCHOOL KEEP CLEAR MARKING

EXISTING SAFETY RAILINGS TO BE AMENDED TO FIT NEW CROSSING

EXISTING SCHOOL KEEP CLEAR SIGN TO BE ROTATED

**No stopping
Mon - Fri
8 am - 5 pm
on school entrance
markings**

PROPOSED SCHOOL KEEP CLEAR MARKINGS & SIGNAGE ON NEW POSTS

NEW DROPPED CROSSING POINT

PROPOSED ACCESS PROTECTION MARKINGS

PROPOSED DOUBLE YELLOW LINE MARKINGS WITH LOADING RESTRICTION

PROVIDE NEW SCHOOL WARNING SIGN ON EXISTING LIGHTING COLUMN NUMBER 5

PROPOSED ACCESS PROTECTION MARKINGS

EXISTING NO WAITING RESTRICTION WITH PROPOSED NO LOADING RESTRICTION

NEW FOOTWAY CONSTRUCTION WITH DROPPED CROSSING POINTS

PROPOSED DOUBLE YELLOW LINE MARKINGS WITH LOADING RESTRICTION

EXISTING NO WAITING RESTRICTION WITH PROPOSED NO LOADING RESTRICTION

PROPOSED DOUBLE YELLOW LINE MARKINGS WITH LOADING RESTRICTION

PROVIDE NEW SCHOOL WARNING SIGN ON EXISTING LIGHTING COLUMN NUMBER 1

Rev.	Drawn	Checked	Date	Revision Details
AMENDMENTS				



Services to Place
Job Title
Allot Gard

ROAD SAFETY AROUND SCHOOLS

Drawing Title
MERSEY VALE PRIMARY SCHOOL

Drawn	Engineer	Checked	Approved
RPO	GK	GK	AM
Date	Date	Date	Date
01/03/23	19/04/23	19/04/23	21/04/23
Size	Scale		
A1	1:500		
Drawing No.	Revision No.		Revision
0305 / 69 / MV / 001			A