


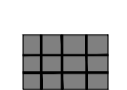




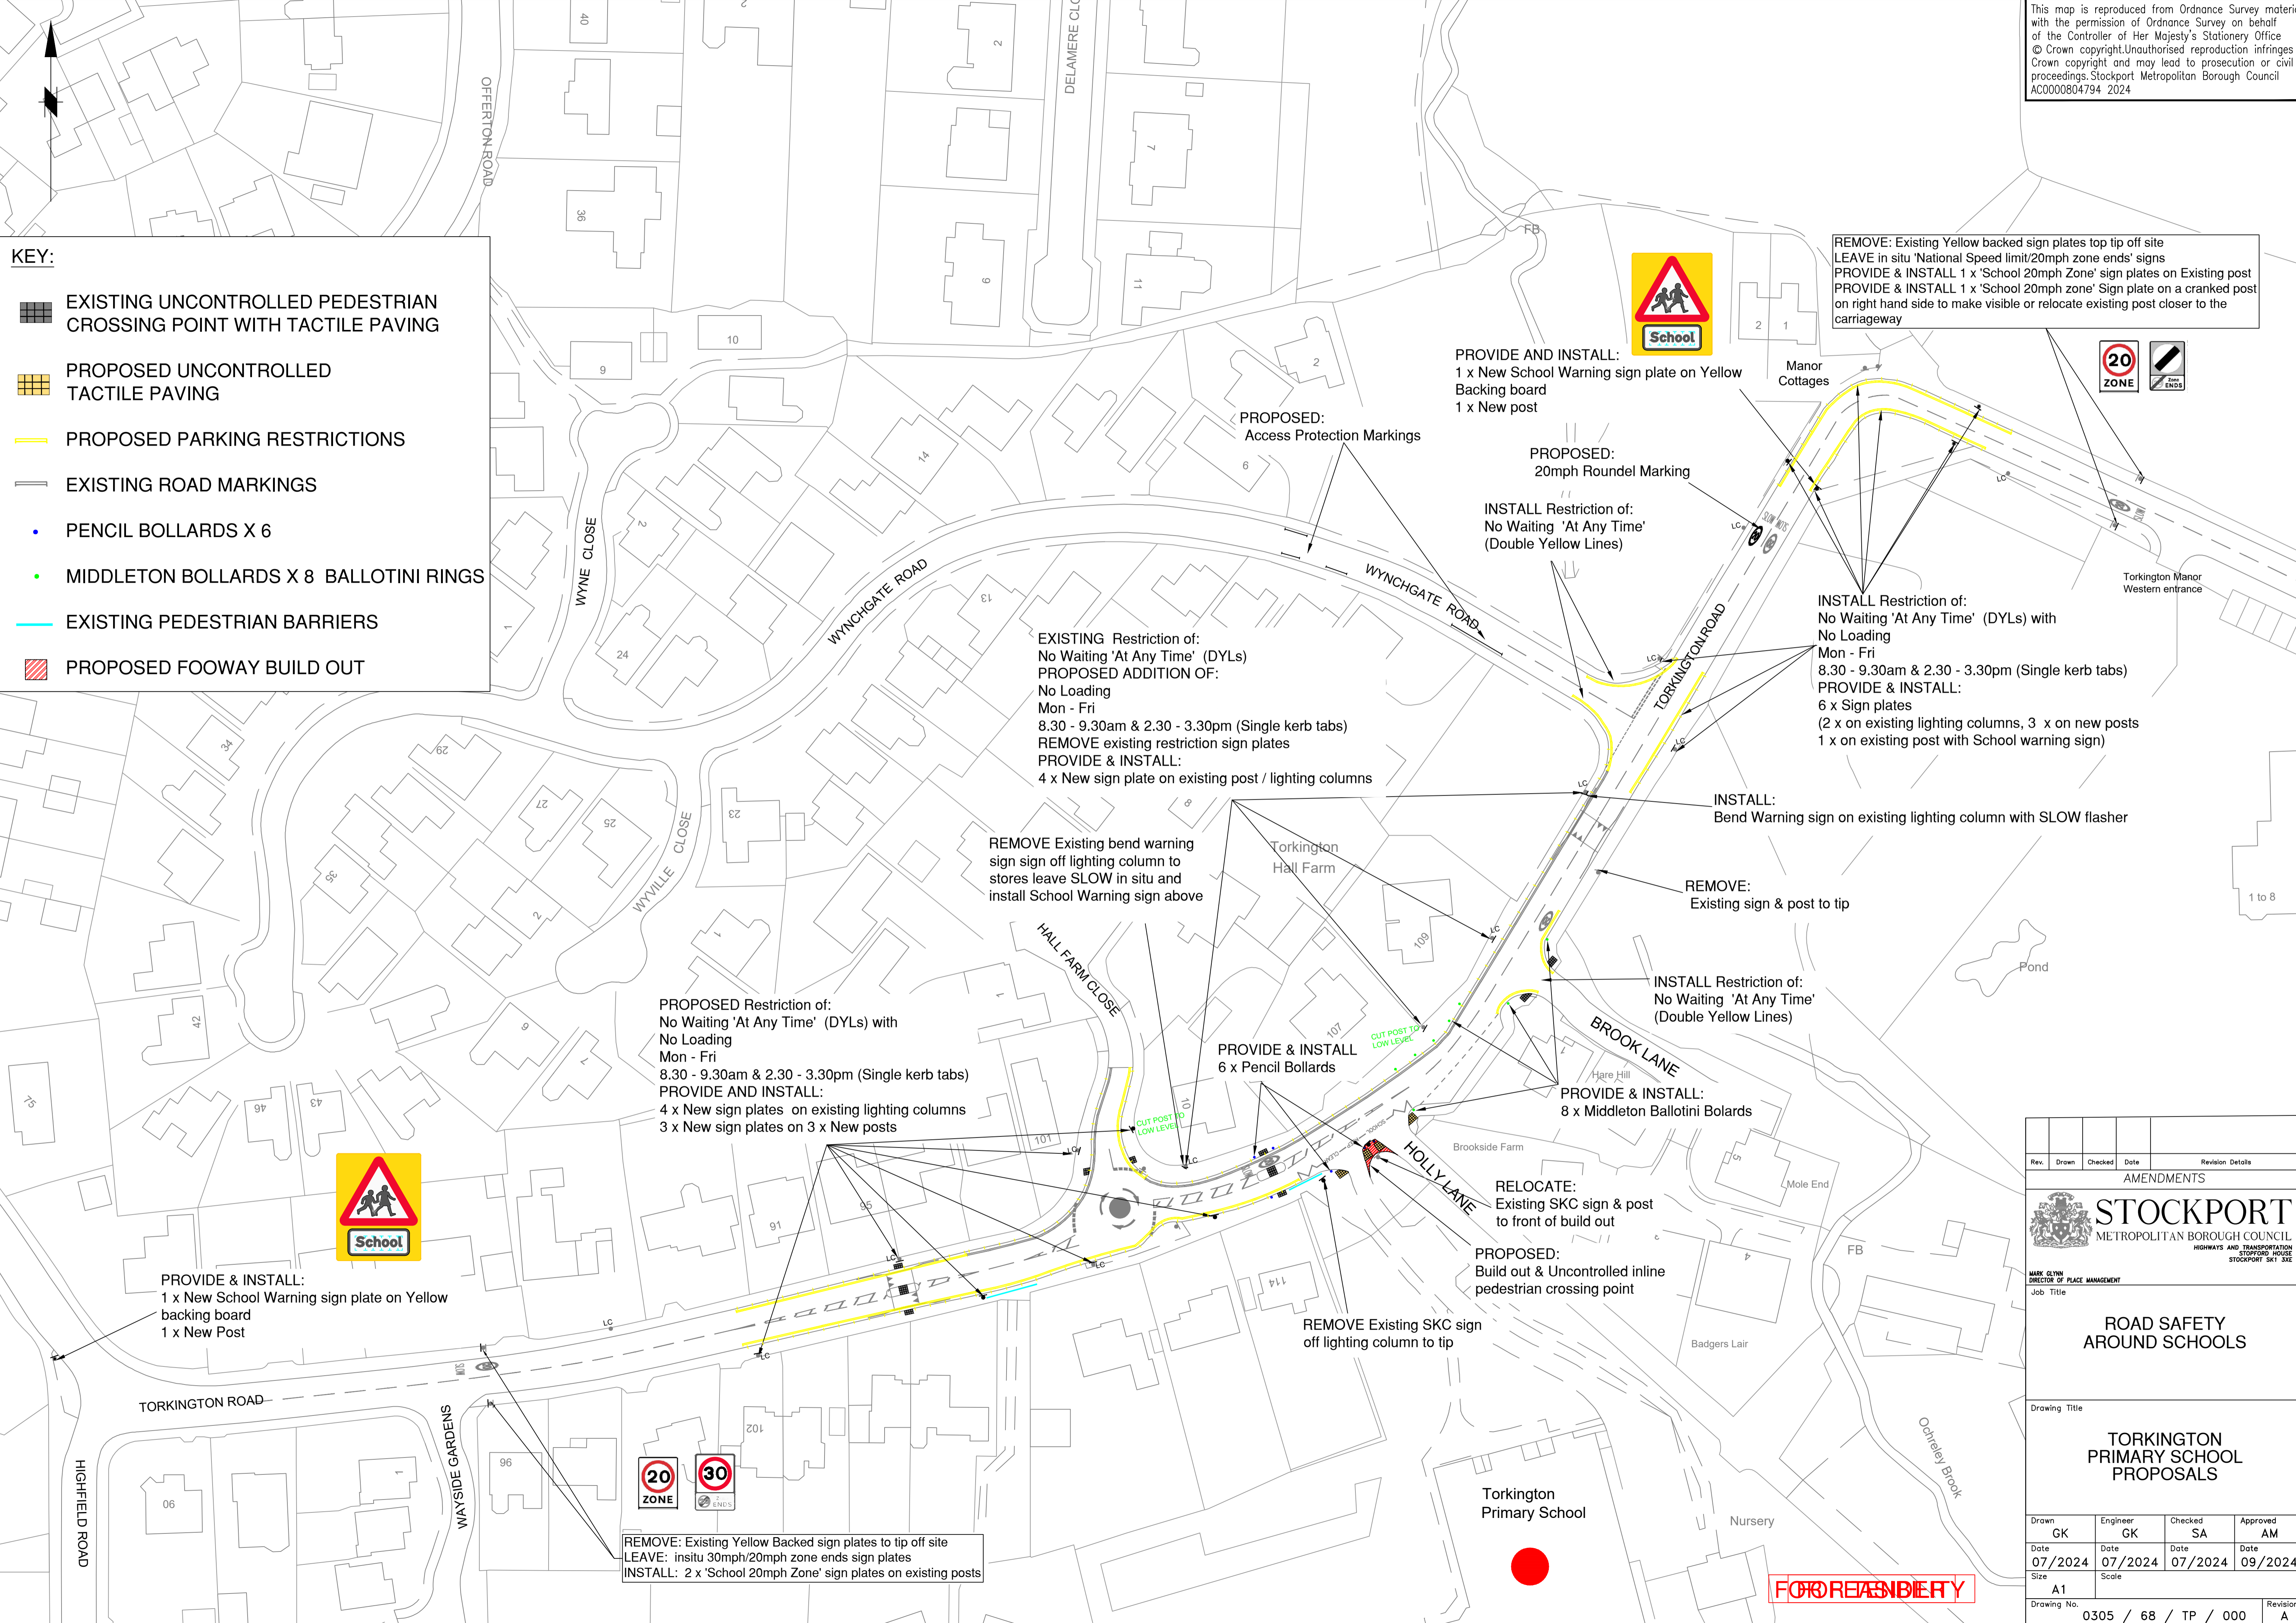


KEY:

-  EXISTING UNCONTROLLED PEDESTRIAN CROSSING POINT WITH TACTILE PAVING
-  PROPOSED UNCONTROLLED TACTILE PAVING
-  PROPOSED PARKING RESTRICTIONS
-  EXISTING ROAD MARKINGS
-  PENCIL BOLLARDS X 6
-  MIDDLETON BOLLARDS X 8 BALLOTINI RINGS
-  EXISTING PEDESTRIAN BARRIERS
-  PROPOSED FOOWAY BUILD OUT



REMOVE: Existing Yellow backed sign plates top tip off site
 LEAVE in situ 'National Speed limit/20mph zone ends' signs
 PROVIDE & INSTALL 1 x 'School 20mph Zone' sign plates on Existing post
 PROVIDE & INSTALL 1 x 'School 20mph zone' Sign plate on a cranked post on right hand side to make visible or relocate existing post closer to the carriageway



PROVIDE AND INSTALL:
 1 x New School Warning sign plate on Yellow Backing board
 1 x New post

PROPOSED:
 20mph Roundel Marking

INSTALL Restriction of:
 No Waiting 'At Any Time' (Double Yellow Lines)

INSTALL Restriction of:
 No Waiting 'At Any Time' (DYLs) with No Loading
 Mon - Fri
 8.30 - 9.30am & 2.30 - 3.30pm (Single kerb tabs)
 PROVIDE & INSTALL:
 6 x Sign plates
 (2 x on existing lighting columns, 3 x on new posts
 1 x on existing post with School warning sign)

INSTALL:
 Bend Warning sign on existing lighting column with SLOW flasher

REMOVE:
 Existing sign & post to tip

INSTALL Restriction of:
 No Waiting 'At Any Time' (Double Yellow Lines)

PROVIDE & INSTALL:
 8 x Middleton Ballotini Bolards

RELOCATE:
 Existing SKC sign & post to front of build out

PROPOSED:
 Build out & Uncontrolled inline pedestrian crossing point

REMOVE Existing SKC sign off lighting column to tip

EXISTING Restriction of:
 No Waiting 'At Any Time' (DYLs)
 PROPOSED ADDITION OF:
 No Loading
 Mon - Fri
 8.30 - 9.30am & 2.30 - 3.30pm (Single kerb tabs)
 REMOVE existing restriction sign plates
 PROVIDE & INSTALL:
 4 x New sign plate on existing post / lighting columns

REMOVE Existing bend warning sign sign off lighting column to stores leave SLOW in situ and install School Warning sign above

PROPOSED Restriction of:
 No Waiting 'At Any Time' (DYLs) with No Loading
 Mon - Fri
 8.30 - 9.30am & 2.30 - 3.30pm (Single kerb tabs)
 PROVIDE AND INSTALL:
 4 x New sign plates on existing lighting columns
 3 x New sign plates on 3 x New posts

PROVIDE & INSTALL:
 1 x New School Warning sign plate on Yellow backing board
 1 x New Post

REMOVE: Existing Yellow Backed sign plates to tip off site
 LEAVE: insitu 30mph/20mph zone ends sign plates
 INSTALL: 2 x 'School 20mph Zone' sign plates on existing posts

Rev.	Drawn	Checked	Date	Revision Details
AMENDMENTS				
STOCKPORT METROPOLITAN BOROUGH COUNCIL HIGHWAYS AND TRANSPORTATION STAFFORD HOUSE STOCKPORT SKY 52E				
MARK GLYNN DIRECTOR OF PLACE MANAGEMENT Job Title				
ROAD SAFETY AROUND SCHOOLS				
Drawing Title				
TORKINGTON PRIMARY SCHOOL PROPOSALS				
Drawn	Engineer	Checked	Approved	
GK	GK	SA	AM	
Date	Date	Date	Date	
07/2024	07/2024	07/2024	09/2024	
Size	Scale			
A1				
Drawing No.				Revision
0305 / 68 / TP / 000				A

