


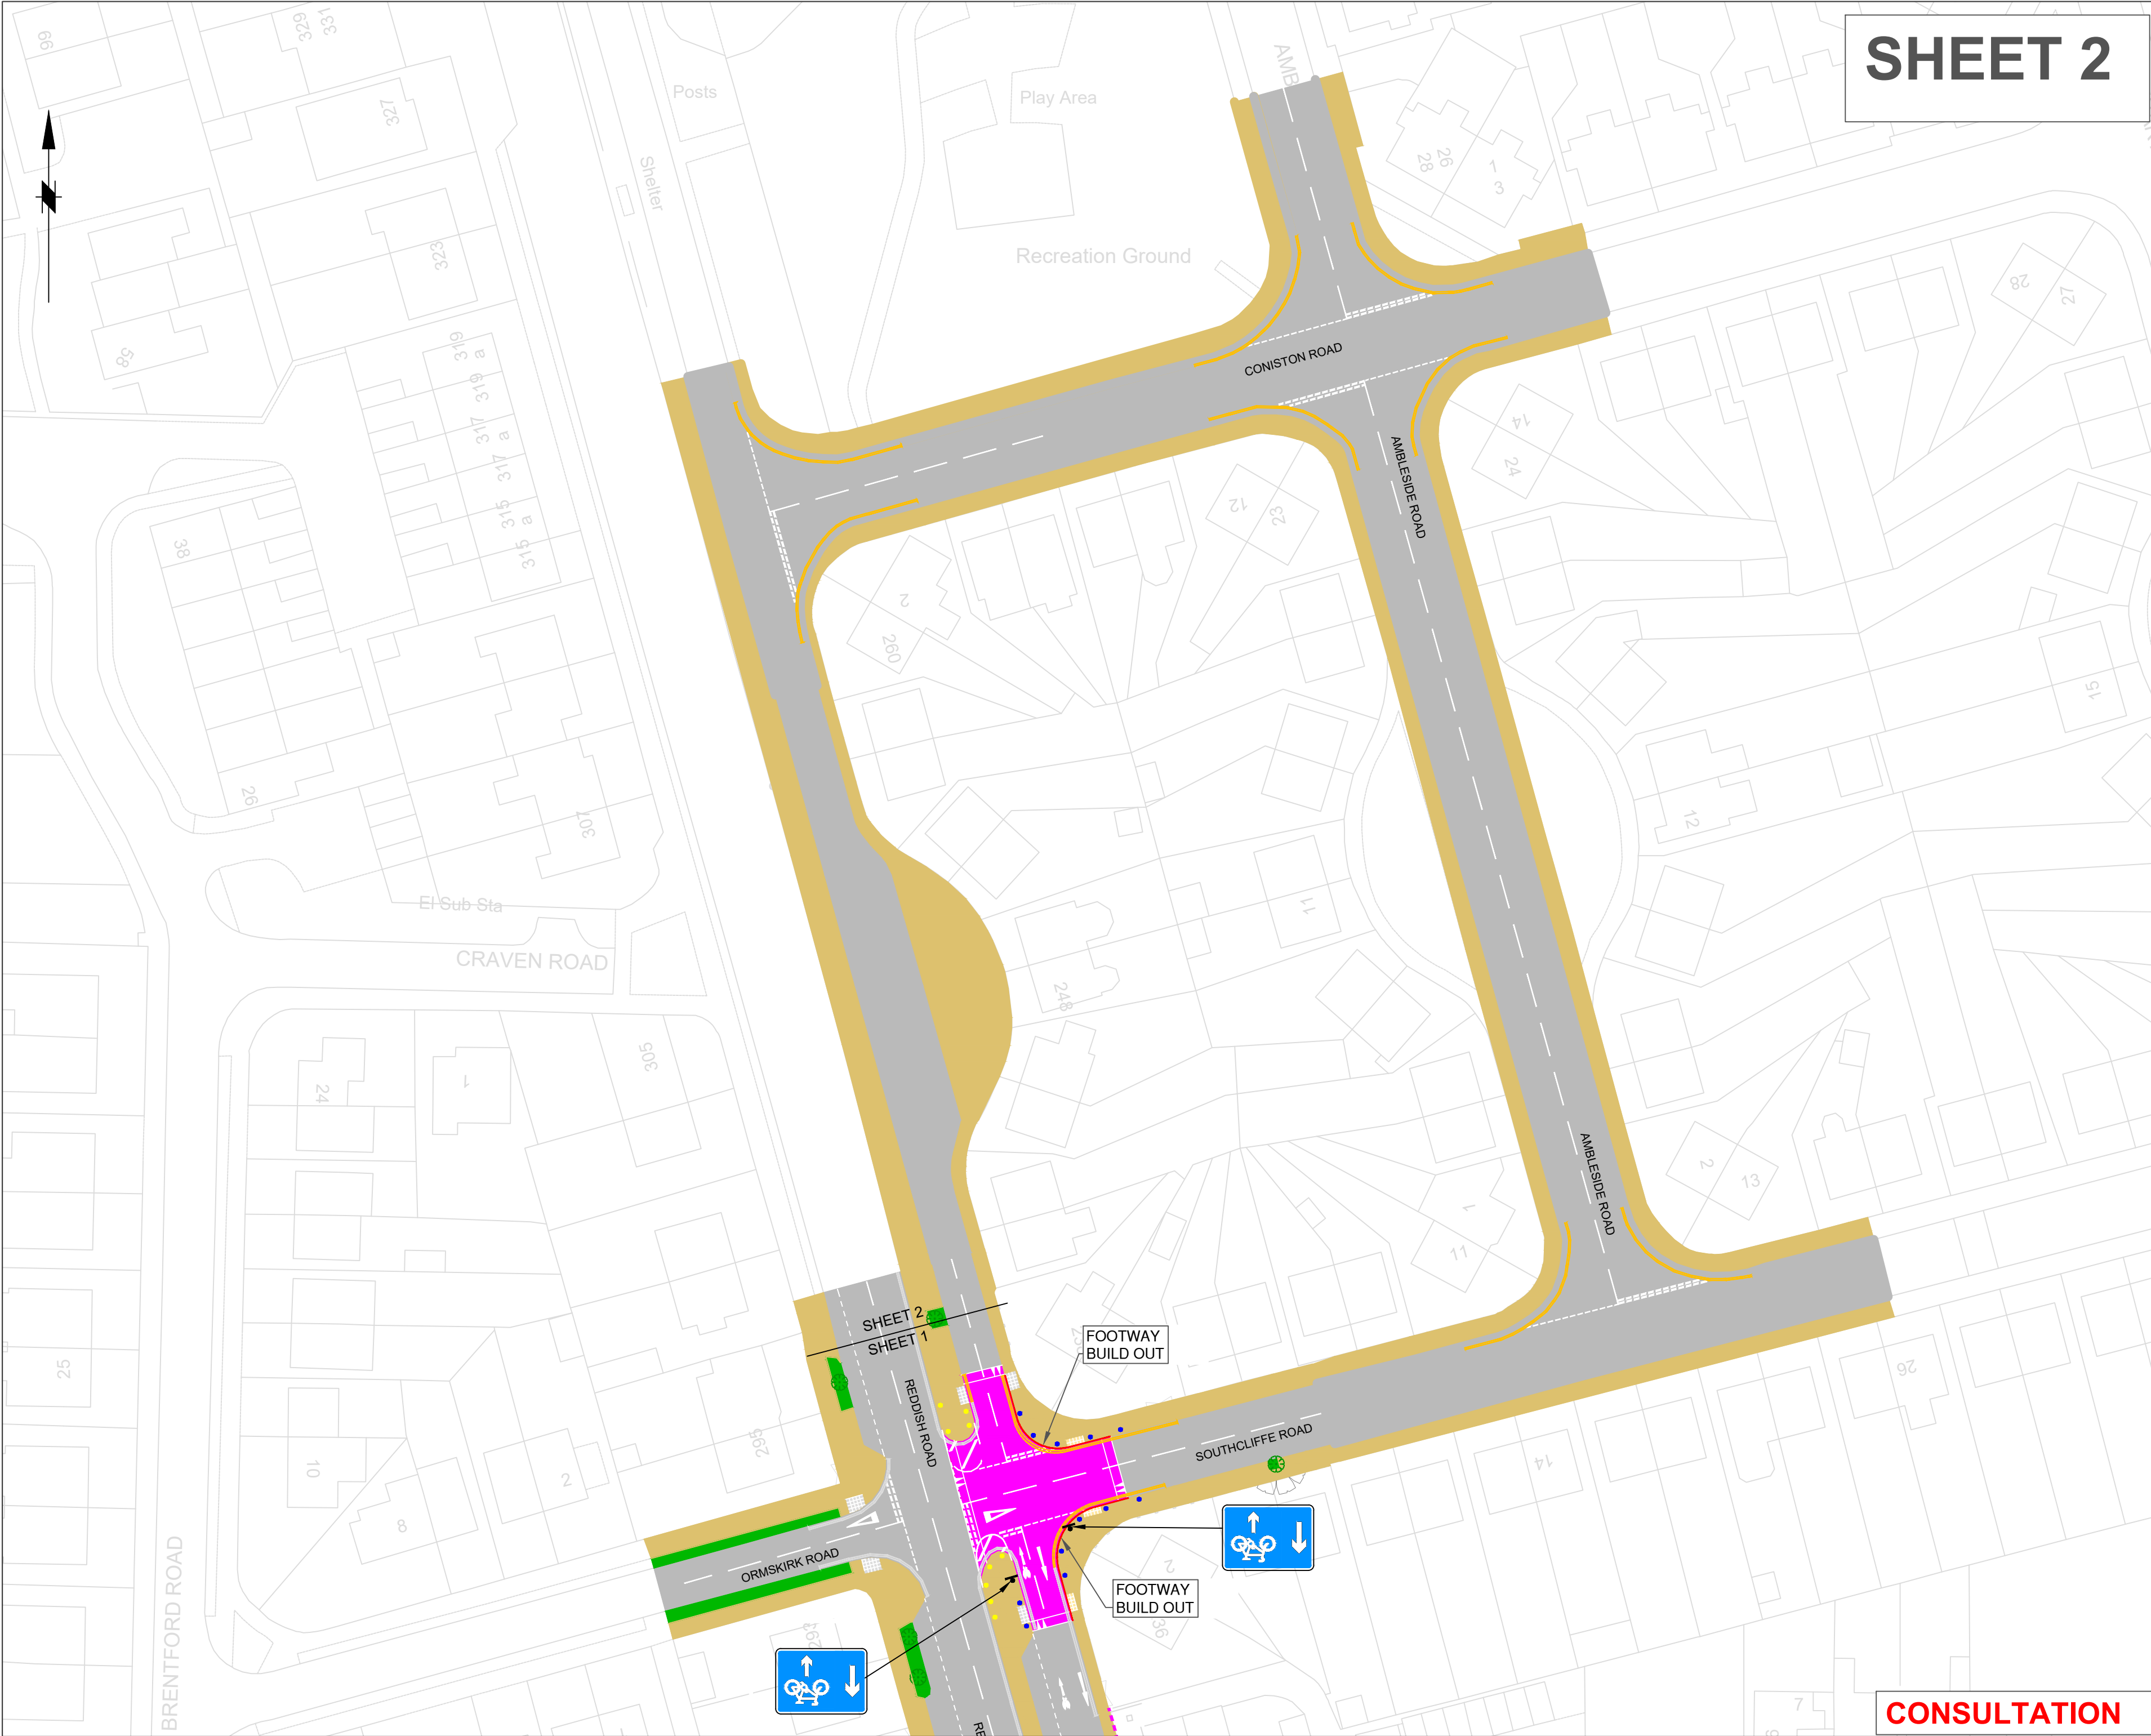

SHEET 2

This map is reproduced from Ordnance Survey material with the permission of Ordnance Survey on behalf of the Controller of His Majesty's Stationery Office. © Crown copyright. Unauthorised reproduction infringes Crown copyright and may lead to prosecution or civil proceedings. Stockport Metropolitan Borough Council AC0000804794 2026

KEY:	
CARRIAGEWAY	
FOOTWAY	
GRASS VERGE	
PROPOSED NO WAITING AT ANY TIME	
EXISTING NO WAITING AT ANY TIME	
PROPOSED KERB CHANGES	
PROPOSED DROPPED KERBS	
PROPOSED SHARED USE SPACE	
PROPOSED RAISED ROAD SURFACE	
BOLLARD TO BE REMOVED	
PROPOSED BOLLARD	
BOLLARD TO BE RETAINED	
ADOPTED HIGHWAY BOUNDARY	
PROPOSED SIGN POLE	
EXISTING TRAFFIC SIGNALS	
EXISTING TACTILE PAVING	
PROPOSED TACTILE PAVING FOR UNCONTROLLED CROSSING	
PROPOSED TACTILE PAVING FOR SHARED USE SPACE	
EXISTING TACTILE PAVING FOR CONTROLLED CROSSING	
SIGN POLE TO BE RETAINED	

A	DG	CAS	25/08/26	TEXT BOX ADJUSTMENTS / BOLLARDS ADDED BROOMFIELD AVE
---	----	-----	----------	---

Rev.	Drawn	Checked	Date	Revision Details
------	-------	---------	------	------------------

AMENDMENTS

STOCKPORT

METROPOLITAN BOROUGH COUNCIL

HIGHWAYS AND TRANSPORTATION
STOCKFORD HOUSE
STOCKPORT SK1 3TT

MARK GLYNN
DIRECTOR OF PLACE MANAGEMENT
Job Title

CRSTS
SCHOOL STREETS:
ST. MARY'S C.E.
PRIMARY SCHOOL

Drawing Title

PROPOSED HIGHWAY MEASURES SHEET (2/2)

Drawn	Engineer	Checked	Approved
DG	DG	CAS	NW
Date	Date	Date	Date
16/7/26	16/7/26	16/7/26	16/7/26
Size	Scale		
A2	1:500		

Drawing No.	Revision
F_0301A_002	A

CONSULTATION