


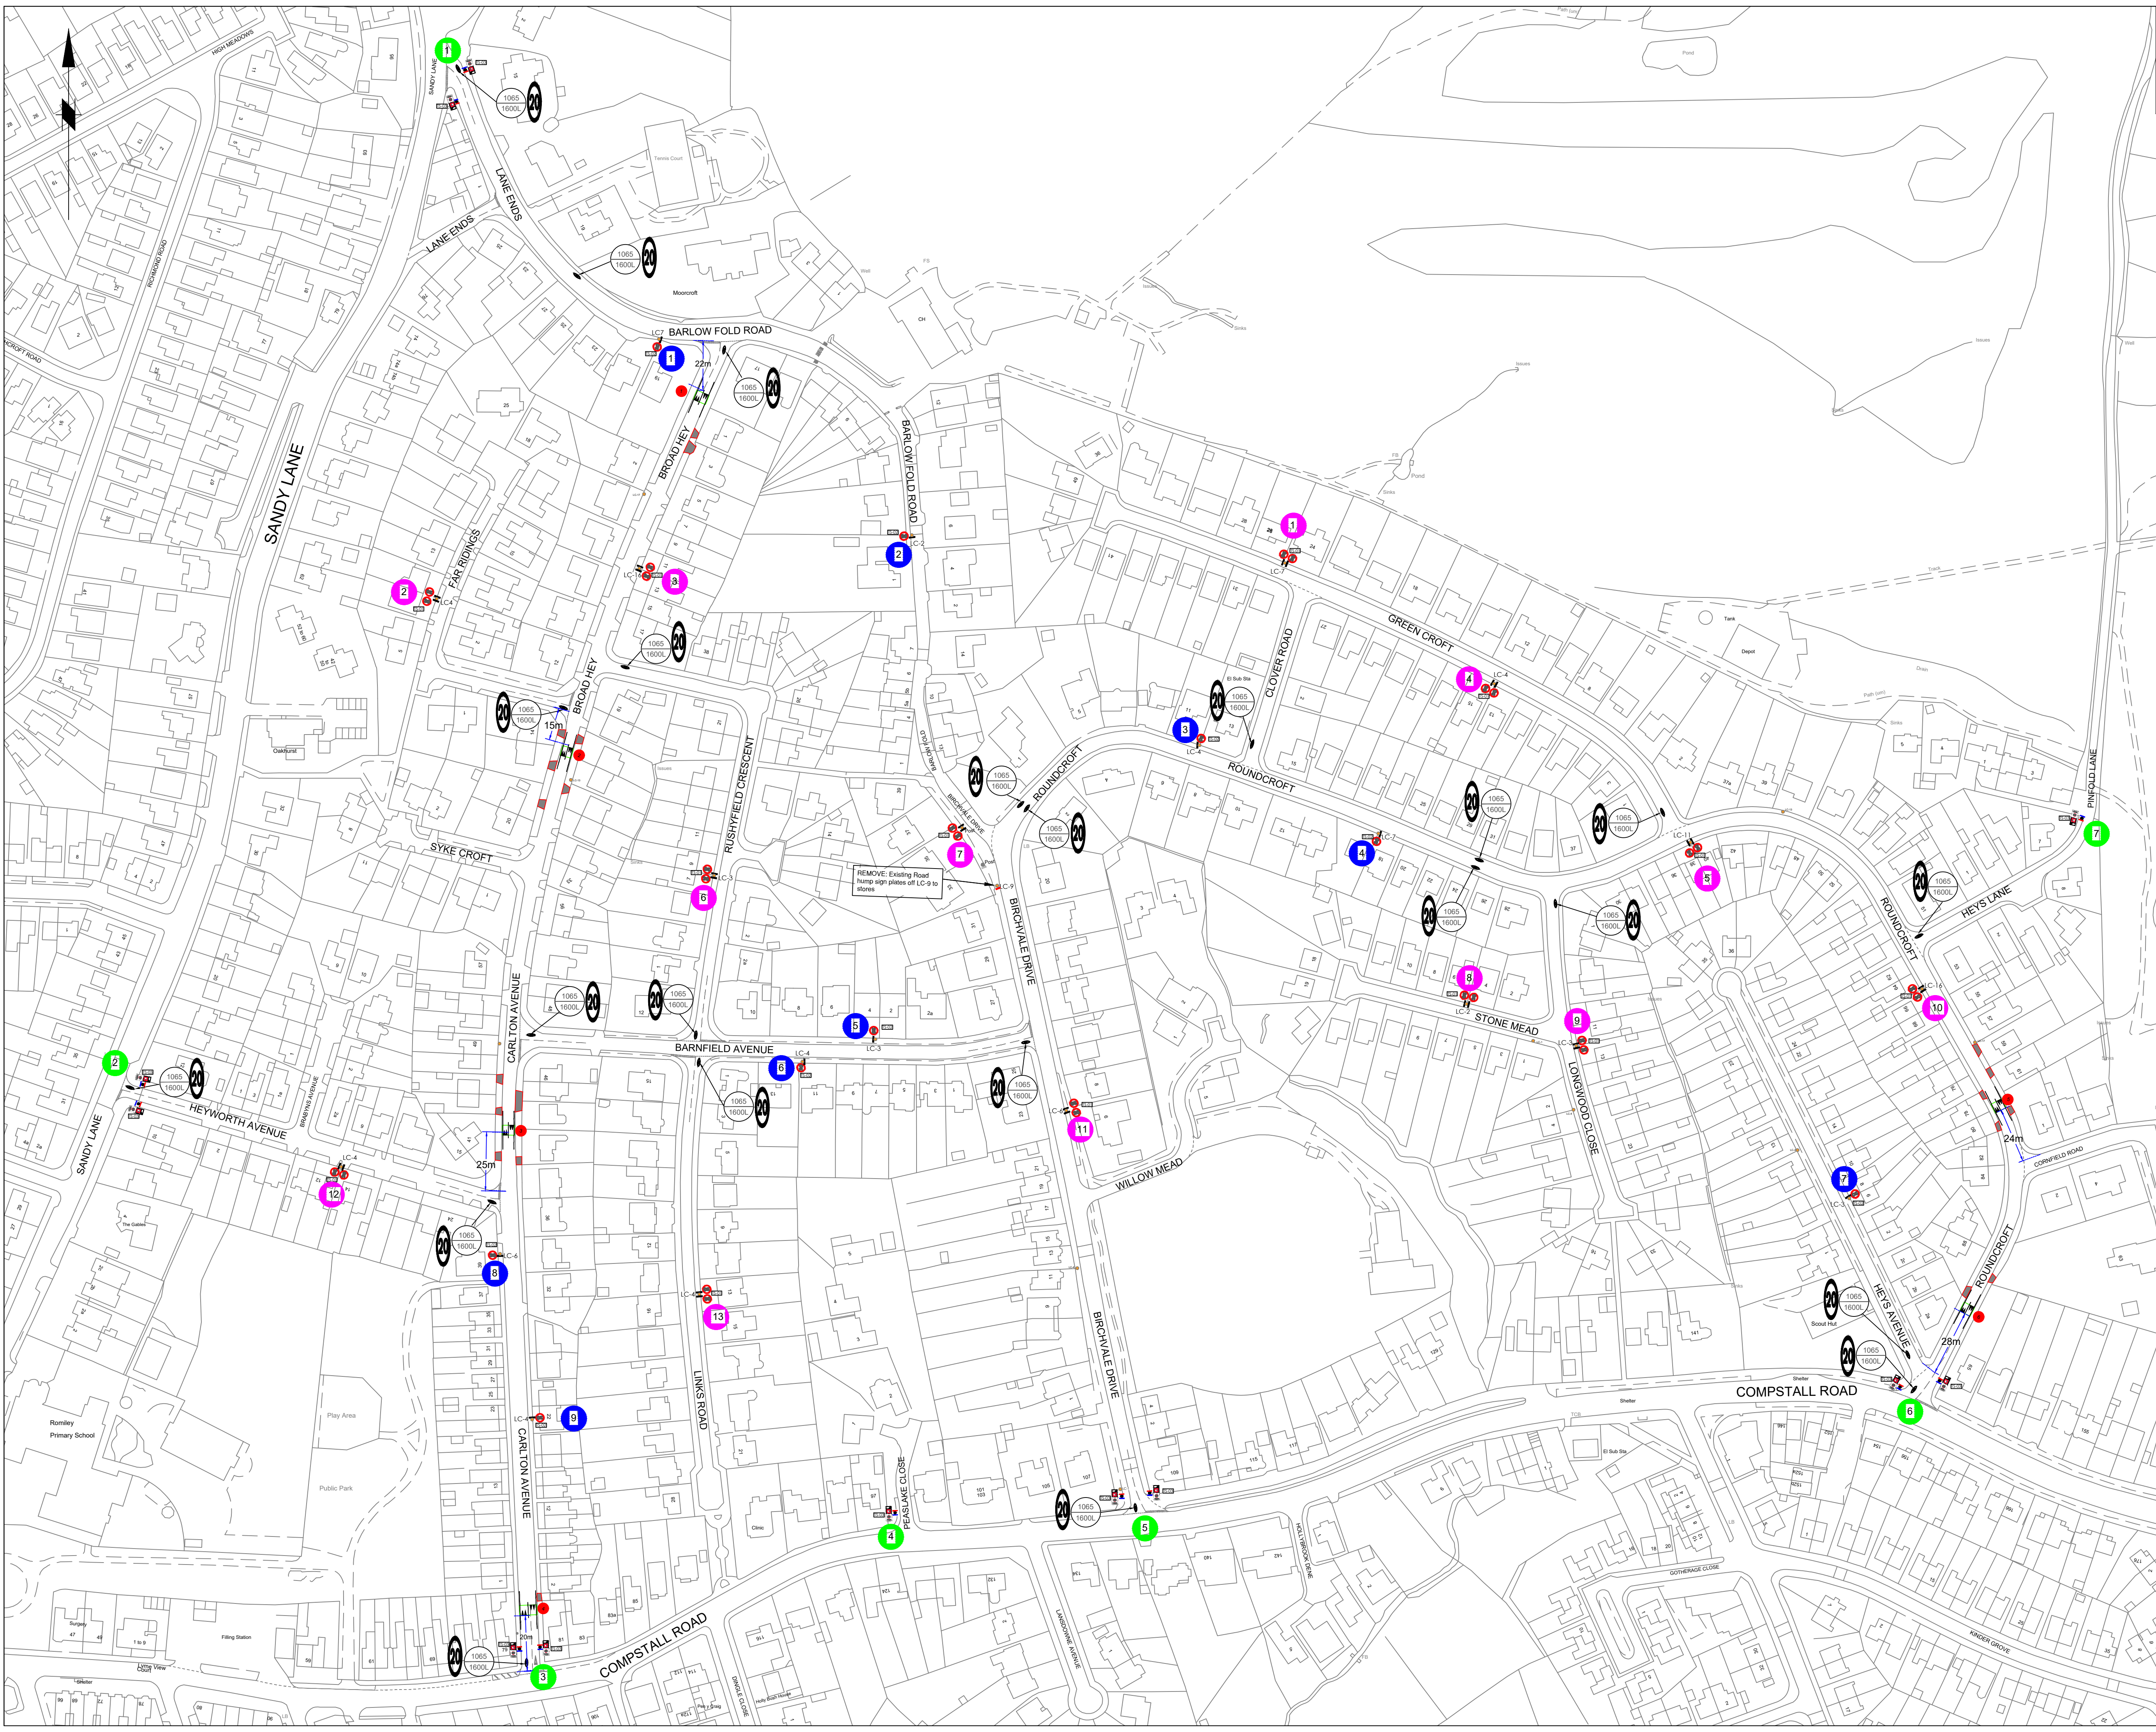

This map is reproduced from Ordnance Survey material with the permission of Ordnance Survey on behalf of the Controller of Her Majesty's Stationery Office © Crown copyright. Unauthorised reproduction infringes Crown copyright and may lead to prosecution or civil proceedings. Stockport Metropolitan Borough Council 1000195/1 2022

- Notes – General:**
- 1) This drawing is to be read in color.
 - 2) All dimensions are stated in metres unless stated otherwise.
 - 3) Risk of underground services – 'locations indicative only'. Contractor to verify on site prior to excavation.
 - 3) Engineer to mark up on site post locations

- Notes - 1200 Series - Traffic Signs:**
- 1) **All sign post locations and sign face orientations are to be agreed on site by an engineer.**
 - 2) Sign installation details as per SMBC Standard Detail STP/H/27.
 - 3) Proposed posts to be galvanised 76.1mm diameter, unless otherwise stated.
 - 4) Proposed Gateway sign posts to be 3.7m height unless otherwise stated.
 - 5) Signs to be mounted at 2.3m height
 - 6) This drawing is to be read in conjunction with 1191/BE/002 - Sign Details

Key - General:

Existing

- Post / sign to remain
- Sign to be removed to store
- Lighting column
- Dimensions

Key - Series 1200 - Proposed Traffic Signs:

- TS-01** Back to back 300mm diameter 670-20 signs on existing lighting column / post.
13 Locations = 26 no.
- TS-02** 300mm diameter 670-20 signs on existing lighting column.
9 Locations = 9 no.
- TS-03** Back to back Diag. 674 & 675 signs
 Type A 7 Locations = 12 no.
 Type B 7 Locations = 12 no.
- New 76.1mm diameter galvanised post x 3.7m height
12 no.

Key - Series 1200 - Road Markings:

- Proposed white roundel to Diagram 1065 (20), 1600mm in length.
23 no.

Key - Series 700 - Road Pavements:

Carriageway - Traffic Calming - Type 1 Road Humps

- As per Standard Details STP/ H / 40 to be installed to cover both sides of carriageway. (6 locations)
- 6 no.

Note: Totals are for the overall scheme.

A	XX	XX	XX.XX.XX	XX
Rev.	Drawn	Checked	Date	Revision Details
AMENDMENTS				
STOCKPORT METROPOLITAN BOROUGH COUNCIL HIGHWAYS AND TRANSPORTATION STOCKPORT SK1 3XZ TEL 0161 474				
SERVICES TO PLACE Job Title				
Birchvale Drive Estate, Romiley 20mph Speed Limit Zone				
Drawing Title				
Scheme Proposals Location Plan				
Drawn	Engineer	Checked	Approved	
GK	GK	AL	SL	
Date	Date	Date	Date	
09.06.26	09.06.26	20.06.26	20.06.26	
Size	Scale			
A1	1:1250			
Drawing No.	1191 / BE / 006			Revision
				A