

This map is reproduced from Ordnance Survey material with the permission of Ordnance Survey on behalf of the Controller of His Majesty's Stationery Office © Crown copyright. Unauthorised reproduction infringes Crown copyright and may lead to prosecution or civil proceedings. Stockport Metropolitan Borough Council AC000804794 2026

- Notes - General:**
- 1) All dimensions are stated in metres unless stated otherwise
 - 2) Engineer to mark up on site post locations
 - 3) Risk of underground services - (Locations indicative only) - Contractor to verify on site before excavation

- Notes - 1200 Series - Traffic Signs:**
- 1) All sign post locations and sign face orientations are to be agreed on site by an engineer.
 - 2) Sign installation details as per SMBC Standard Detail STP/H/27.
 - 3) Proposed posts to be galvanised 76.1mm diameter, unless otherwise stated.
 - 4) Proposed Gateway signs to be 3.7m height unless otherwise stated.
 - 5) Signs to be mounted at 2.3m height
 - 6) This drawing is to be read in conjunction with Drawing No. 1191/EPE/004 - Sign Face Details


- Key - General:**
- Boundary
 - - - Existing Road Markings
 - ✚ Disconnect & Remove existing internally lit speed limit sign and post to store

- Key - Series 1200 - Traffic Signs:**
- ✚ **TS-01** Proposed back to back 300mm diameter 670-20 signs on existing lighting column
12 locations = 24 no.
 - ✚ **TS-04** Proposed back to back Diag. 674 & 675 signs
 - **40** Type C 1 location = 2 no.
 - **30** Type B 1 Location = 1 no.
 - New 76.1mm diameter galvanised post. 1 no.
 - New 76.1mm diameter galvanised wide based post. 1 no.

- Key - Series 1200 - Road Markings:**
- ⊘ **20** Proposed white roundel to Diagram 1065 (20), 1600mm in length. 8 no.

Note: Totals are for each sheet.

Rev.	Drawn	Checked	Date	Revision Details
AMENDMENTS				

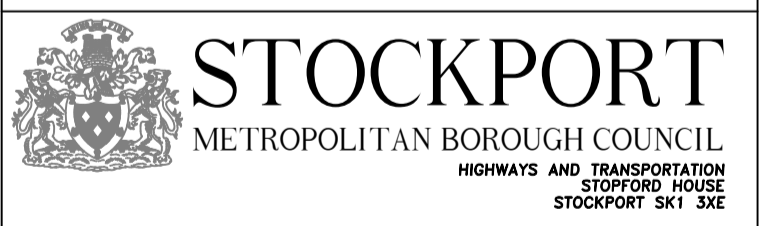


MARK GLYNN
DIRECTOR OF PLACE MANAGEMENT
Job Title

**Eden Park Est, Cheadle Hulme
20mph Speed Limit Zone**

**Proposals
ZONE 2**

Drawn	Engineer	Checked	Approved
GK	GK	CP	SL
Date	Date	Date	Date
14.06.26	14.06.26	30.04.26	30.04.26
Size	Scale		
A1	1:1000		
Drawing No.	Revision		
1196 / 02 / EPE / 001.1			

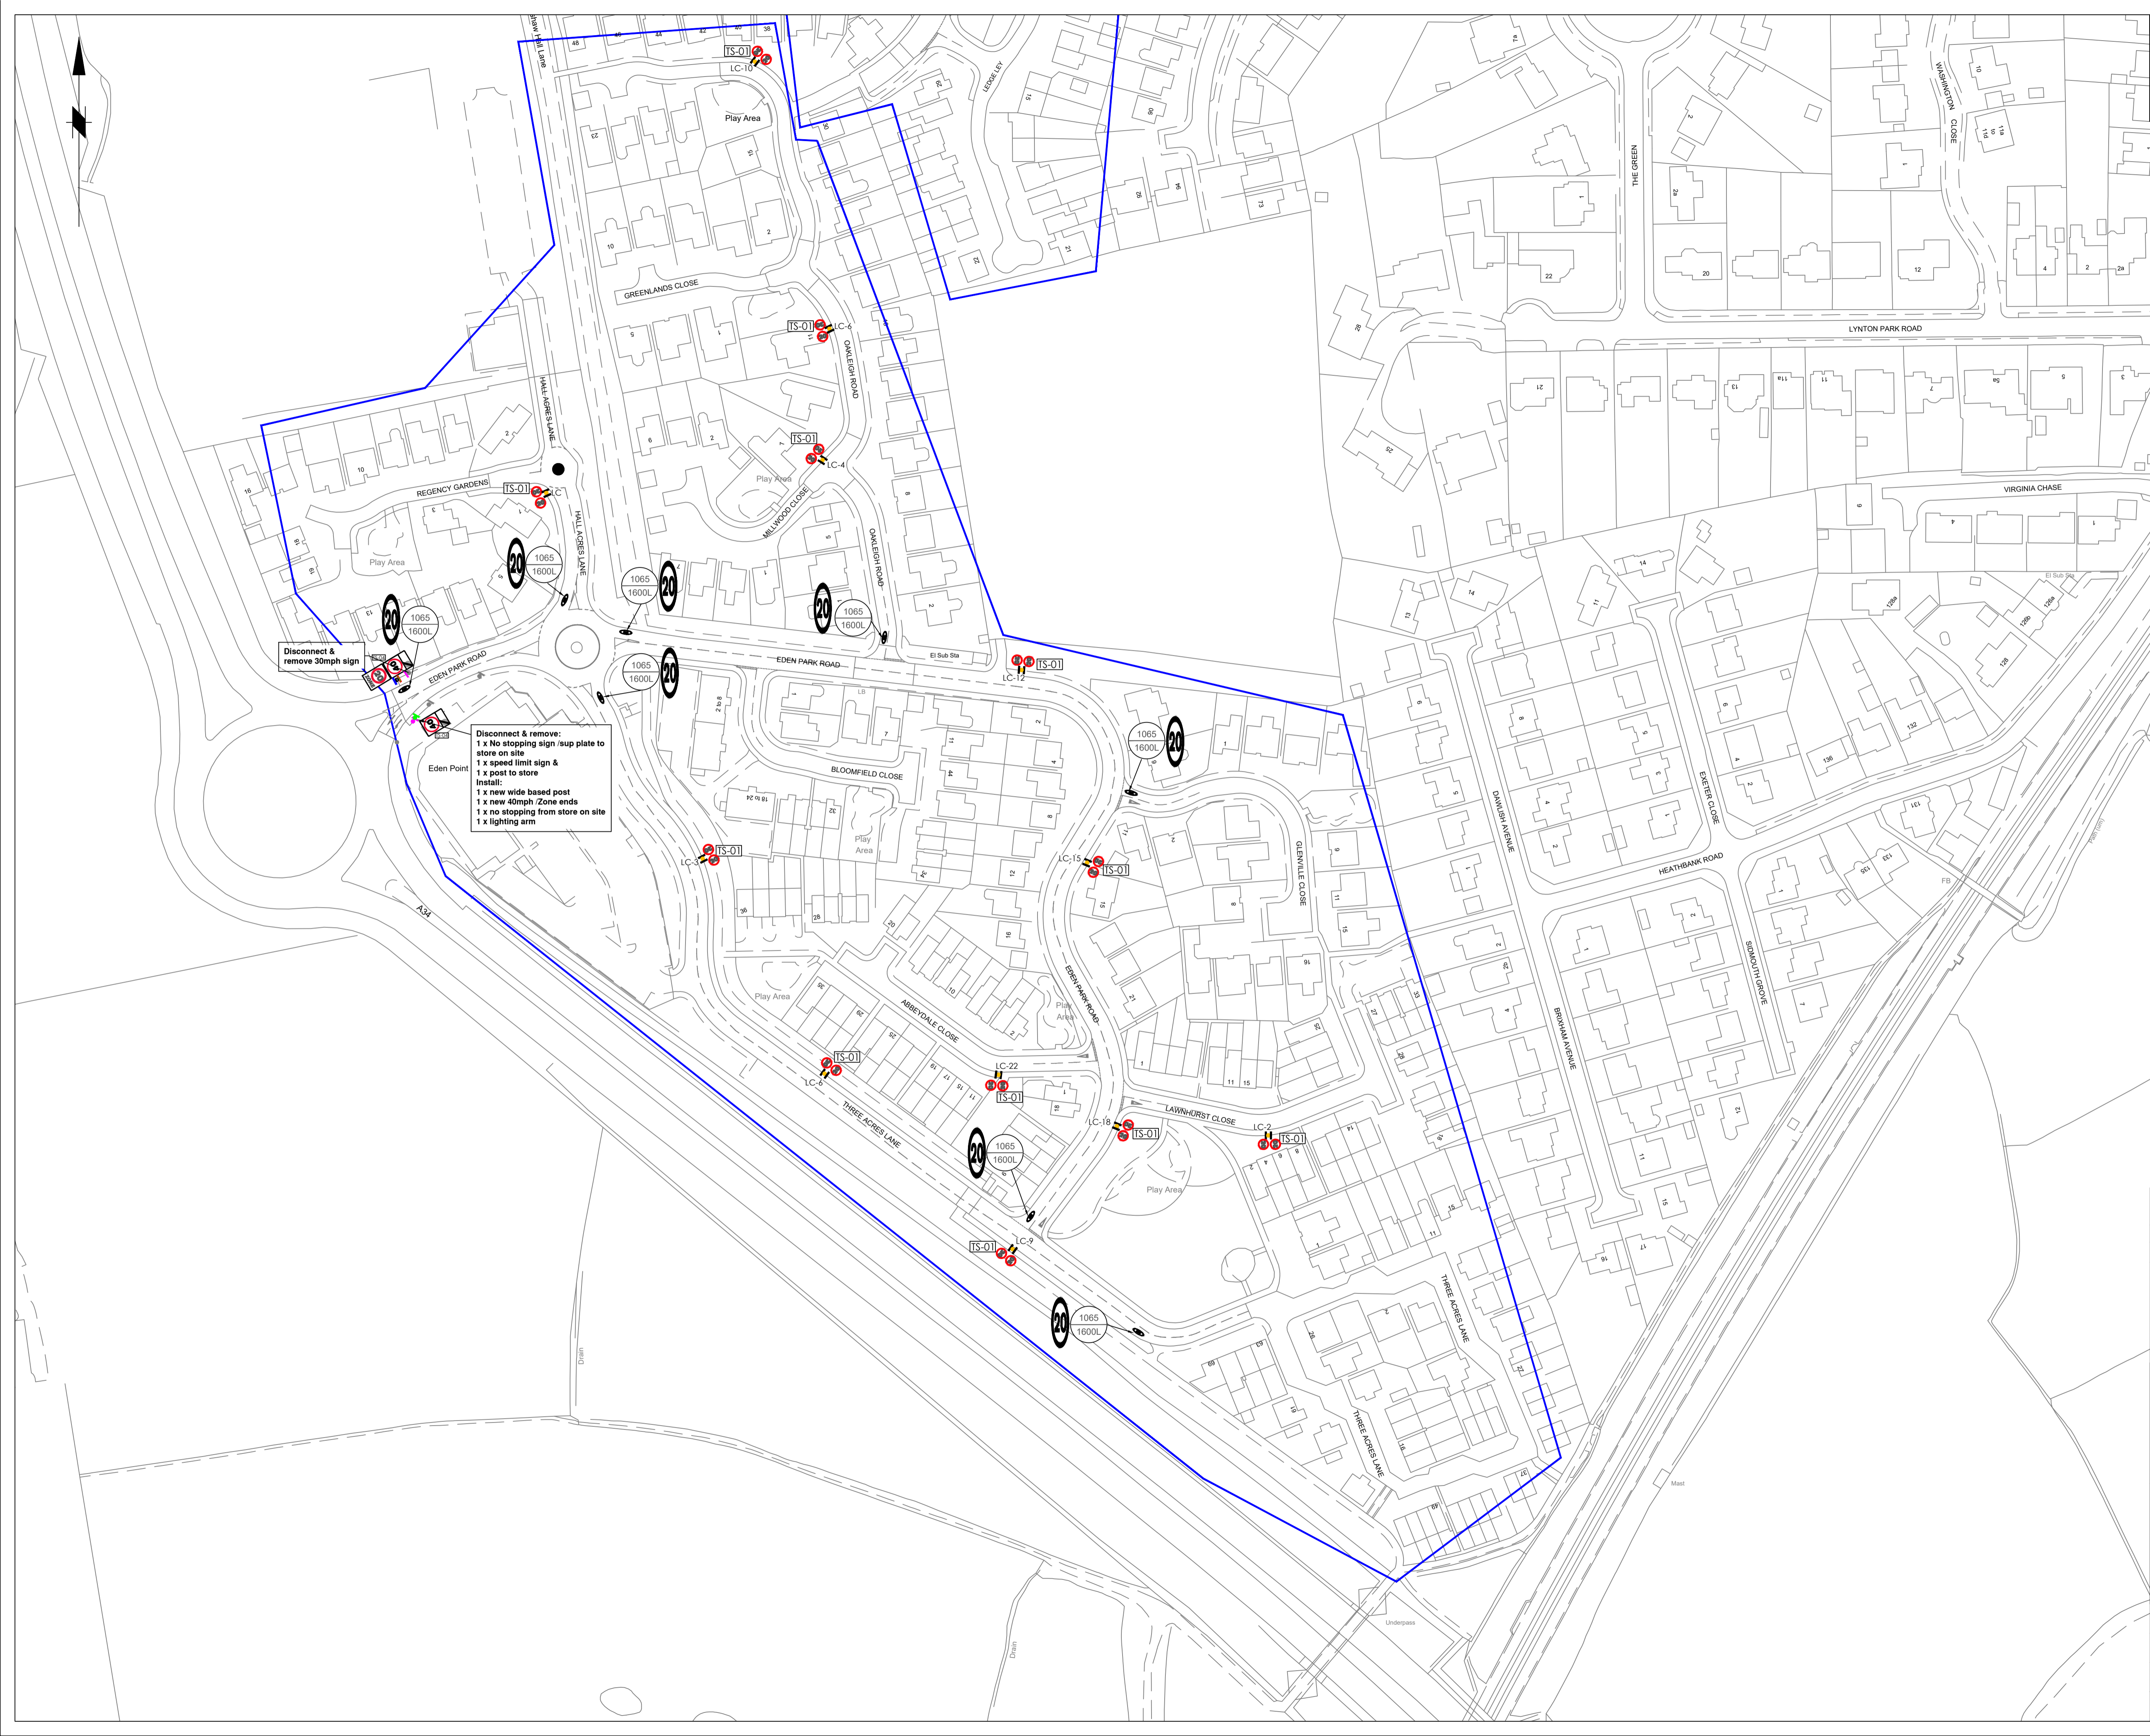

Disconnect & remove:
1 x No stopping sign /sup plate to store on site
1 x speed limit sign &
1 x post to store
Install:
1 x new wide based post
1 x new 40mph Zone ends
1 x no stopping from store on site
1 x lighting arm

Disconnect & remove 30mph sign