


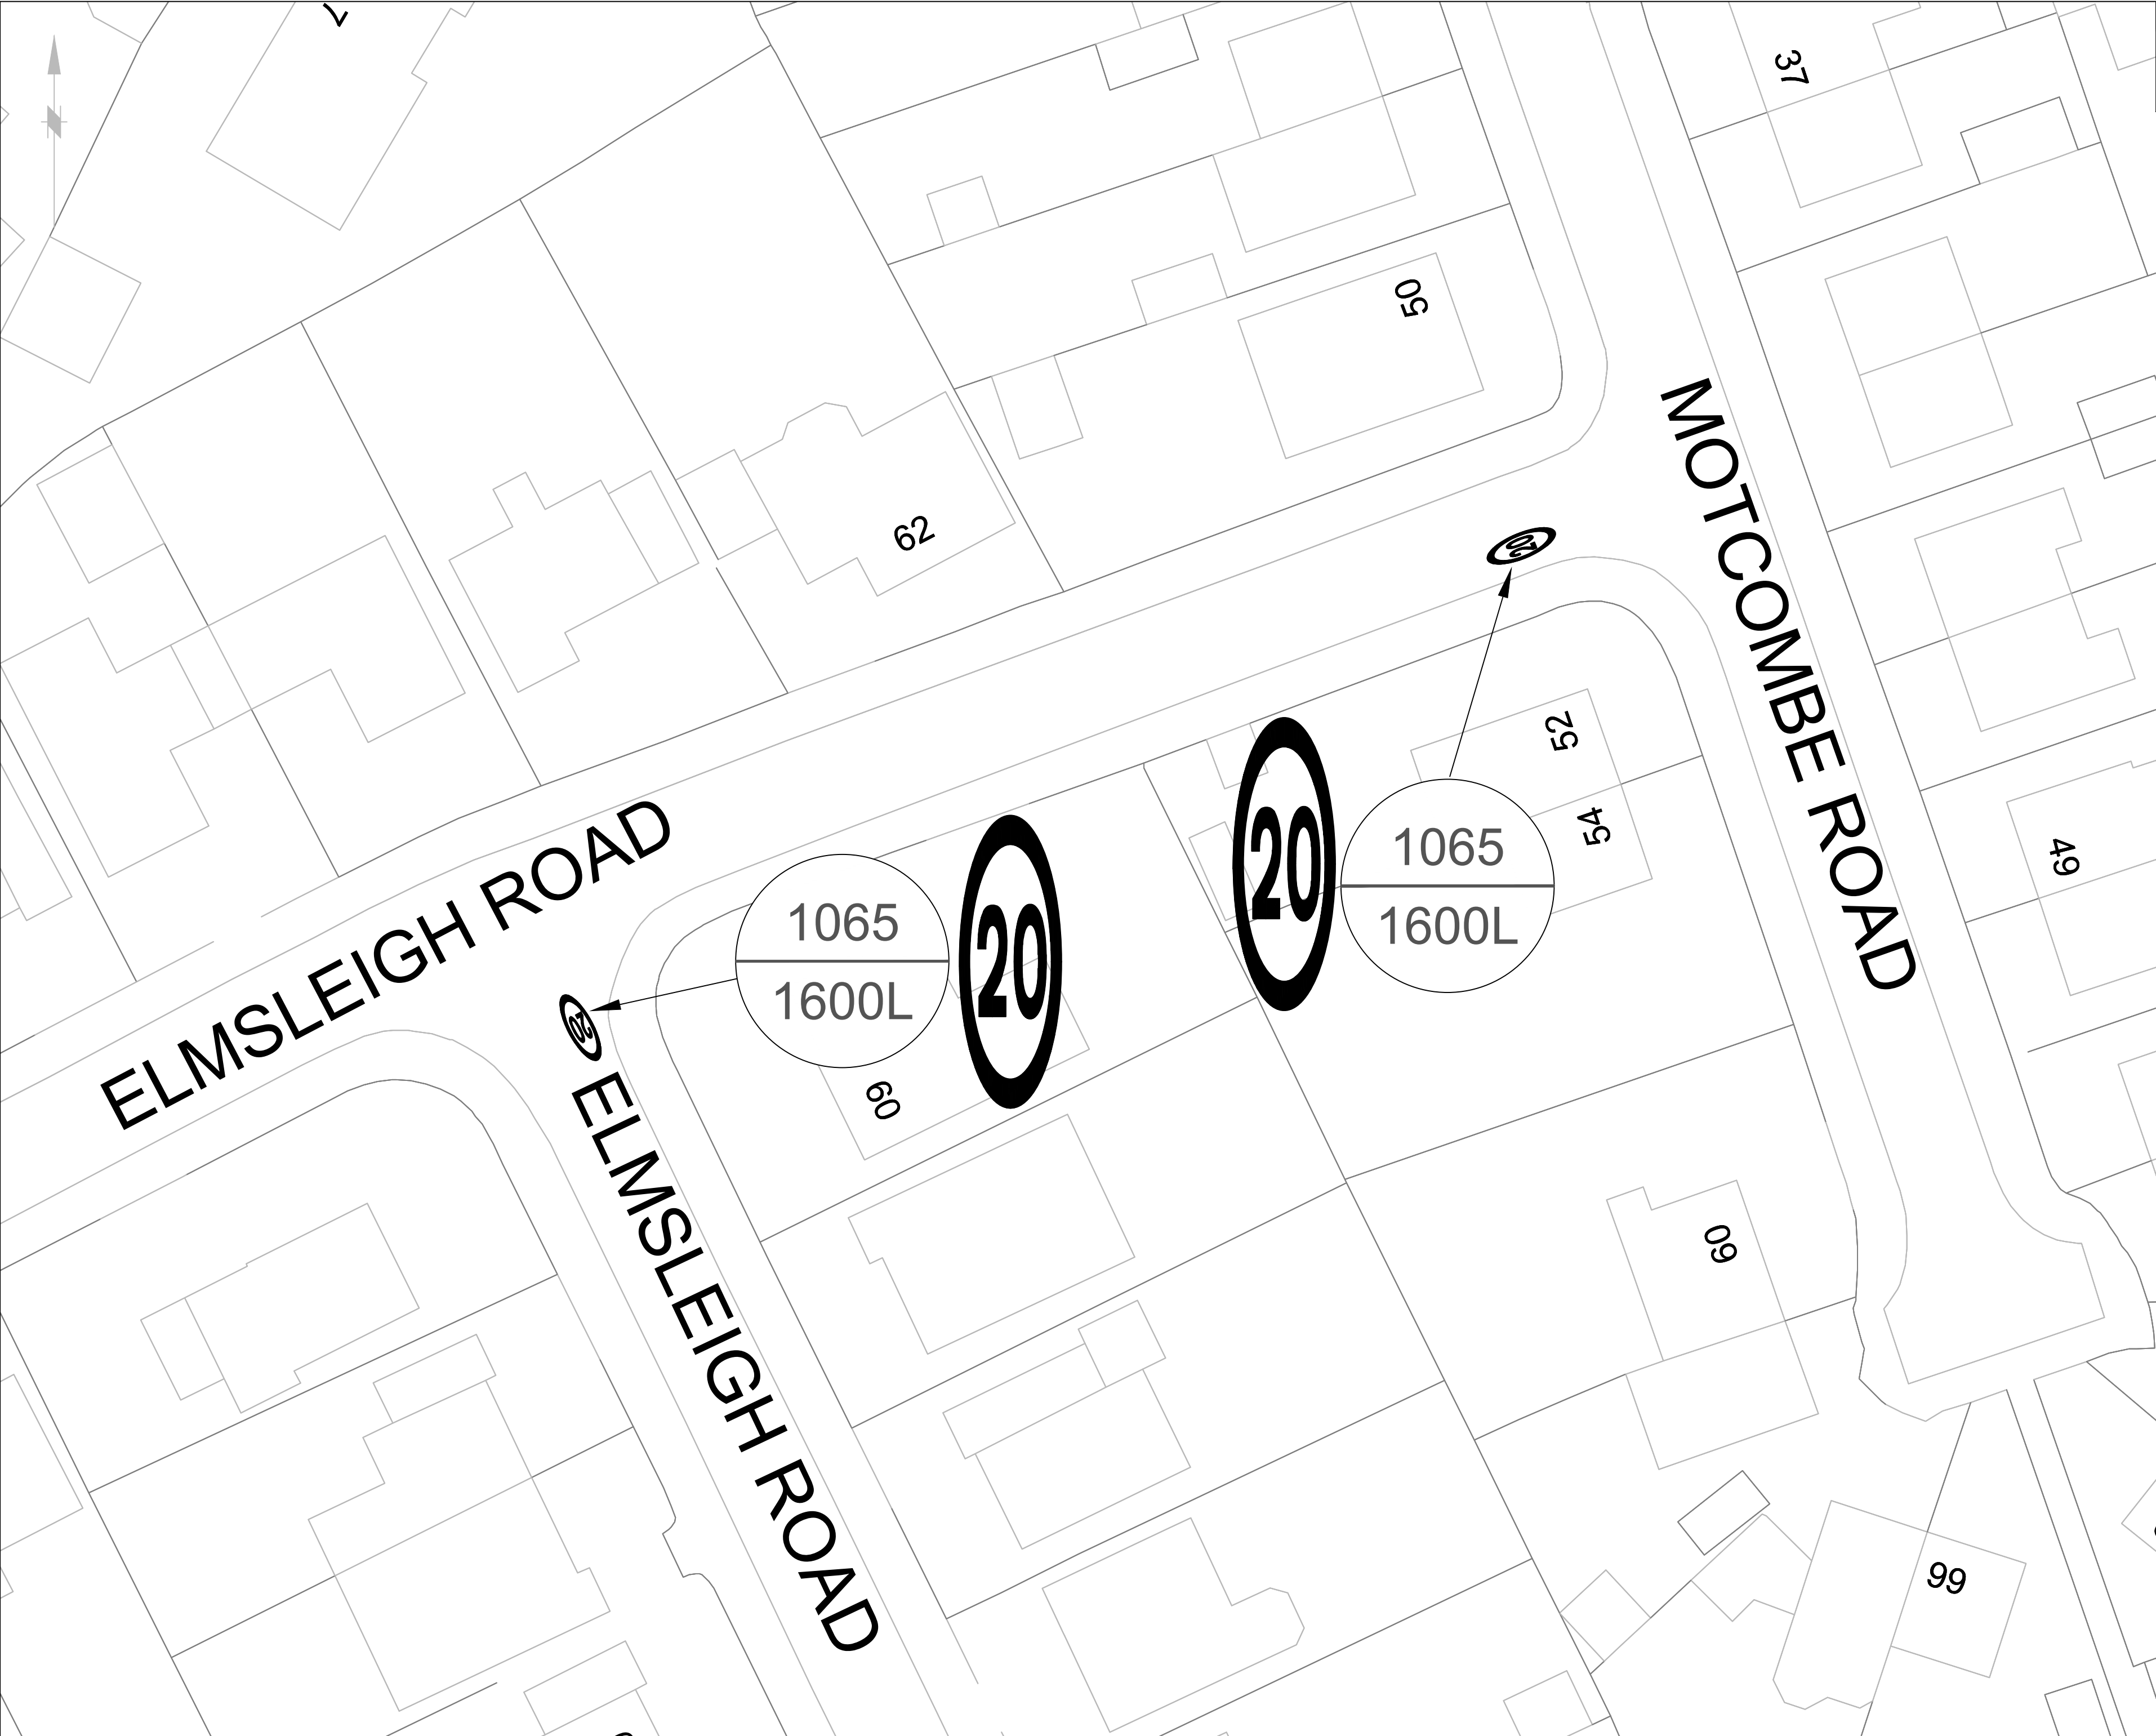

This map is reproduced from Ordnance Survey material with the permission of Ordnance Survey on behalf of the Controller of His Majesty's Stationery Office
© Crown copyright. Unauthorised reproduction infringes Crown copyright and may lead to prosecution or civil proceedings. Stockport Metropolitan Borough Council
AC0000804794 2026

Notes – General:
1) All dimensions are stated in millimetres unless noted otherwise.
2) Do not scale. Please refer any queries to the project manager / supervisor.
2) 20 mph roundel road marking to Diag.1065 to be applied with direction of traffic.

Notes – Series 1200: Road Markings
1) All road markings to comply with The Traffic Signs Regulations and General Directions 2016.
2) To be read in conjunction with Drawing No. 1196/03/NRE/002

Key – Series 1200: Road Markings
----- Existing road markings
 Proposed white road markings
 **TSRGD Diagram no.**
 **Defining dimension**

Road Marking Schedule			
Diagram Number	Description	Dimensions	Quantity
1065	20mph Speed Limit Roundel	1600 length	2 No.

Note: Totals are for each sheet.

Rev.	Drawn	Checked	Date	Revision Details

AMENDMENTS



STOCKPORT
METROPOLITAN BOROUGH COUNCIL
HIGHWAYS AND TRANSPORTATION
STOCKFORD HOUSE
STOCKPORT SK1 3TT

MARK GLYNN
DIRECTOR OF PLACE MANAGEMENT
Job Title

**NANSEN / FIRS ROAD ESTATE
20MPH SPEED LIMIT ZONE**

Drawing Title

**Proposed Road Markings
Location - Layout 5**

Drawn	Engineer	Checked	Approved
GK	GK	AL	SL
Date	Date	Date	Date
01.06.26	01.06.26	10.06.26	10.06.26
Size	Scale		
A2	1:250		

Drawing No.	Revision
1196 / 03 / NRE / 002.5	