


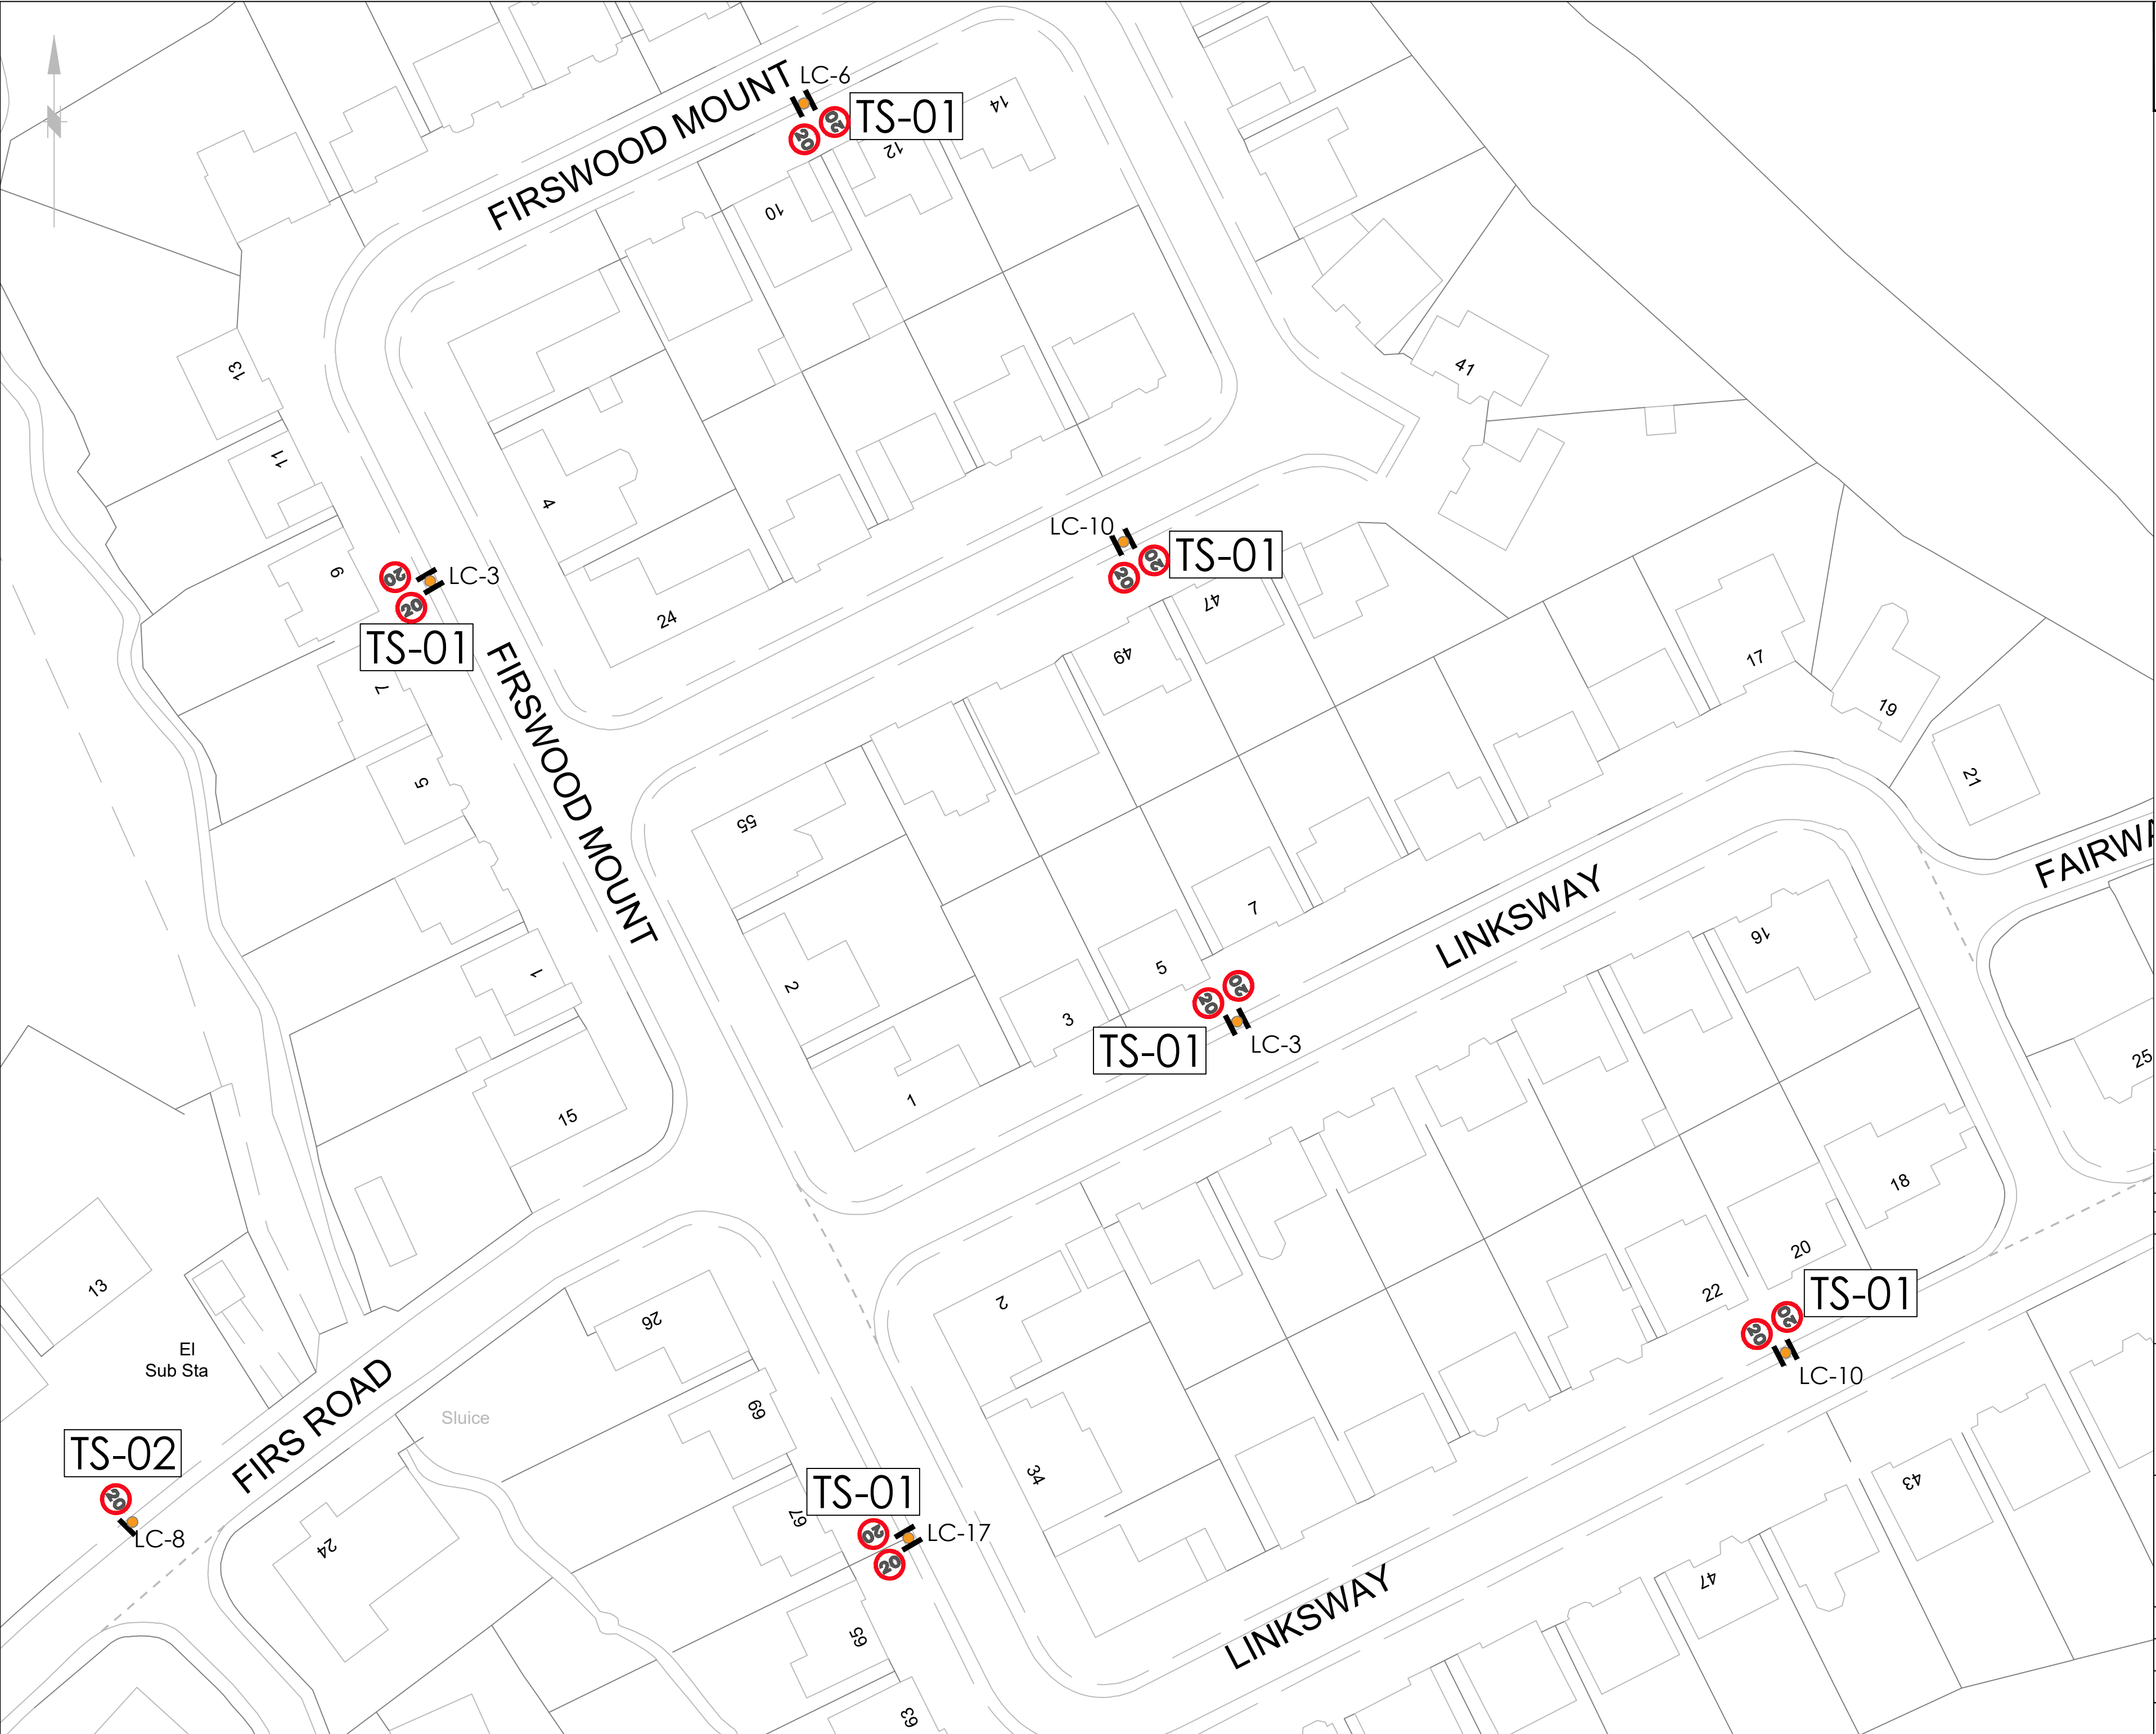

This map is reproduced from Ordnance Survey material with the permission of Ordnance Survey on behalf of the Controller of His Majesty's Stationery Office © Crown copyright. Unauthorised reproduction infringes Crown copyright and may lead to prosecution or civil proceedings. Stockport Metropolitan Borough Council AC0000804794 2026

Notes – General:

- 1) All dimensions are stated in metres unless stated otherwise

Notes - 1200 Series - Traffic Signs:

- 1) All sign post locations and sign face orientations are to be agreed on site by an engineer.
2) Sign installation to be in existing lighting columns with clips back to back
3) This drawing is to be read in conjunction with Drawing No.s 1196/03/NRE/004 & 1196/03/NRE/005

Key - General:

Existing Road Markings

Key - Series 1200 - Proposed Traffic Signs:

TS-01 Back to back 300mm diameter 670-20 signs on existing lighting column.

TS-02 300mm diameter 670-20 sign on existing lighting column.

1 Location = 1 no.

Note: Totals are for each sheet

Rev.	Drawn	Checked	Date	Revision Details
AMENDMENTS				
 STOCKPORT METROPOLITAN BOROUGH COUNCIL HIGHWAYS AND TRANSPORTATION STOFFORD HOUSE STOCKPORT SK1 3TT				
MARK GLYNN DIRECTOR OF PLACE MANAGEMENT				
Job Title				
NANSEN / FIRS ROAD ESTATE 20MPH SPEED LIMIT ZONE				
Drawing Title				
Proposed Repeater Sign Locations - Layout 3				
Drawn	Engineer	Checked	Approved	
GK	GK	CP	SL	
Date	Date	Date	Date	
01.06.26	01.06.26	03.06.26	08.06.26	
Size	Scale			
A2	1:500			
Drawing No.				Revision
1196 / 03 / NRE / 004.3				