

This map is reproduced from Ordnance Survey material with the permission of Ordnance Survey on behalf of the Controller of His Majesty's Stationery Office
© Crown copyright. Unauthorised reproduction infringes Crown copyright and may lead to prosecution or civil proceedings. Stockport Metropolitan Borough Council
AC0000804794 2026

Notes – General:

- 1) All dimensions are stated in metres unless stated otherwise

Notes - 1200 Series - Traffic Signs:

- 1) All sign post locations and sign face orientations are to be agreed on site by an engineer.
- 2) Sign installation to be in existing lighting columns with clips back to back
- 3) This drawing is to be read in conjunction with drawing no 1196/03/NRE/004 & 1196/03/NRE/005

Key - General:

Existing Road Markings


Key - Series 1200 - Traffic Signs:

 **TS-01** Proposed back to back 300mm diameter 670-20 signs on existing lighting column.

88

2 Locations = 4 no.

Note: Totals are for each sheet

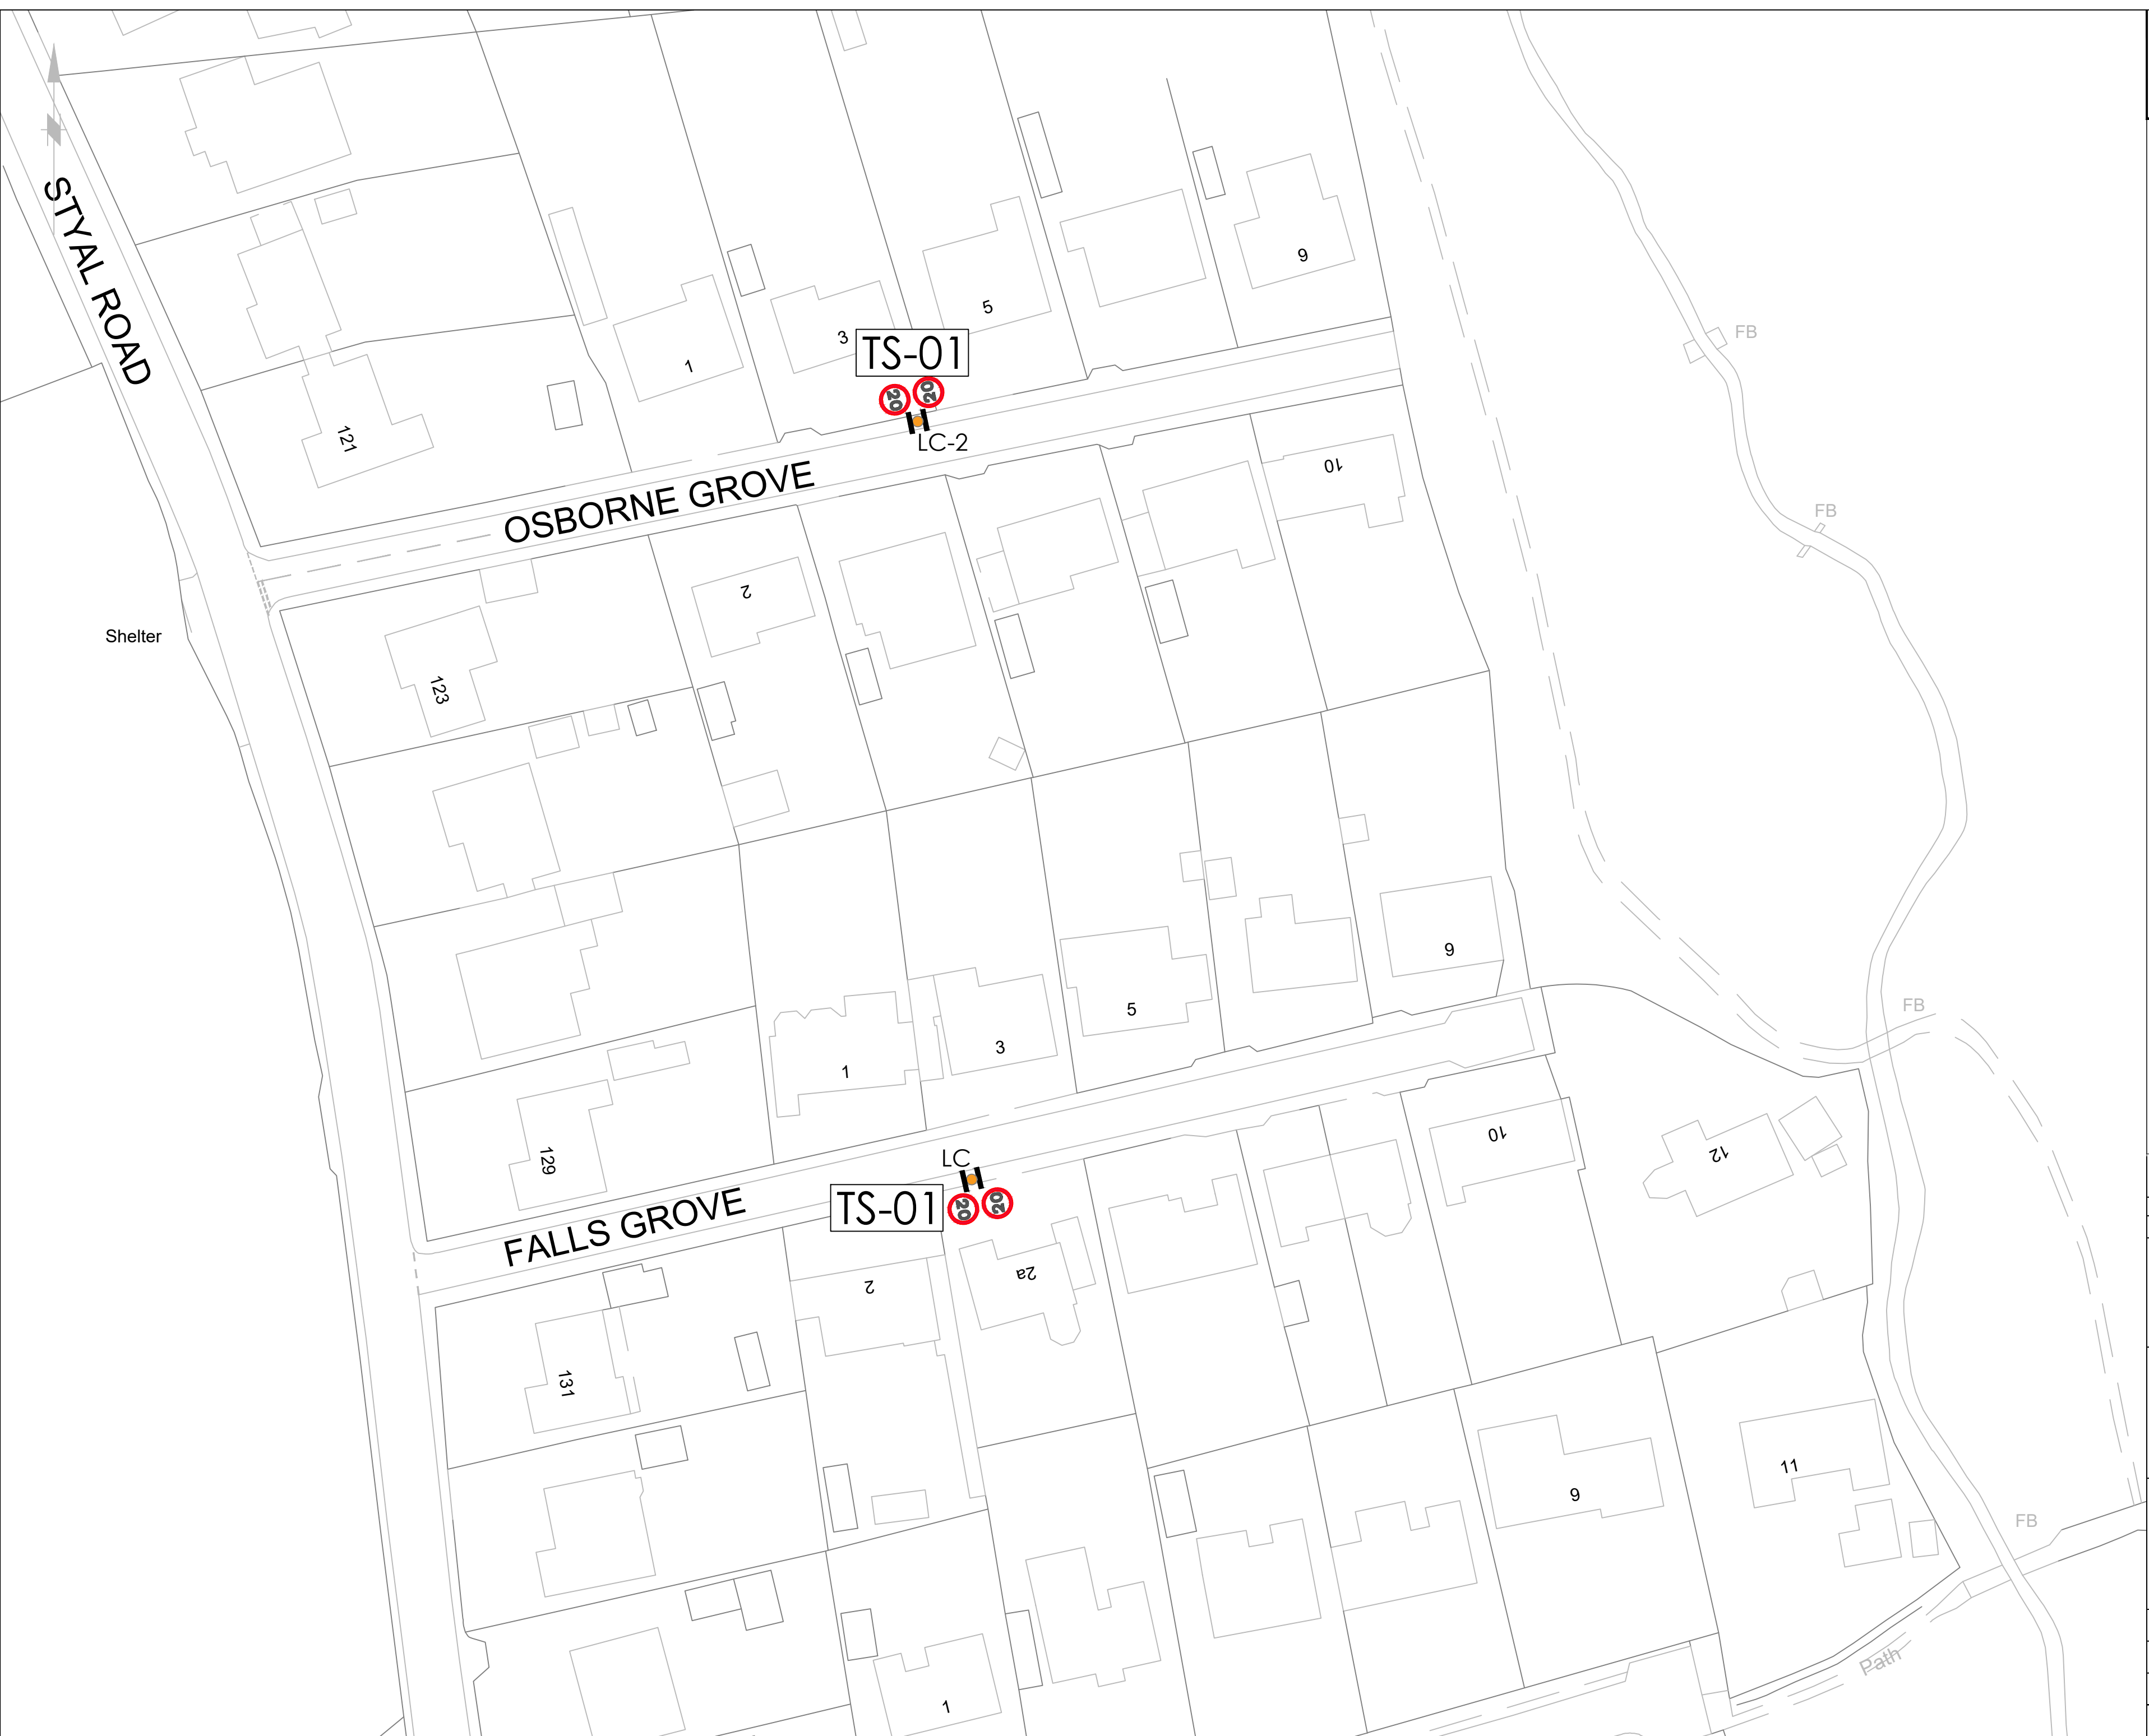

Rev.	Drawn	Checked	Date	Revision Details	
AMENDMENTS					
		STOCKPORT METROPOLITAN BOROUGH COUNCIL HIGHWAYS AND TRANSPORTATION STOPOFF HOUSE STOCKPORT SK1 3TT			
MARK GLYNN DIRECTOR OF PLACE MANAGEMENT					
Job Title					
NANSEN / FIRS ROAD ESTATE 20MPH SPEED LIMIT ZONE					
Drawing Title					
Proposed Repeater Sign Locations - Layout 5					
Drawn	Engineer	Checked	Approved		
GK	GK	CP	SL		
Date	Date	Date	Date		
01.06.26	01.06.26	03.06.26	08.06.26		
Size	Scale				
A2	1:500				
Drawing No.				Revision	
1196 / 03/ NRE / 004.5					