


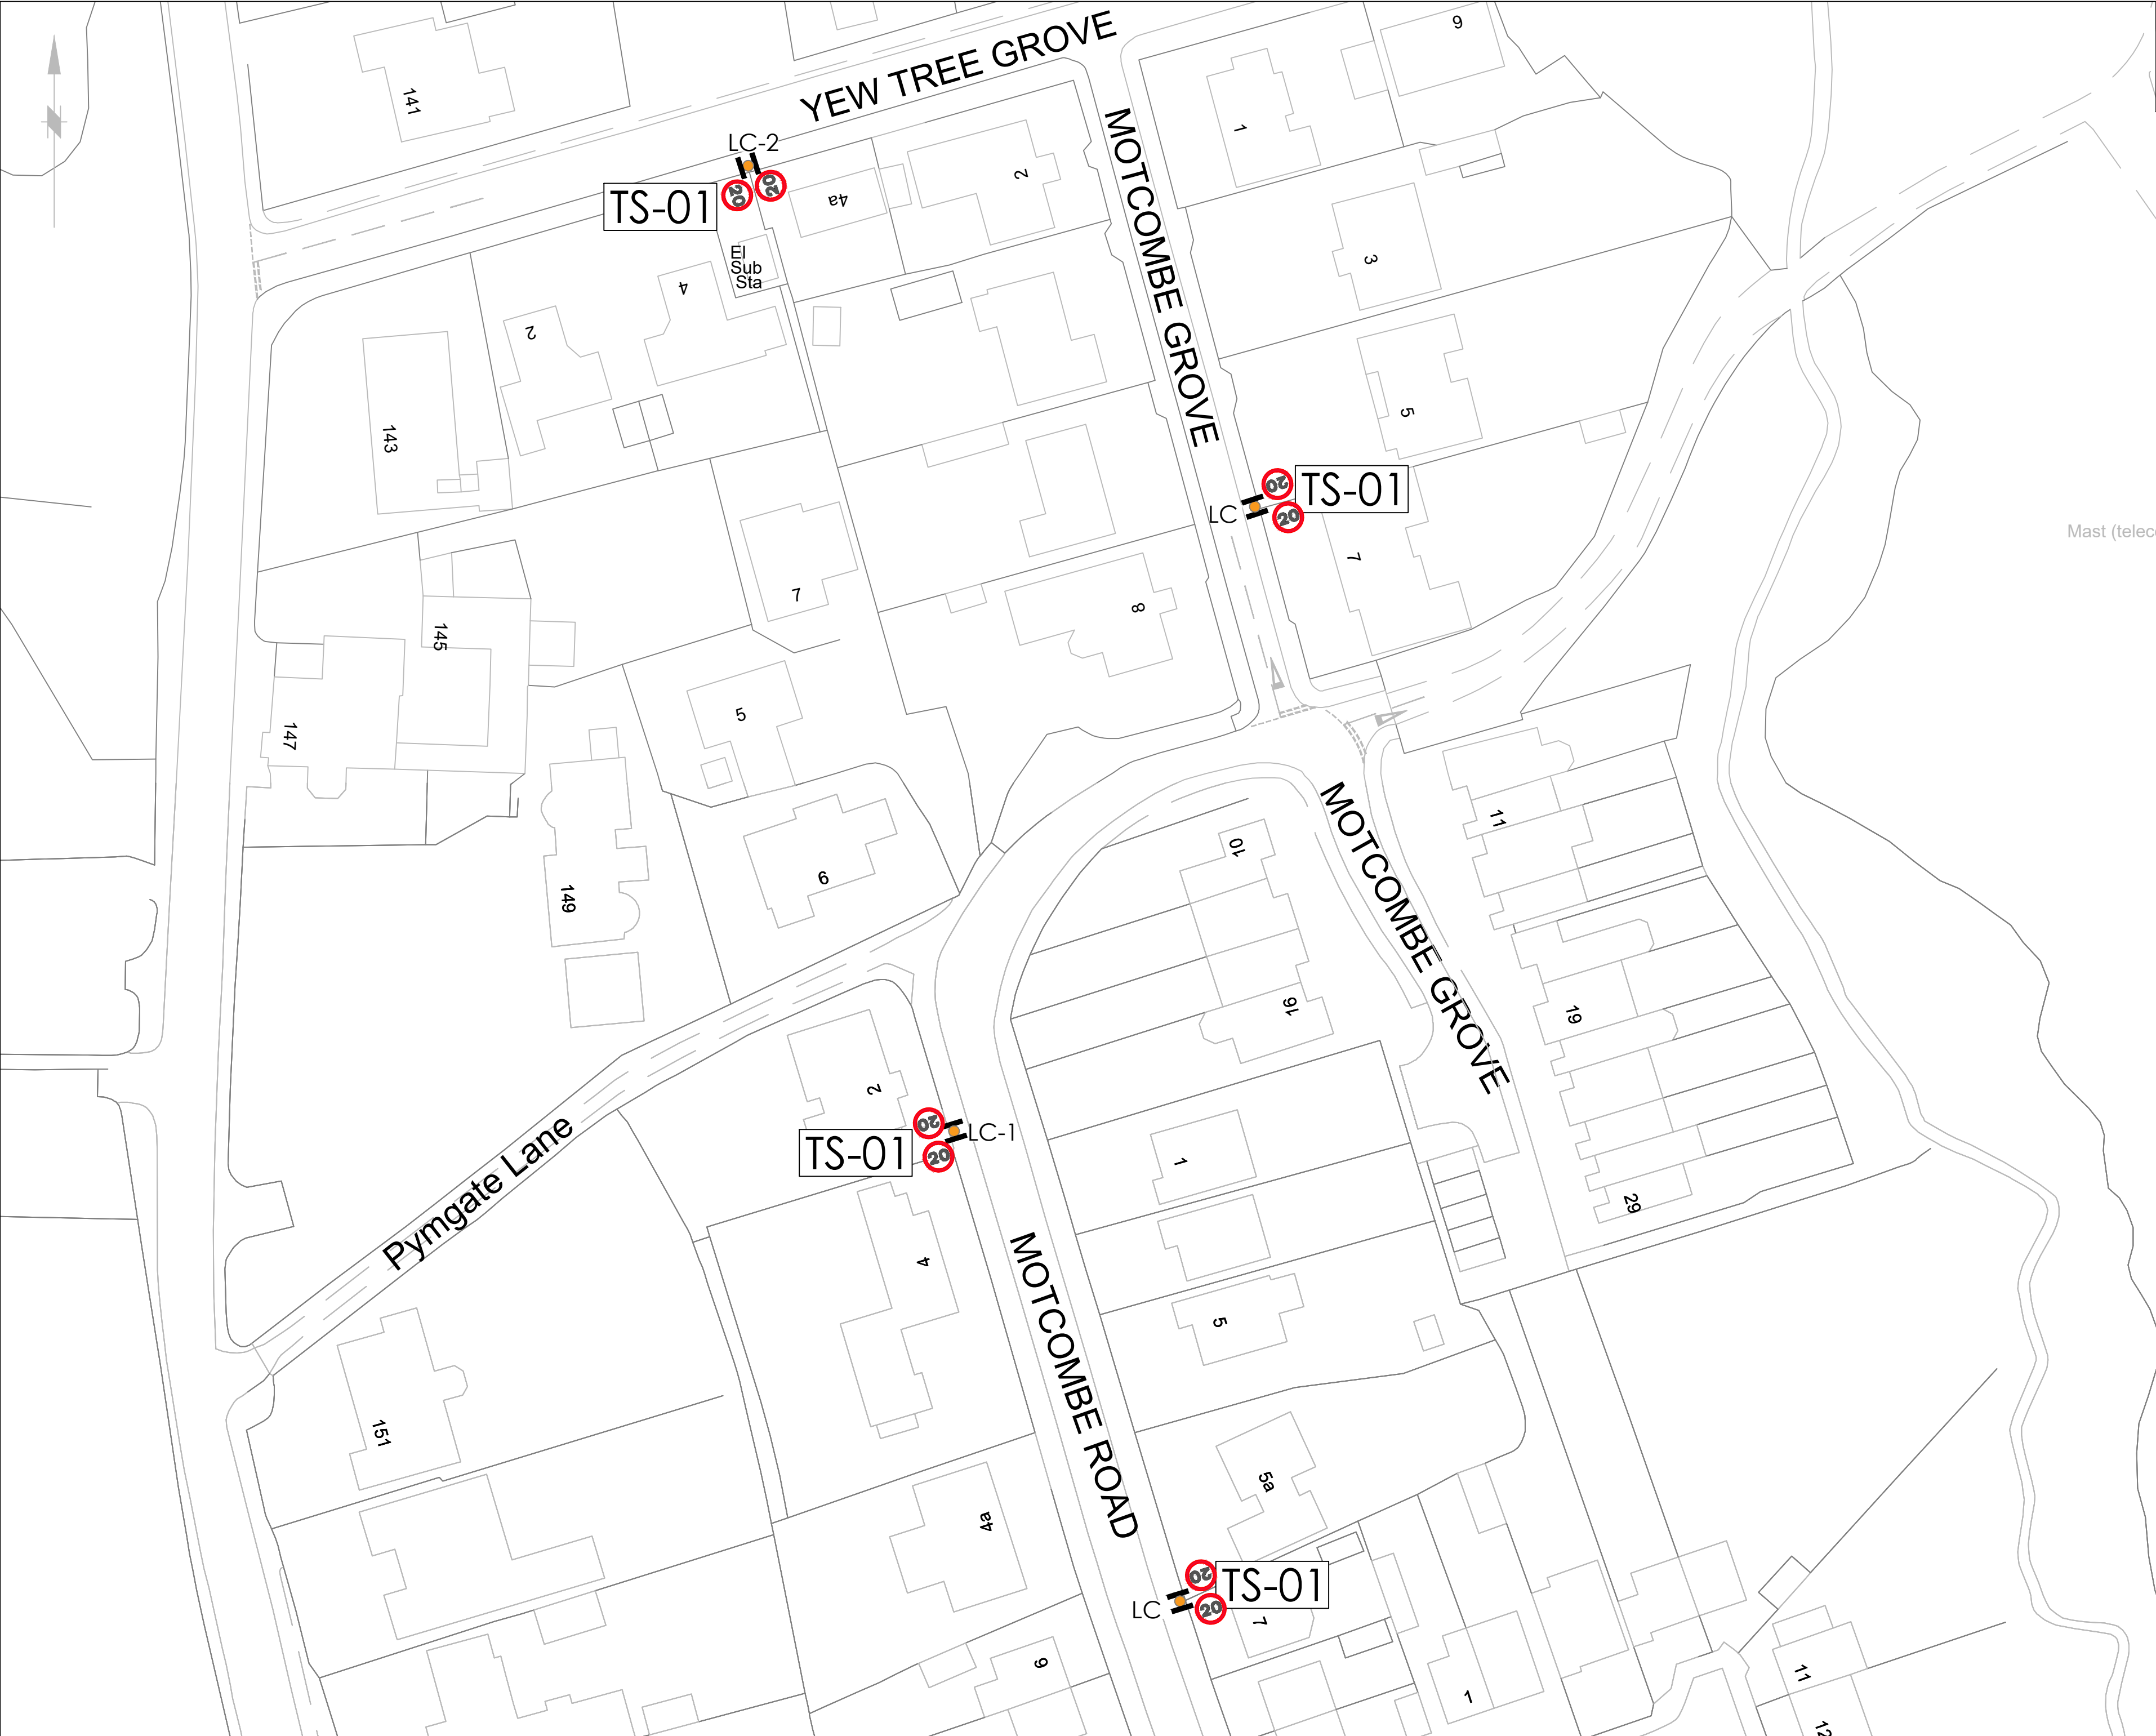

This map is reproduced from Ordnance Survey material with the permission of Ordnance Survey on behalf of the Controller of His Majesty's Stationery Office © Crown copyright.Unauthorised reproduction infringes Crown copyright and may lead to prosecution or civil proceedings.Stockport Metropolitan Borough Council AC0000804794 2026

Notes – General:
1) All dimensions are stated in metres unless stated otherwise

Notes - 1200 Series - Traffic Signs:
1) All sign post locations and sign face orientations are to be agreed on site by an engineer.
2) Sign installation to be in existing lighting columns with clips back to back
3) This drawing is to be read in conjunction with drawing no.s 1196/03/NRE/004 &1196/03/NRE/005

Key - General:
Existing Road Markings

Key - Series 1200 - Traffic Signs:
TS-01 Proposed back to back 300mm diameter 670-20 signs on existing lighting column.
4 Locations = 8 no.

Note: Totals are for each sheet

Rev.	Drawn	Checked	Date	Revision Details

AMENDMENTS

STOCKPORT
METROPOLITAN BOROUGH COUNCIL
HIGHWAYS AND TRANSPORTATION
STOFFORD HOUSE
STOCKPORT SK1 3TT

MARK GLYNN
DIRECTOR OF PLACE MANAGEMENT
Job Title

**NANSEN / FIRS ROAD ESTATE
20MPH SPEED LIMIT ZONE**

Drawing Title

**Proposed Repeater Sign
Locations - Layout 6**

Drawn	Engineer	Checked	Approved
GK	GK	CP	SL
Date	Date	Date	Date
01.06.26	01.06.26	03.06.26	08.06.26
Size	Scale		
A2	1:500		

Drawing No.	Revision
1196 /03 / NRE / 004.6	