


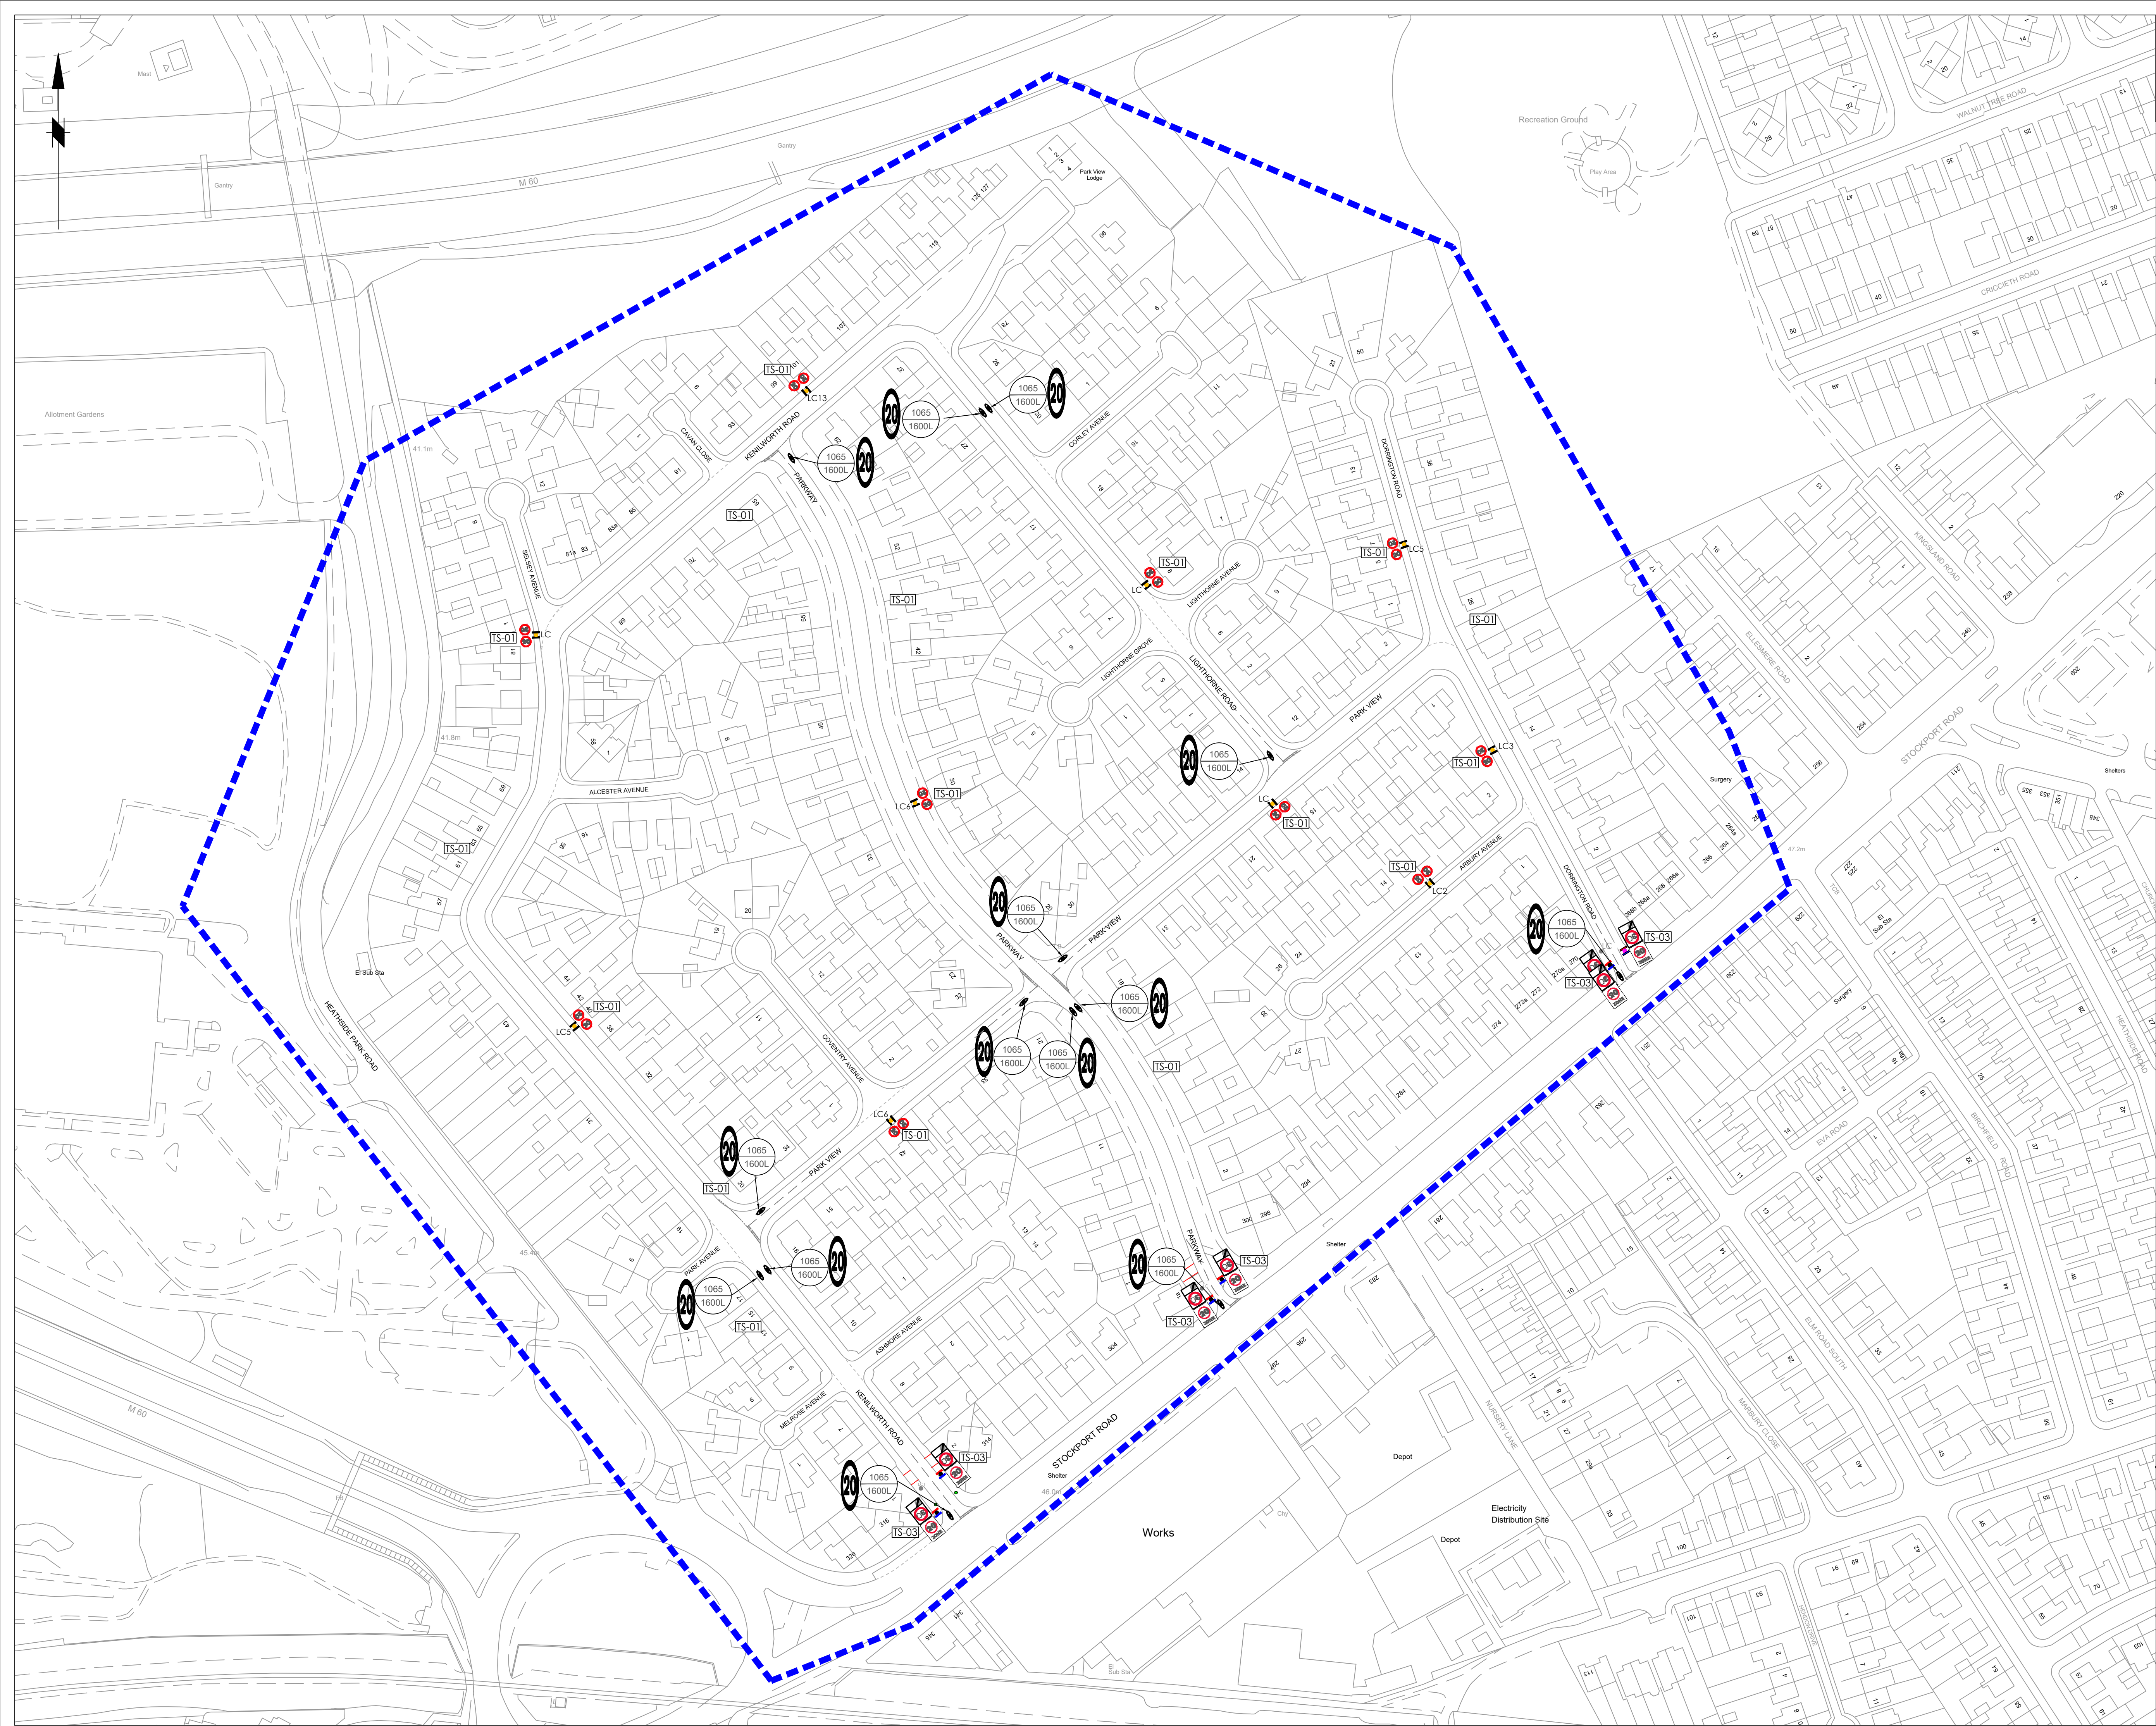

This map is reproduced from Ordnance Survey material with the permission of Ordnance Survey on behalf of the Controller of Her Majesty's Stationery Office © Crown copyright. Unauthorised reproduction infringes Crown copyright and may lead to prosecution or civil proceedings. Stockport Metropolitan Borough Council
AC0000804794 2025

Notes – General:

- 1) This drawing is to be read in color.
- 2) All dimensions are stated in metres unless stated otherwise
- 3) Engineer to mark up on site post locations

Notes - 1200 Series - Traffic Signs:

- 1) **All sign post locations and sign face orientations are to be agreed on site by an engineer.**
- 2) Sign installation details as per SMBC Standard Detail STP/H/27.
- 3) Proposed posts to be grey 76.1mm diameter, unless otherwise stated.
- 4) Signs to be mounted at 2.3m height
- 5) This drawing is to be read in conjunction with 1191/PE/002.1 - Sign Face Plan

Key - General:

- Vehicle dropped crossing points
(Indicative only)
- Existing Road Markings
- Existing post

Key - Series 1200 - Traffic Signs:

- **TS-01** Proposed back to back 300mm diameter 670-20 signs on existing lighting column. (10 locations)

-  20 no.
-  **TS-03** Proposed back to back Diag. 674 & 675 signs (3 locations)

- 


Type 675

6 no.

Type 674

6 no.
- New 76.1mm diameter 'GREY' post.
- 5 no.

Key - Series 1200 - Road Markings:

- 20 Proposed white roundel to Diagram 1065 (20), 1600mm in length.
- 14 no.

Note: Totals are for the overall scheme, not each sheet.

-	-	-	-	-	-
Rev.	Drawn	Checked	Date	Revision Details	
AMENDMENTS					
		STOCKPORT METROPOLITAN BOROUGH COUNCIL HIGHWAYS AND TRANSPORTATION STOCKPORT HOUSE STOCKPORT SK1 3XE TEL 0161 474			
MARK GLYNN DIRECTOR OF PLACE MANAGEMENT					
Job Title					
20mph Speed Limit Zone Parkway Estate, Cheadle Heath					
Drawing Title					
PROPOSALS					
Drawn GK	Engineer GK	Checked CP	Approved SL		
Date 28/11/25	Date 28/11/25	Date 15/12/25	Date 15/12/25		
Size A1	Scale 1:1000@A1				
Drawing No. 1191/PE/001				Revision —	