


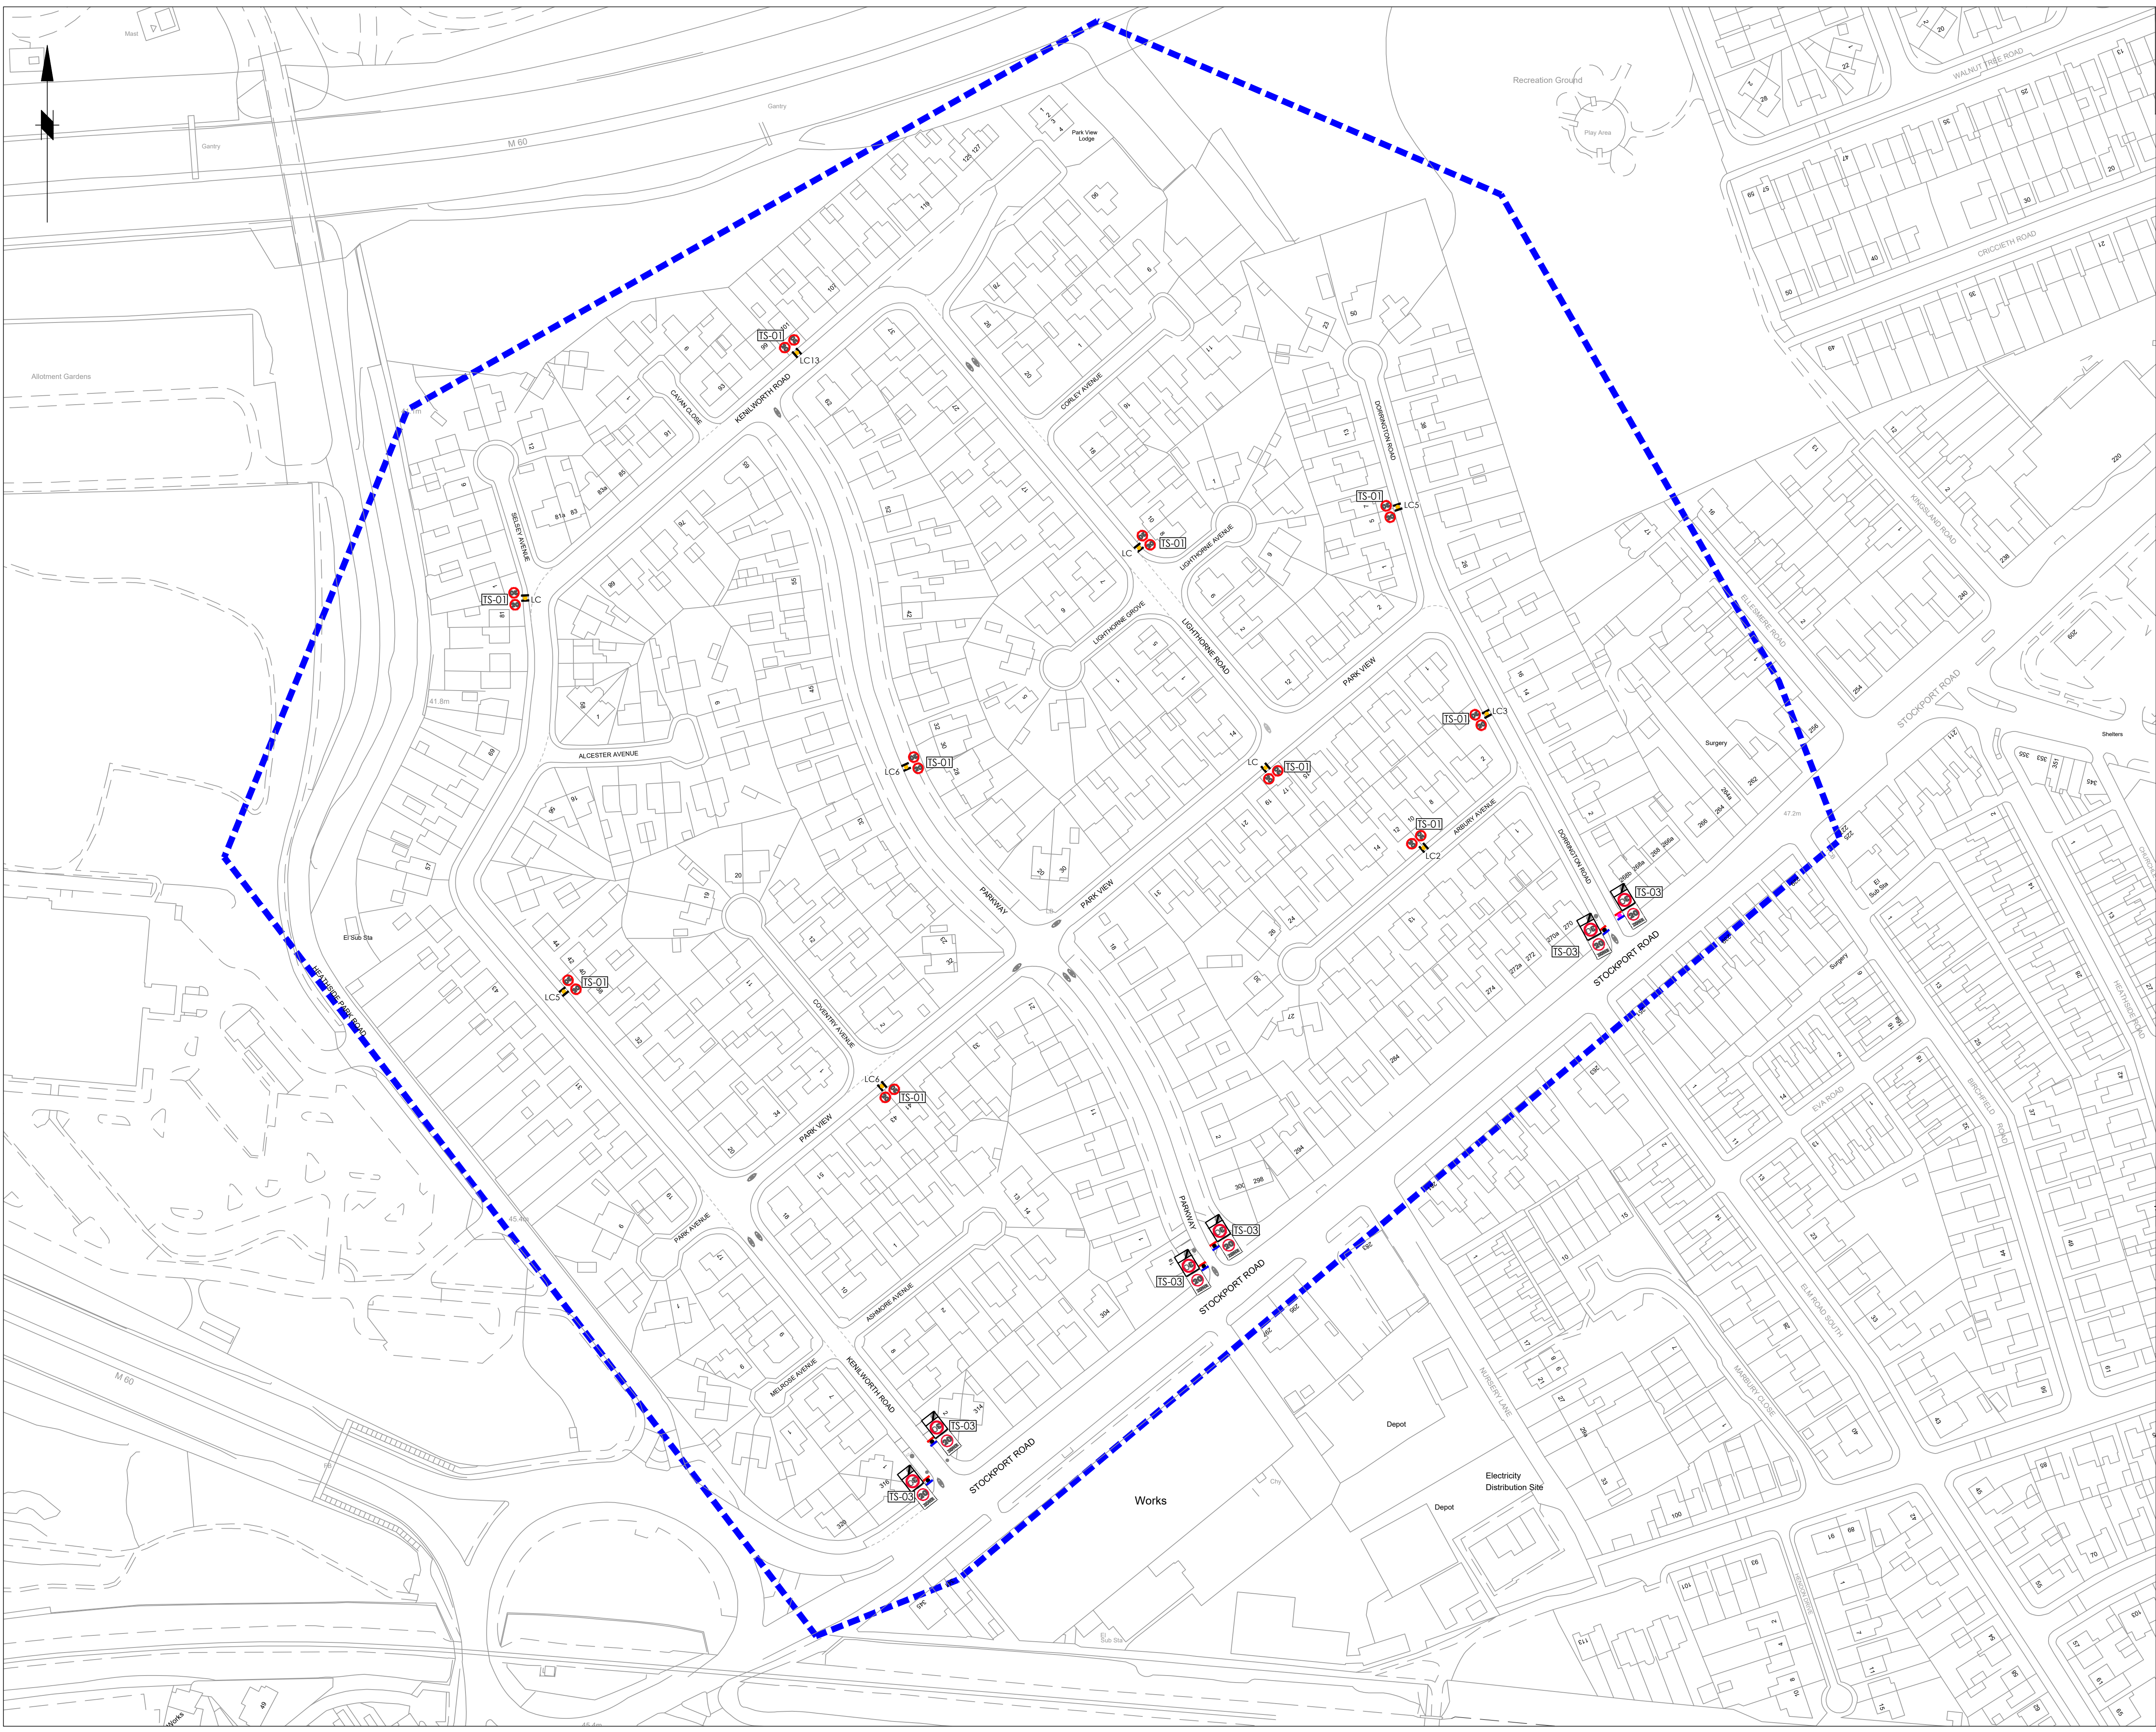

This map is reproduced from Ordnance Survey material with the permission of Ordnance Survey on behalf of the Controller of Her Majesty's Stationary Office © Crown copyright.Unauthorised reproduction infringes Crown copyright and may lead to prosecution or civil proceedings.Stockport Metropolitan Borough Council AC0000804794 2025

Notes – General:

- 1) This drawing is to be read in color.
- 2) All dimensions are stated in metres unless stated otherwise
- 3) Engineer to mark up on site post locations

Notes - 1200 Series - Traffic Signs:

- 1) **All sign post locations and sign face orientations are to be agreed on site by an engineer.**
- 2) Sign installation details as per SMBC Standard Detail STP/H/27.
- 3) Proposed posts to be grey 76.1mm diameter, unless otherwise stated.
- 4) Signs to be mounted at 2.3m in height
- 5) This drawing is to be read in conjunction with 1191/PE/002.1 - Sign Face Plan

Key - General:

- Existing Road Markings
- Existing post
- Boundary of scheme

Key - Series 1200 - Traffic Signs:

- TS-01** Proposed back to back 300mm diameter 670-20 signs on existing lighting column. (10 locations)
20 no.
- TS-03** Proposed back to back Diag. 674 & 675 signs (3 locations)
 Type 675 6 no.
 Type 674 6 no.
- New 76.1mm diameter 'GREY' post. 5 no.

Note: Totals are for the overall scheme, not each sheet.

Rev.	Drawn	Checked	Date	Revision Details
AMENDMENTS				

STOCKPORT
METROPOLITAN BOROUGH COUNCIL
HIGHWAYS AND TRANSPORTATION
STOFFORD HOUSE
STOCKPORT SK1 3XE
TEL 0161 474

MARK GLYNN
DIRECTOR OF PLACE MANAGEMENT
Job Title

20mph Speed Limit Zone
Parkway Estate,
Cheadle Heath

Drawing Title

SIGN PLAN

Drawn	Engineer	Checked	Approved
GK	GK	CP	SL
Date	Date	Date	Date
28/11/25	28/11/25	15/12/25	15/12/25
Size	Scale		
A1	1:1000@A1		
Drawing No.	1191/PE/002		Revision
			—