

Notes - General:

- 1) All dimensions are stated in metres unless stated otherwise.
- 2) Risk of underground services - (locations indicative only). Contractor to verify on site prior to excavation
- 3) Engineer to mark up on site post locations

Notes - 1200 Series - Traffic Signs:

- 1) All sign post locations and sign face orientations are to be agreed on site by an engineer.
- 2) Sign installation details as per SMBC Standard Detail STP/H/27.
- 3) Proposed posts to be galvanised 76.1mm diameter, unless otherwise stated.
- 4) Signs to be mounted at 2.3m height
- 5) This drawing is to be read in conjunction with 1196/01/SE/005 - Sign Face Details

Key - General:

- Boundary
- Existing Road Markings
- Existing post and/or signs

Key - Series 1200 - Traffic Signs:

- TS-01** Proposed back to back 300mm diameter 670-20 signs on existing lighting column.
17 Locations = 34 no.
- TS-02** Proposed 300mm diameter '670-20' signs on existing lighting columns
8 Locations = 8 no
- TS-03** Proposed back to back Diag. 674 & 675 signs
9 Locations = 17 no.
9 Locations = 17 no.
- New 76.1mm diameter galvanised post.
13 no.
- remove sign and/or post to tip/store
10 locations

Key - Series 1200 - Road Markings:


- Proposed white roundel to Diagram 1065 (20), 1600mm in length.
17 no.

Key - Series 700: Road Pavements

- Carriageway - Traffic Calming - Type 1 Road Humps**
As per standard Details STP/H/40 to be installed to cover both sides of carriageway.
3 Locations = 3 no.

Note: Totals are for the overall scheme, not each sheet.

Rev.	Drawn	Checked	Date	Revision Details
AMENDMENTS				

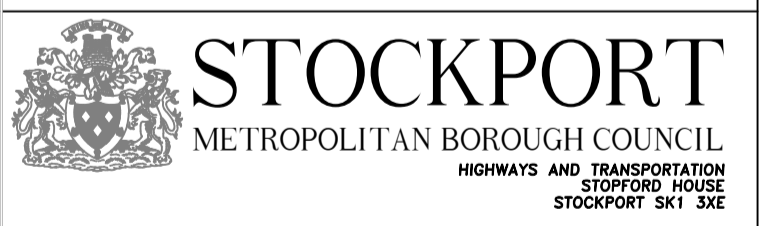

MARK GLYN
DIRECTOR OF PLACE MANAGEMENT
Job Title

Sundial Rd Estate, Offerton
20mph Speed Limit Zone

Drawing Title

Scheme Proposals

Drawn	Engineer	Checked	Approved
GK	GK	CP	SL
Date	Date	Date	Date
09.04.26	09.04.26	29.04.26	29.04.26
Size	Scale		
A1	1:1250		
Drawing No.	1196 / 01 / SE / 001		Revision
			A

