

**Notes – General:**

- 1) All dimensions are stated in metres unless stated otherwise.
- 2) Risk of underground services - (locations indicative only). Contractor to verify on site prior to excavation
- 3) Engineer to mark up on site post locations

**Notes - 1200 Series - Traffic Signs:**

- 1) All sign post locations and sign face orientations are to be agreed on site by an engineer.
- 2) Sign installation details as per SMBC Standard Detail STP/H/27.
- 3) Proposed posts to be galvanised 76.1mm diameter, unless otherwise stated
- 4) Proposed Gateway sign posts to be 3.7m height unless otherwise stated.
- 5) Signs to be mounted at 2.3 metre height
- 6) This drawing is to be read in conjunction with Drawing No.s 1196/01/SE/003.1 - 003.10 & 1196/01/SE/005

**Key - General:**

- Existing sign and/or post to be removed
- Existing Road Markings
- Existing post / sign


**Key - Series 1200 - Traffic Signs:**

- TS-03** Proposed back to back Diag.674 & 675 signs
- Type A** 8 Locations = 17 no.
- Type B** 8 Locations = 17 no.
- New 76.1mm diameter galvanised post. 13 no.

Note: Totals are for overall scheme.



Rev.	Drawn	Checked	Date	Revision Details
AMENDMENTS				

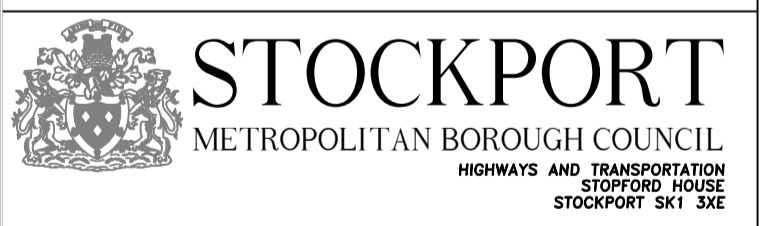

MARK GLYNH  
DIRECTOR OF PLACE MANAGEMENT  
Job Title

**Sundial Rd Estate, Offerton**  
**20mph Speed Limit Zone**

**Proposed Gateway Sign Locations**

Drawn	Engineer	Checked	Approved
GK	GK	CP	SL
Date	Date	Date	Date
09.04.26	09.04.26	29.04.26	29.04.26
Size	Scale		
A1	1:1250		
Drawing No.	1196 / 01 / SE / 003	Revision	A