




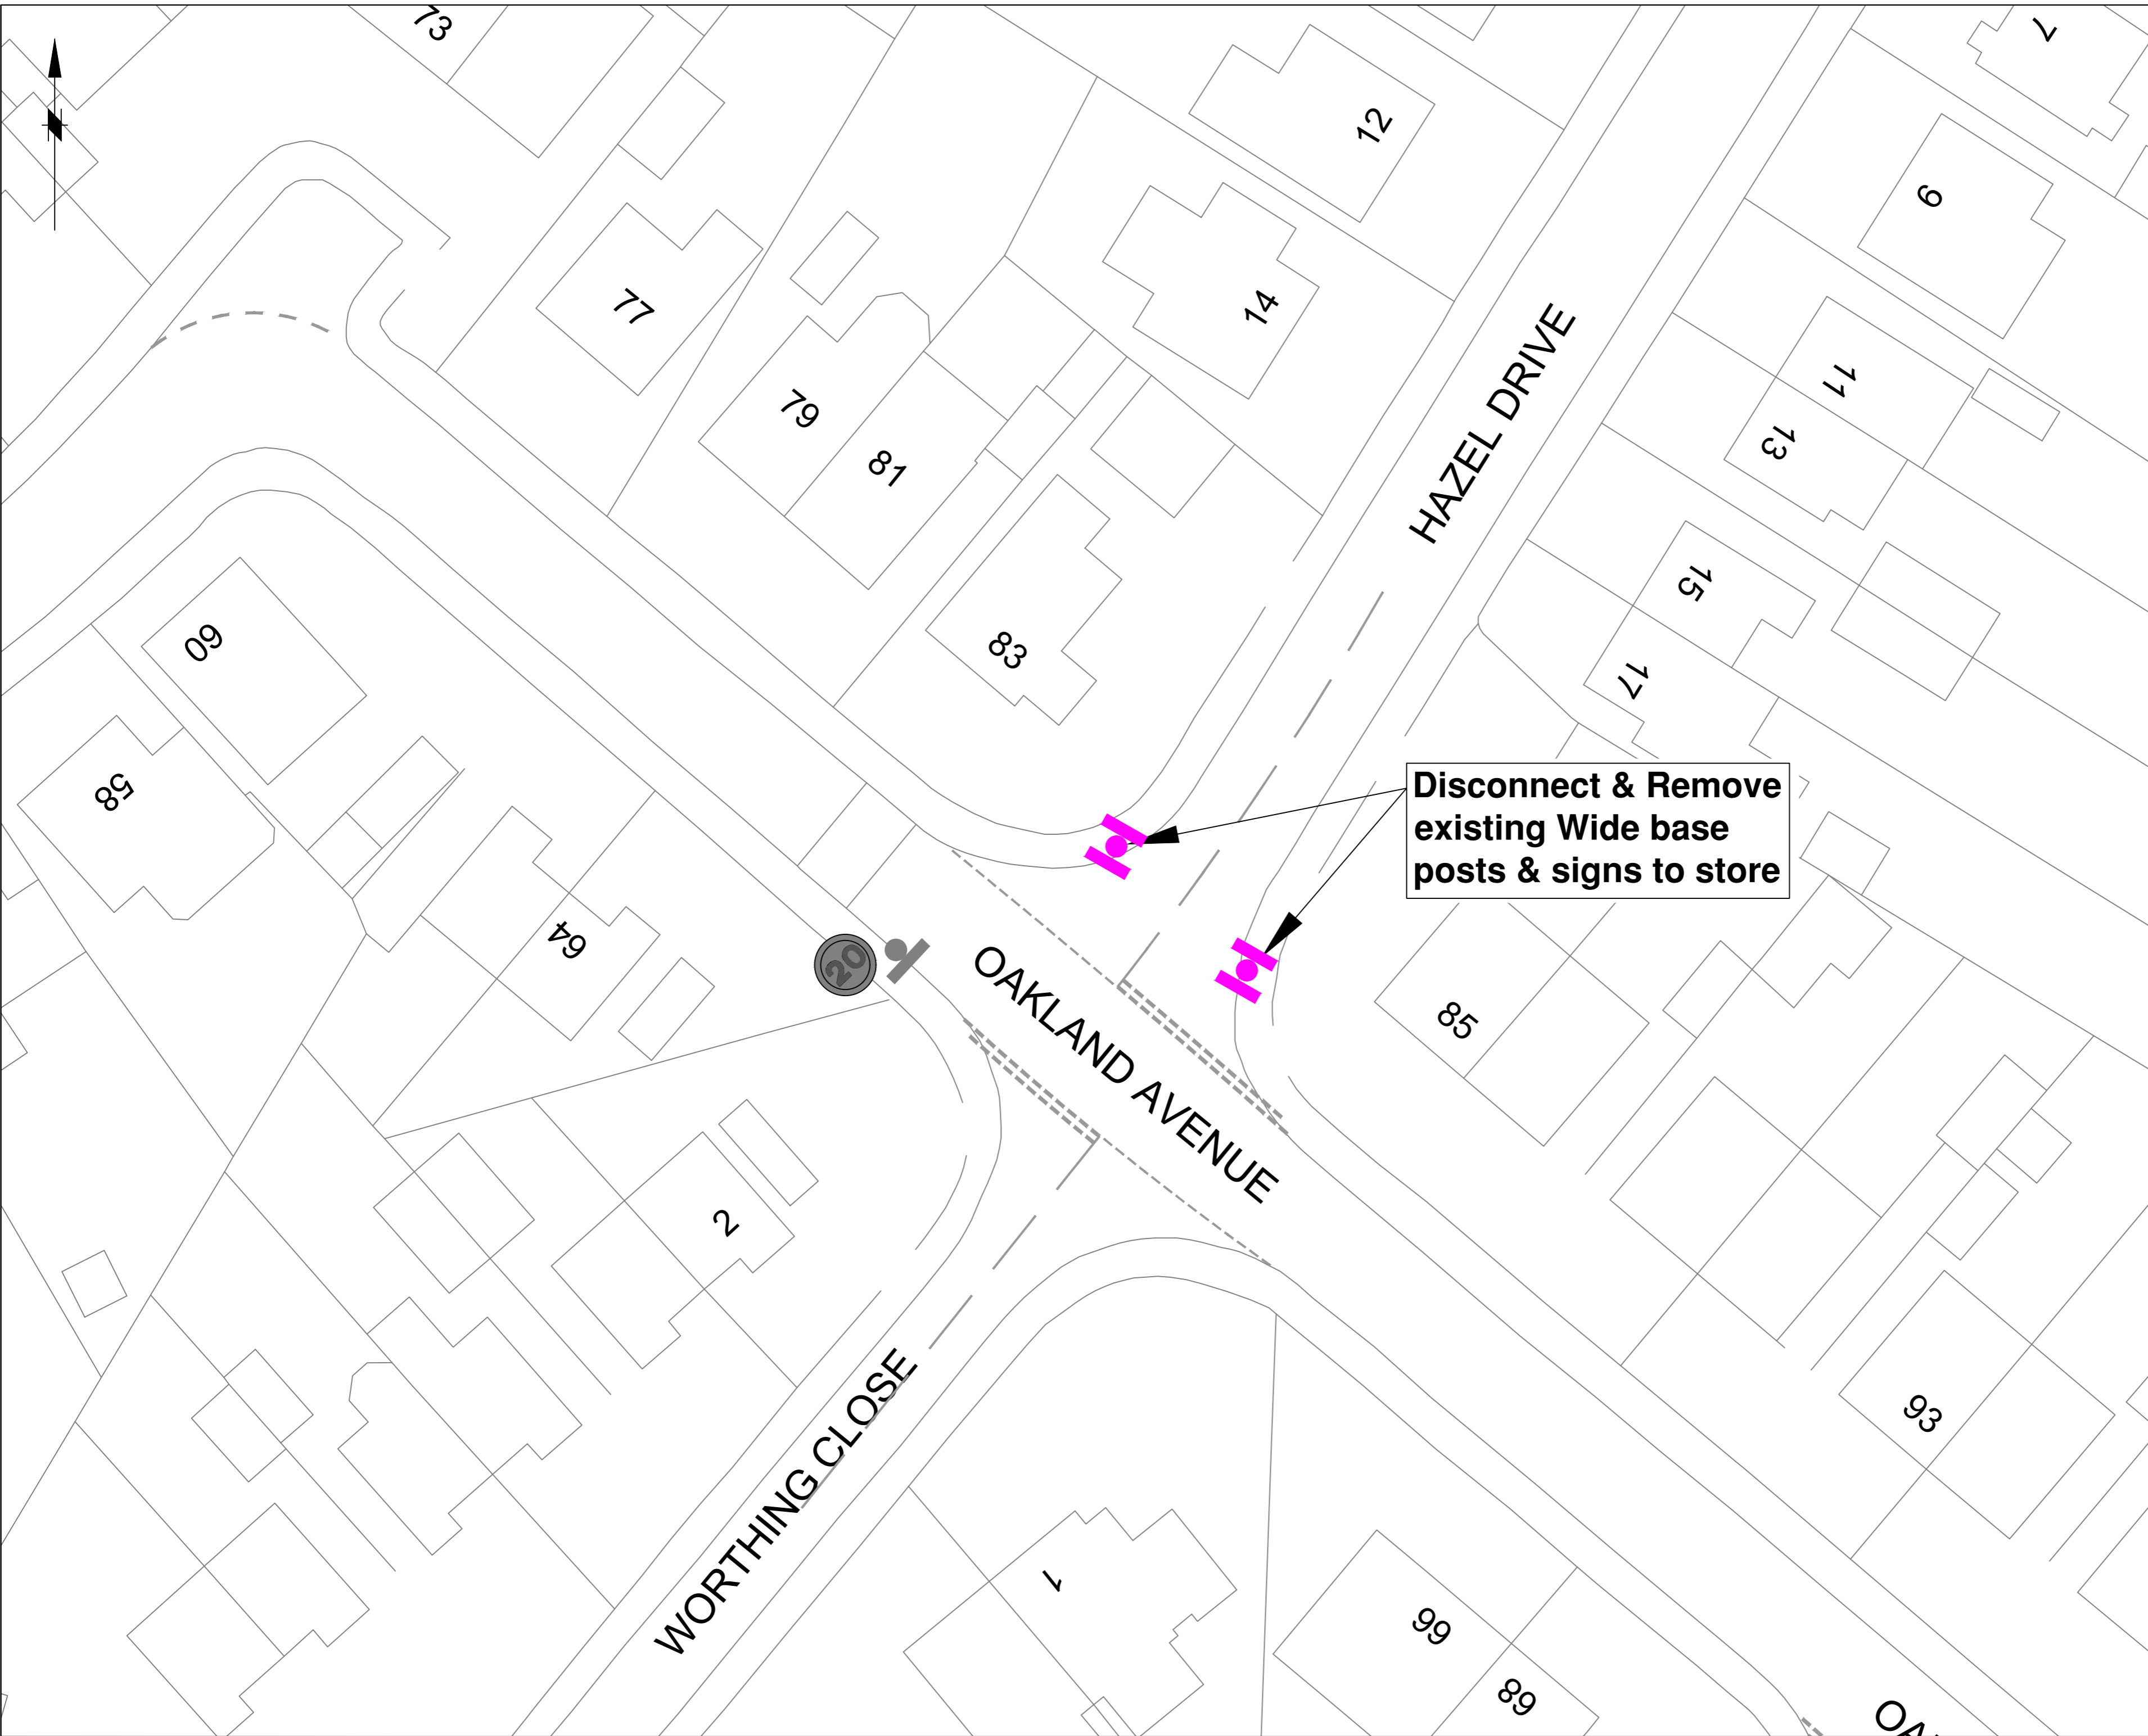
Notes – General:

- 1) All dimensions are stated in metres unless stated otherwise.
- 2) Risk of underground services - (locations indicative only). Contractor to verify on site prior to excavation
- 3) Engineer to mark up on site post location

Notes - 1200 Series - Traffic Signs:

Key - General:

-  Existing sign and/or post to be disconnected and removed
-  Existing Road Markings
-  Existing post / sign



Disconnect & Remove existing Wide base posts & signs to store

Rev.	Drawn	Checked	Date	Revision Details
AMENDMENTS				



MARK CLYNN
DIRECTOR OF PLACE MANAGEMENT
Job Title

**Sundial Rd Estate, Offerton
20mph Speed Limit Zone**

Drawing Title
**Proposed Gateway Sign
Location - Layout 10**

Drawn	Engineer	Checked	Approved
GK	GK	CP	SL
Date	Date	Date	Date
09.04.26	09.04.26	30.04.26	30.04.26
Size	Scale		
A2	1:250		
Drawing No.	Revision		
1196 / 01 / SE / 003.10	A		