

Dwg.No.1196 / 01 / SE / 004.1

Dwg.No.1196 / 01 / SE / 004.2

Dwg.No.1196 / 01 / SE / 004.3

This map is reproduced from Ordnance Survey material with the permission of Ordnance Survey on behalf of the Controller of His Majesty's Stationery Office © Crown copyright. Unauthorised reproduction infringes Crown copyright and may lead to prosecution or civil proceedings. Stockport Metropolitan Borough Council AC0000804794 2026

Notes – General:

- 1) All dimensions are stated in metres unless stated otherwise
- 2) Engineer to mark up on site post locations

Notes - 1200 Series - Traffic Signs:

- 1) All sign post locations and sign face orientations are to be agreed on site by an engineer.
- 2) Sign installation to be in existing lighting columns with clips back to back
- 3) This drawing is to be read in conjunction with 1196/01/SE/004.1 - 004.3 & 1196/01/SE/005

Key - General:

- Existing Road Markings
- Existing post and /or signs

Key - Series 1200 - Traffic Signs:

Proposed back to back 300mm diameter 670-20 signs on existing lighting column. (17 locations)


34 no.

Proposed 300mm diameter 670-20 sign on existing lighting column. (8 locations)

8 no.

Note: Totals are for the overall scheme

Rev.	Drawn	Checked	Date	Revision Details
AMENDMENTS				

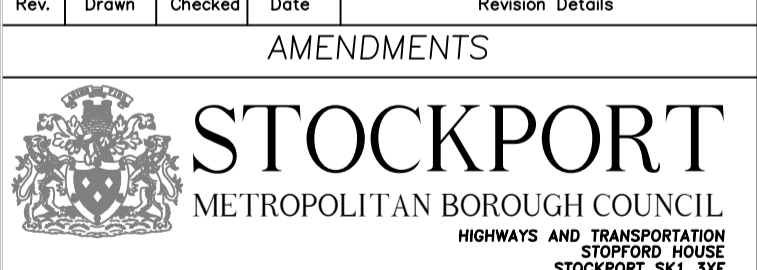

MARK GLYNN  
DIRECTOR OF PLACE MANAGEMENT  
Job Title

**Sundial Rd Estate, Offerton  
20mph Speed Limit Zone**

Drawing Title  
**Proposed Repeater Sign  
Locations - Proposals**

Drawn	Engineer	Checked	Approved
GK	GK	CP	SL
Date	Date	Date	Date
09.04.26	09.04.26	29.04.26	29.04.26
Size	Scale		
A1	NTS		

Drawing No.	1196 / 01 / SE / 004	Revision	A
-------------	----------------------	----------	---