

Notes – General:

- 1) All dimensions are stated in metres unless stated otherwise
- 2) Engineer to mark up on site post locations

Notes - 1200 Series - Traffic Signs:

- 1) All sign post locations and sign face orientations are to be agreed on site by an engineer.
- 2) Sign installation to be in existing lighting columns with clips back to back
- 3) This drawing is to be read in conjunction with 1196/01/SE/004 & 1196/01/SE/005

Key - General:

- Existing Road Markings
- Existing post and /or signs


Key - Series 1200 - Traffic Signs:

- TS-01** Proposed back to back 300mm diameter 670-20 signs on existing lighting column.
 - 11 locations = 22 no.
- TS-02** Proposed 300mm diameter 670-20 sign on existing lighting column.
 - 1 location = 1 no.

Note: Totals are for the overall scheme



Rev.	Drawn	Checked	Date	Revision Details
AMENDMENTS				

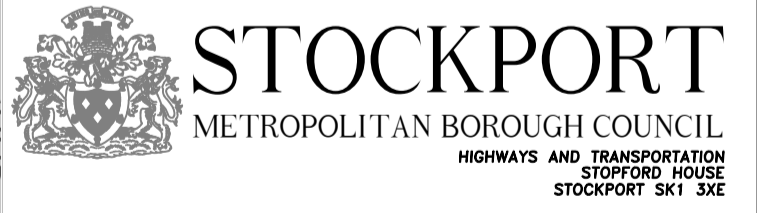

MARK GLYN
DIRECTOR OF PLACE MANAGEMENT
Job Title

Sundial Rd Estate, Offerton
20mph Speed Limit Zone

Drawing Title
Proposed Repeater Sign
Locations - Layout 1

Drawn	Engineer	Checked	Approved
GK	GK	CP	SL
Date	Date	Date	Date
09.04.26	09.04.26	29.04.26	29.04.26
Size	Scale		
A1	1:500		