

This map is reproduced from Ordnance Survey material with the permission of Ordnance Survey on behalf of the Controller of His Majesty's Stationery Office © Crown copyright. Unauthorised reproduction infringes Crown copyright and may lead to prosecution or civil proceedings. Stockport Metropolitan Borough Council AC0000804794 2026

- Notes – General:**
- 1) All dimensions are stated in millimetres unless noted otherwise.
 - 2) Do not scale. Please refer any queries to the project manager / supervisor.
 - 2) 20 mph roundel road marking to Diag.1065 to be applied with direction of traffic

- Notes – Series 1200: Road Markings**
- 1) All road markings to comply with The Traffic Signs Regulations and General Directions 2016.
 - 2) The Road Hump Single Solid white line to start 50mm from the outer edge of the SYL/DYL restrictions.
 - 3) To be read in conjunction with drawing No. 1196/01/SE/006.1 - 006.6

Key – Series 1200: Road Markings

--- Existing road markings

▭ Proposed white Road Hump markings to Diagram No. STP/H/40 3 no.


○ Proposed white road markings

○ TSRGD Diagram no.


--- Defining dimension

Road Marking Schedule			
Diagram Number	Description	Dimensions	Quantity
1065	20mph Speed Limit Roundel	1600 length	17 No.

Note: Totals are for the entire scheme

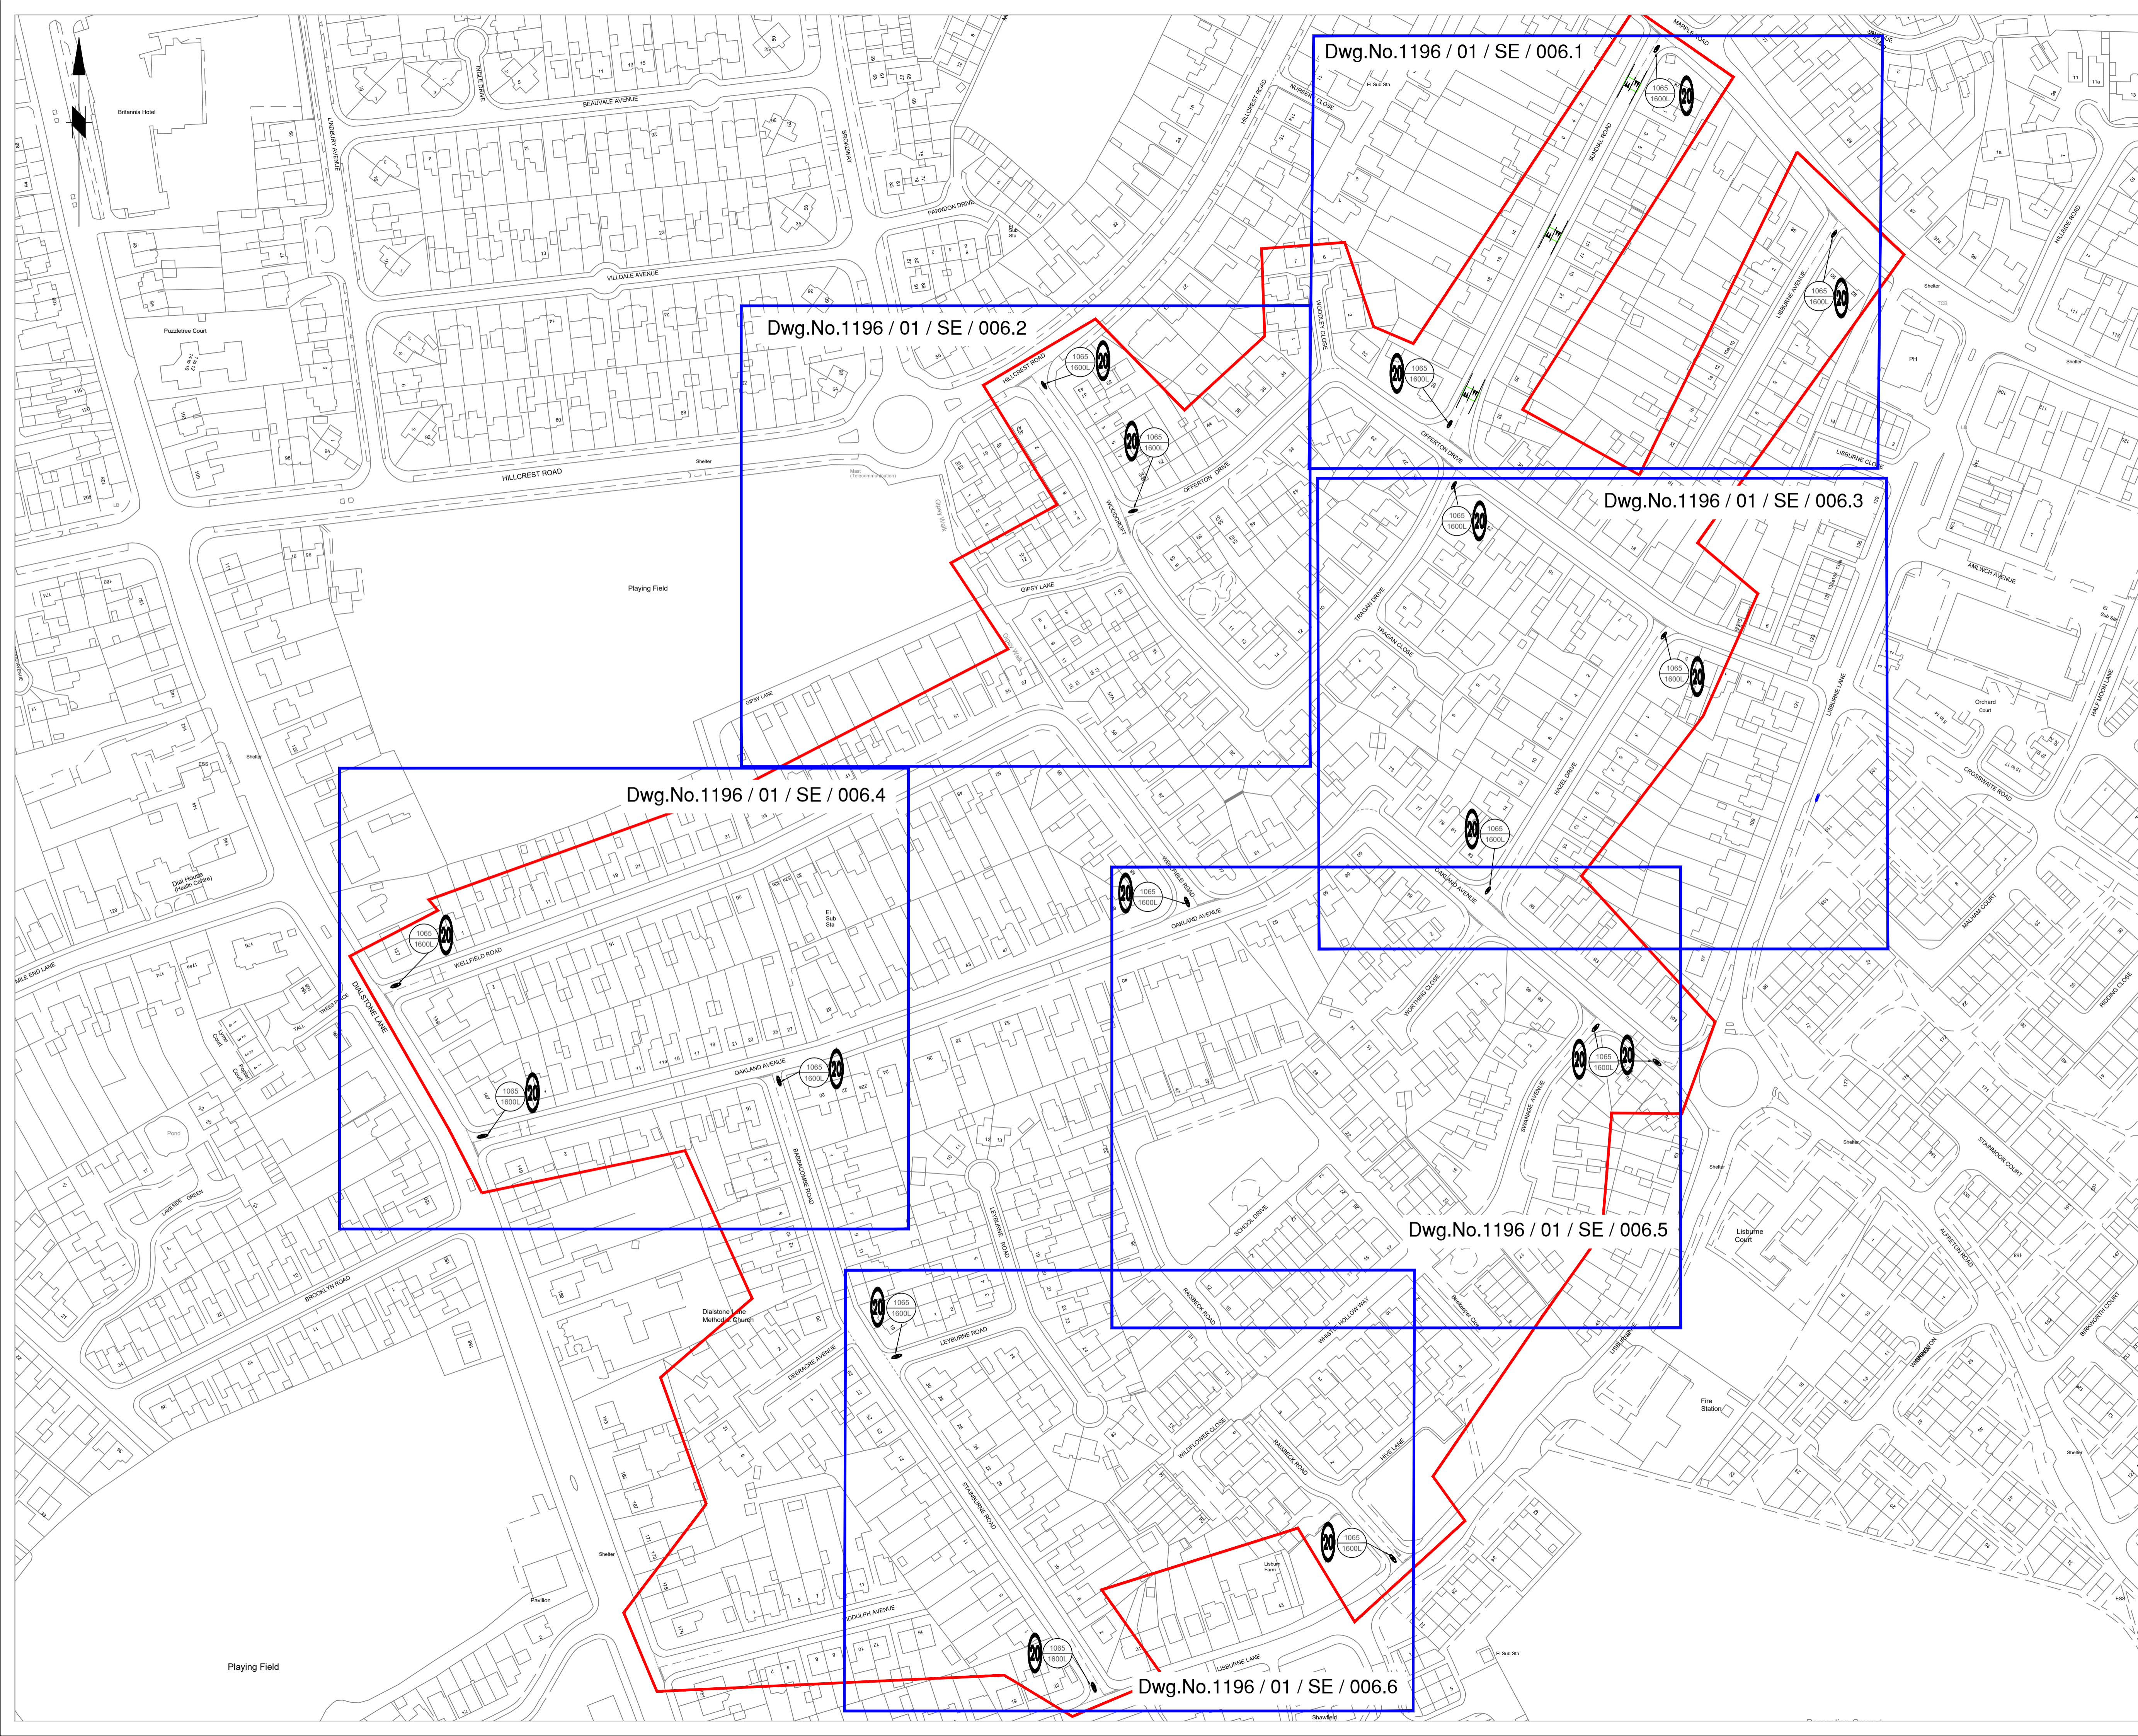

Rev.	Drawn	Checked	Date	Revision Details
AMENDMENTS				

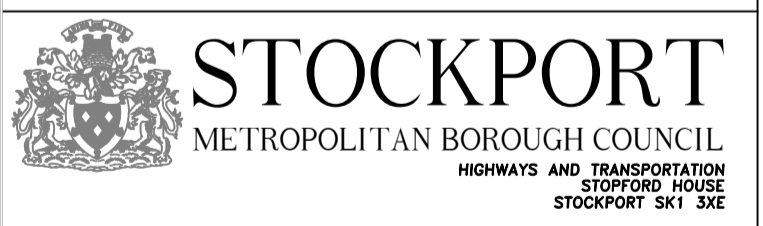

MARK GLYNN
DIRECTOR OF PLACE MANAGEMENT
Job Title

Sundial Rd Estate, Offerton
20mph Speed Limit Zone

Drawing Title
Proposed Road Marking Locations

Drawn	Engineer	Checked	Approved
GK	GK	CP	SL
Date	Date	Date	Date
09.04.26	09.04.26	29.04.26	29.04.26
Size	Scale		
A1	1:1250		
Drawing No.	1196 / 01 / SE / 006		Revision