


This map is reproduced from Ordnance Survey material with the permission of Ordnance Survey on behalf of the Controller of Her Majesty's Stationery Office © Crown copyright. Unauthorised reproduction infringes Crown copyright and may lead to prosecution or civil proceedings. Stockport Metropolitan Borough Council AC0000804794 2024

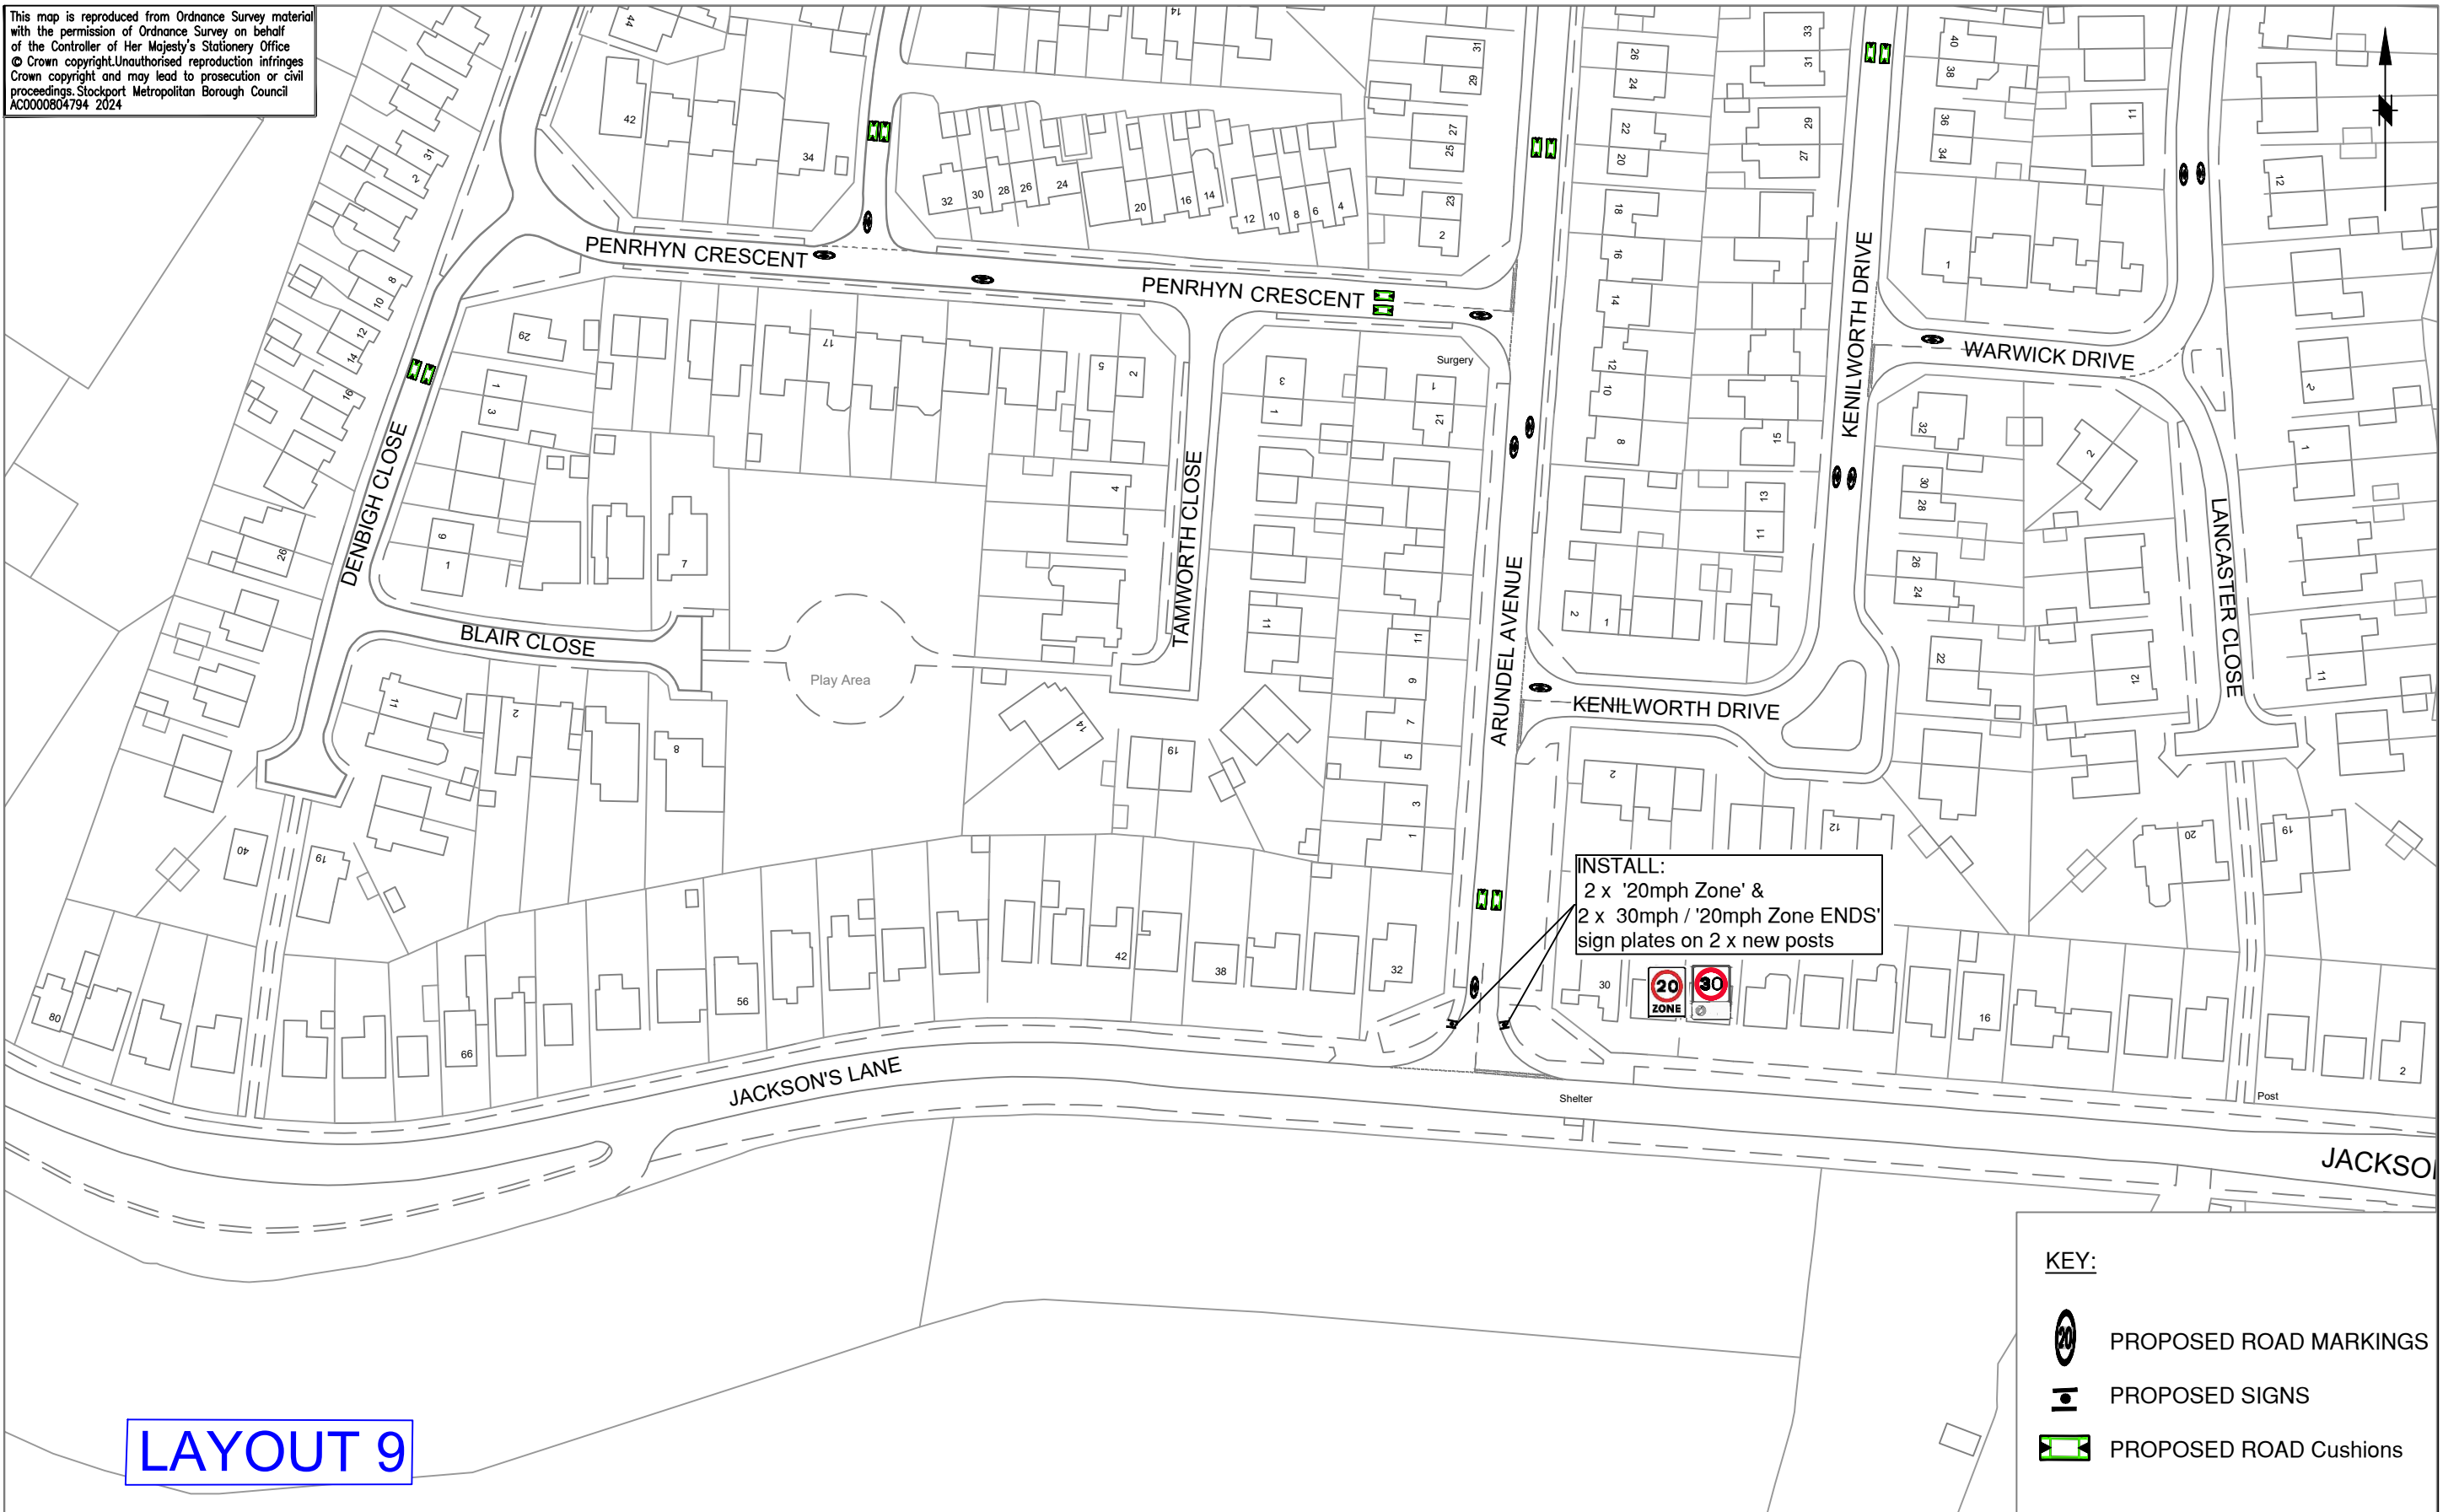


INSTALL:  
 2 x '20mph Zone' &  
 2 x 30mph / '20mph Zone ENDS'  
 sign plates on 2 x new posts



- KEY:**
- PROPOSED ROAD MARKINGS
  - PROPOSED SIGNS
  - PROPOSED ROAD Cushions

# LAYOUT 9



**STOCKPORT**  
 METROPOLITAN BOROUGH COUNCIL  
 HIGHWAYS AND TRANSPORTATION  
 STOPFORD HOUSE  
 STOCKPORT SK1 3XE

AMENDMENTS				
DRAWN	CHECKED	DATE	No	AMENDMENT

**JOB TITLE**  
 20 mph Zone - Hazel Grove

**DRAWING TITLE**  
 Layout 9

Drawn GK	Engineer GK	Checked SA	Approved AM
Date 02/2024	Date 02/2024	Date 09/2024	Date 11/2024
Drawing No. 5224/02/HG/000			Revision