


This map is reproduced from Ordnance Survey material with the permission of Ordnance Survey on behalf of the Controller of Her Majesty's Stationery Office © Crown copyright. Unauthorised reproduction infringes Crown copyright and may lead to prosecution or civil proceedings. Stockport Metropolitan Borough Council AC0000804794 2024

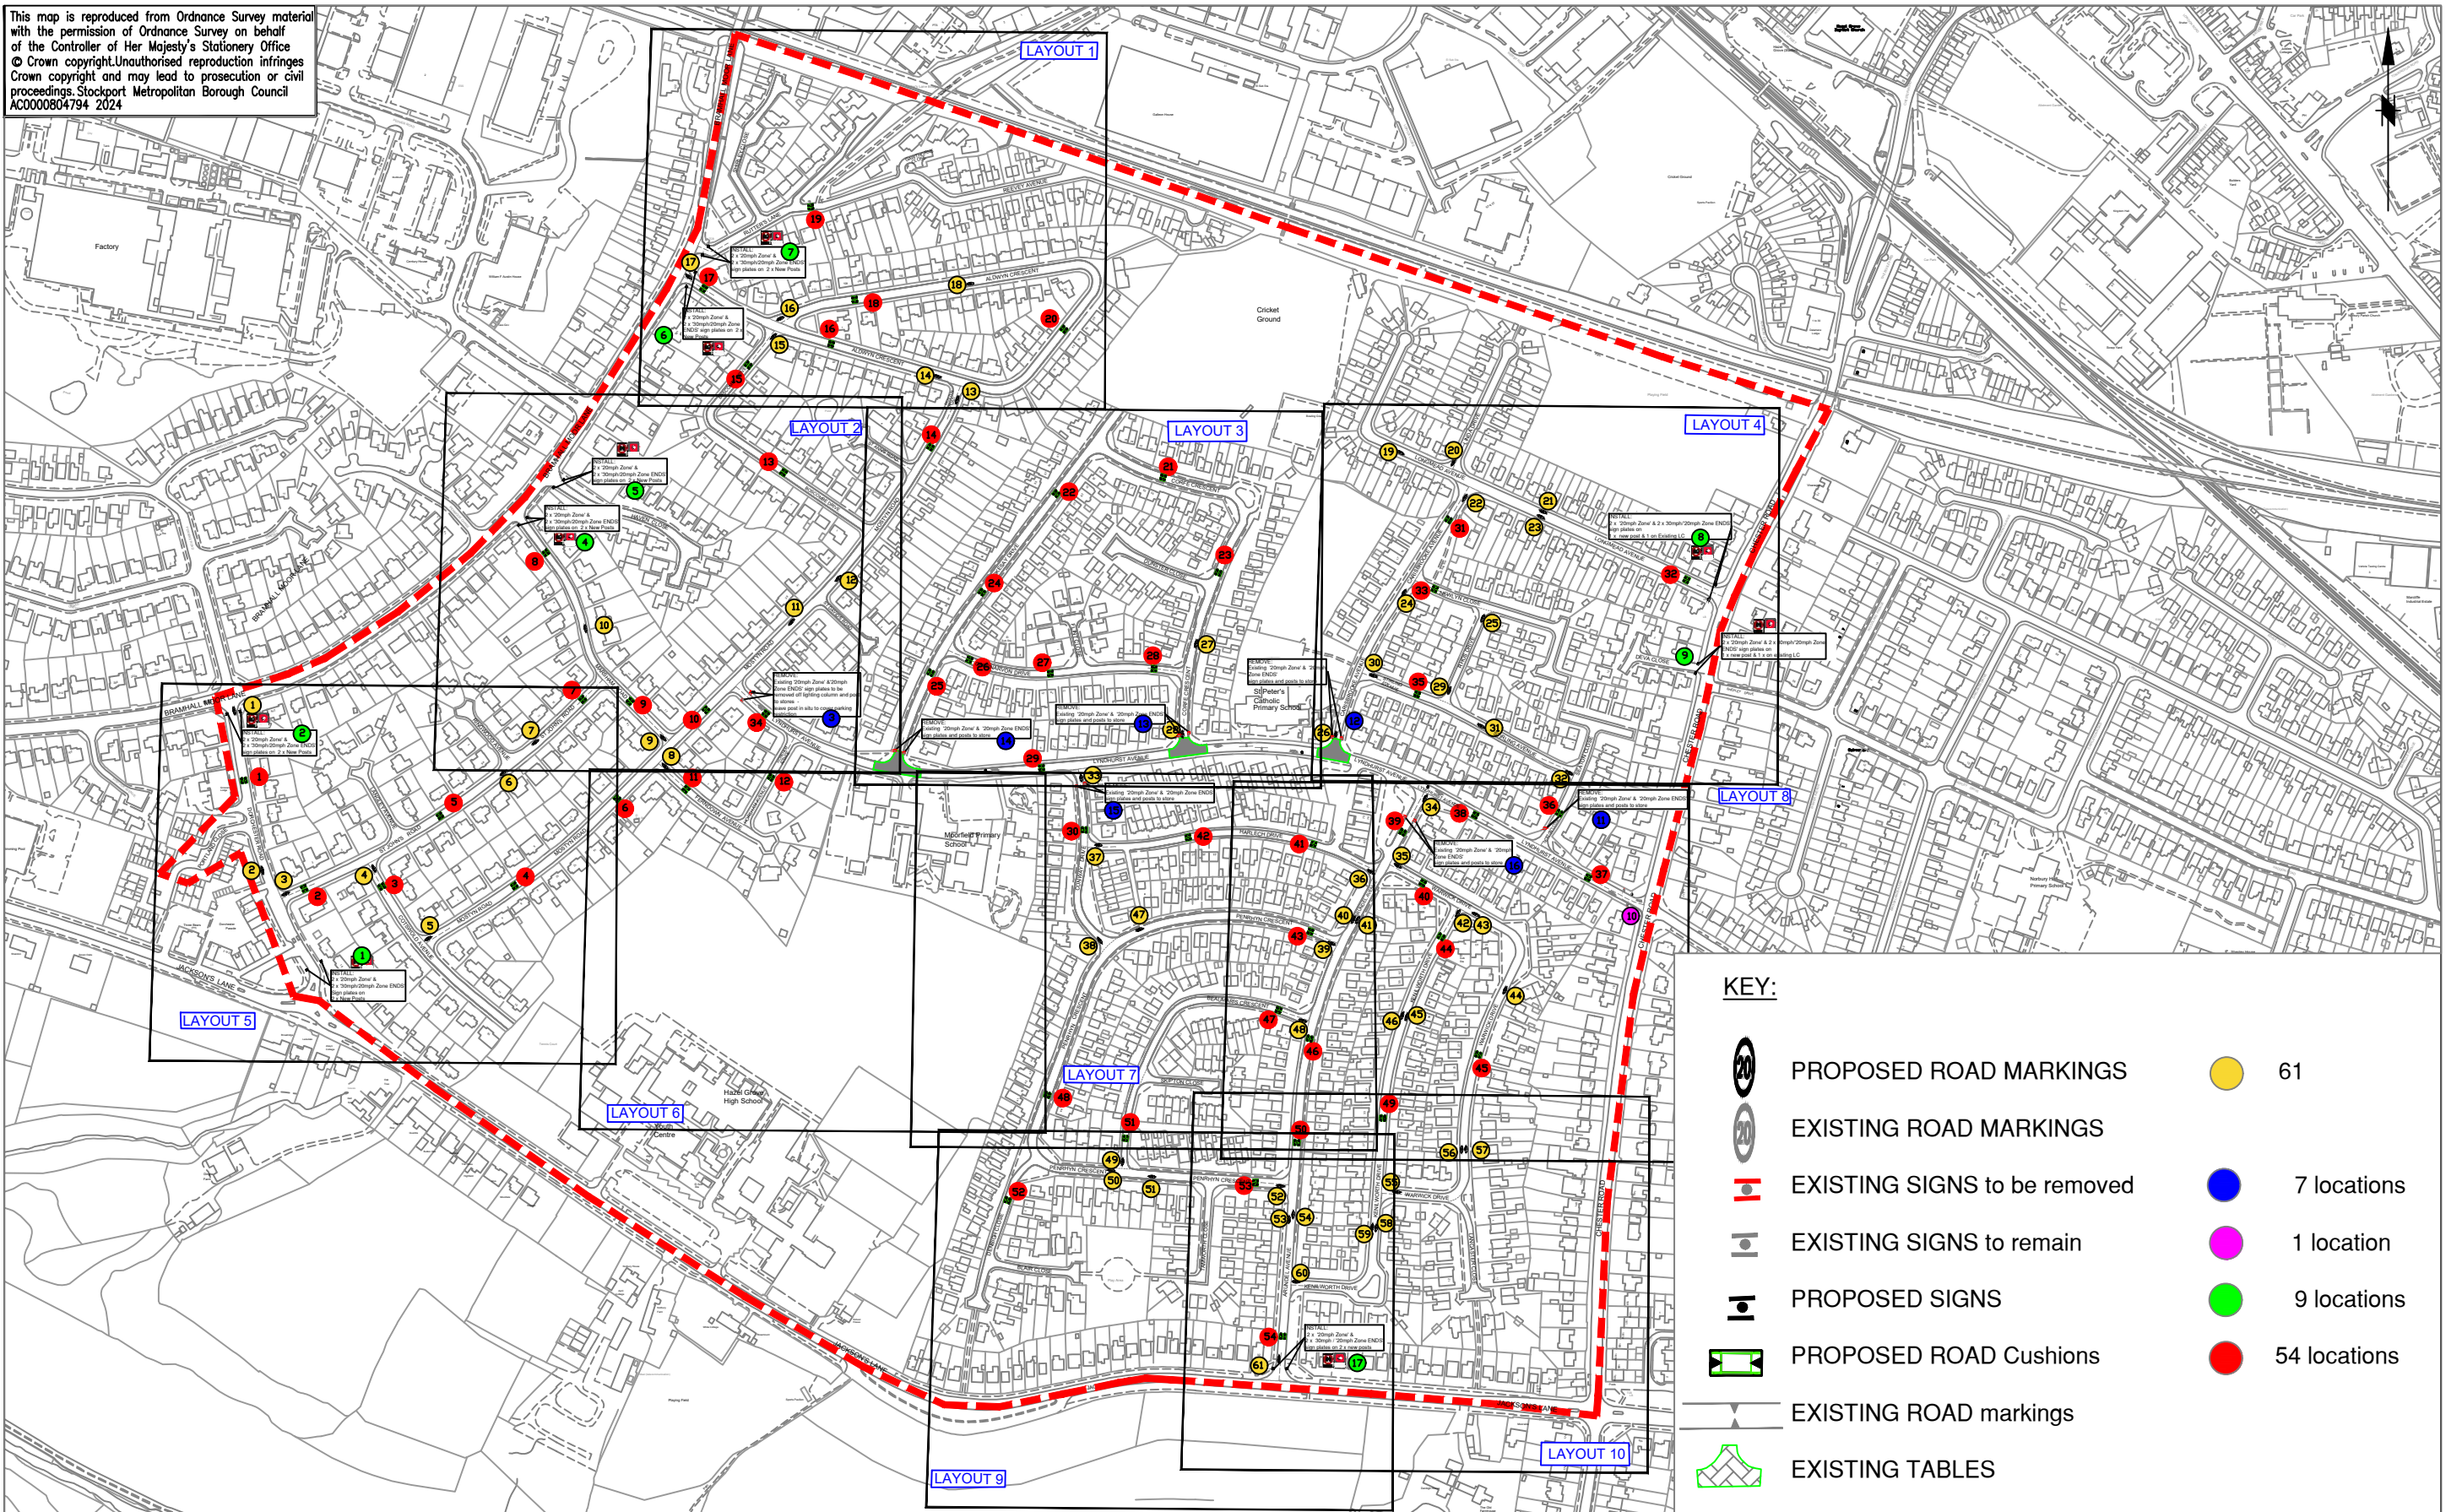

AMENDMENTS				
DRAWN	CHECKED	DATE	No	AMENDMENT

JOB TITLE	20 MPH ZONE HAZEL GROVE
DRAWING TITLE	BOUNDARY PLAN

Drawn	GK	Engineer	GK	Checked	SA	Approved	AM
Date	02/2024	Date	02/2024	Date	09/2024	Date	11/2024
Scale	NTS						
Drawing No.	5224/02/HG/000					Revision	