


KEY:

- PROPOSED EDGING CHANGES
- PROPOSED KERB CHANGES
- PROPOSED ACCESS PROTECTION 'H-BAR' MARKINGS
- PROPOSED SHARED USE PATH
- PROPOSED BOLLARD
- PROPOSED DOUBLE YELLOW LINES (NO WAITING AT ANY TIME)
- EXISTING DOUBLE YELLOW LINES
- PROPOSED TACTILE PAVING
- INDICATIVE REPLACEMENT TREE LOCATION
- EXISTING TREE TO BE REMOVED
- EXISTING GRASS VERGE
- EXISTING FOOTWAY

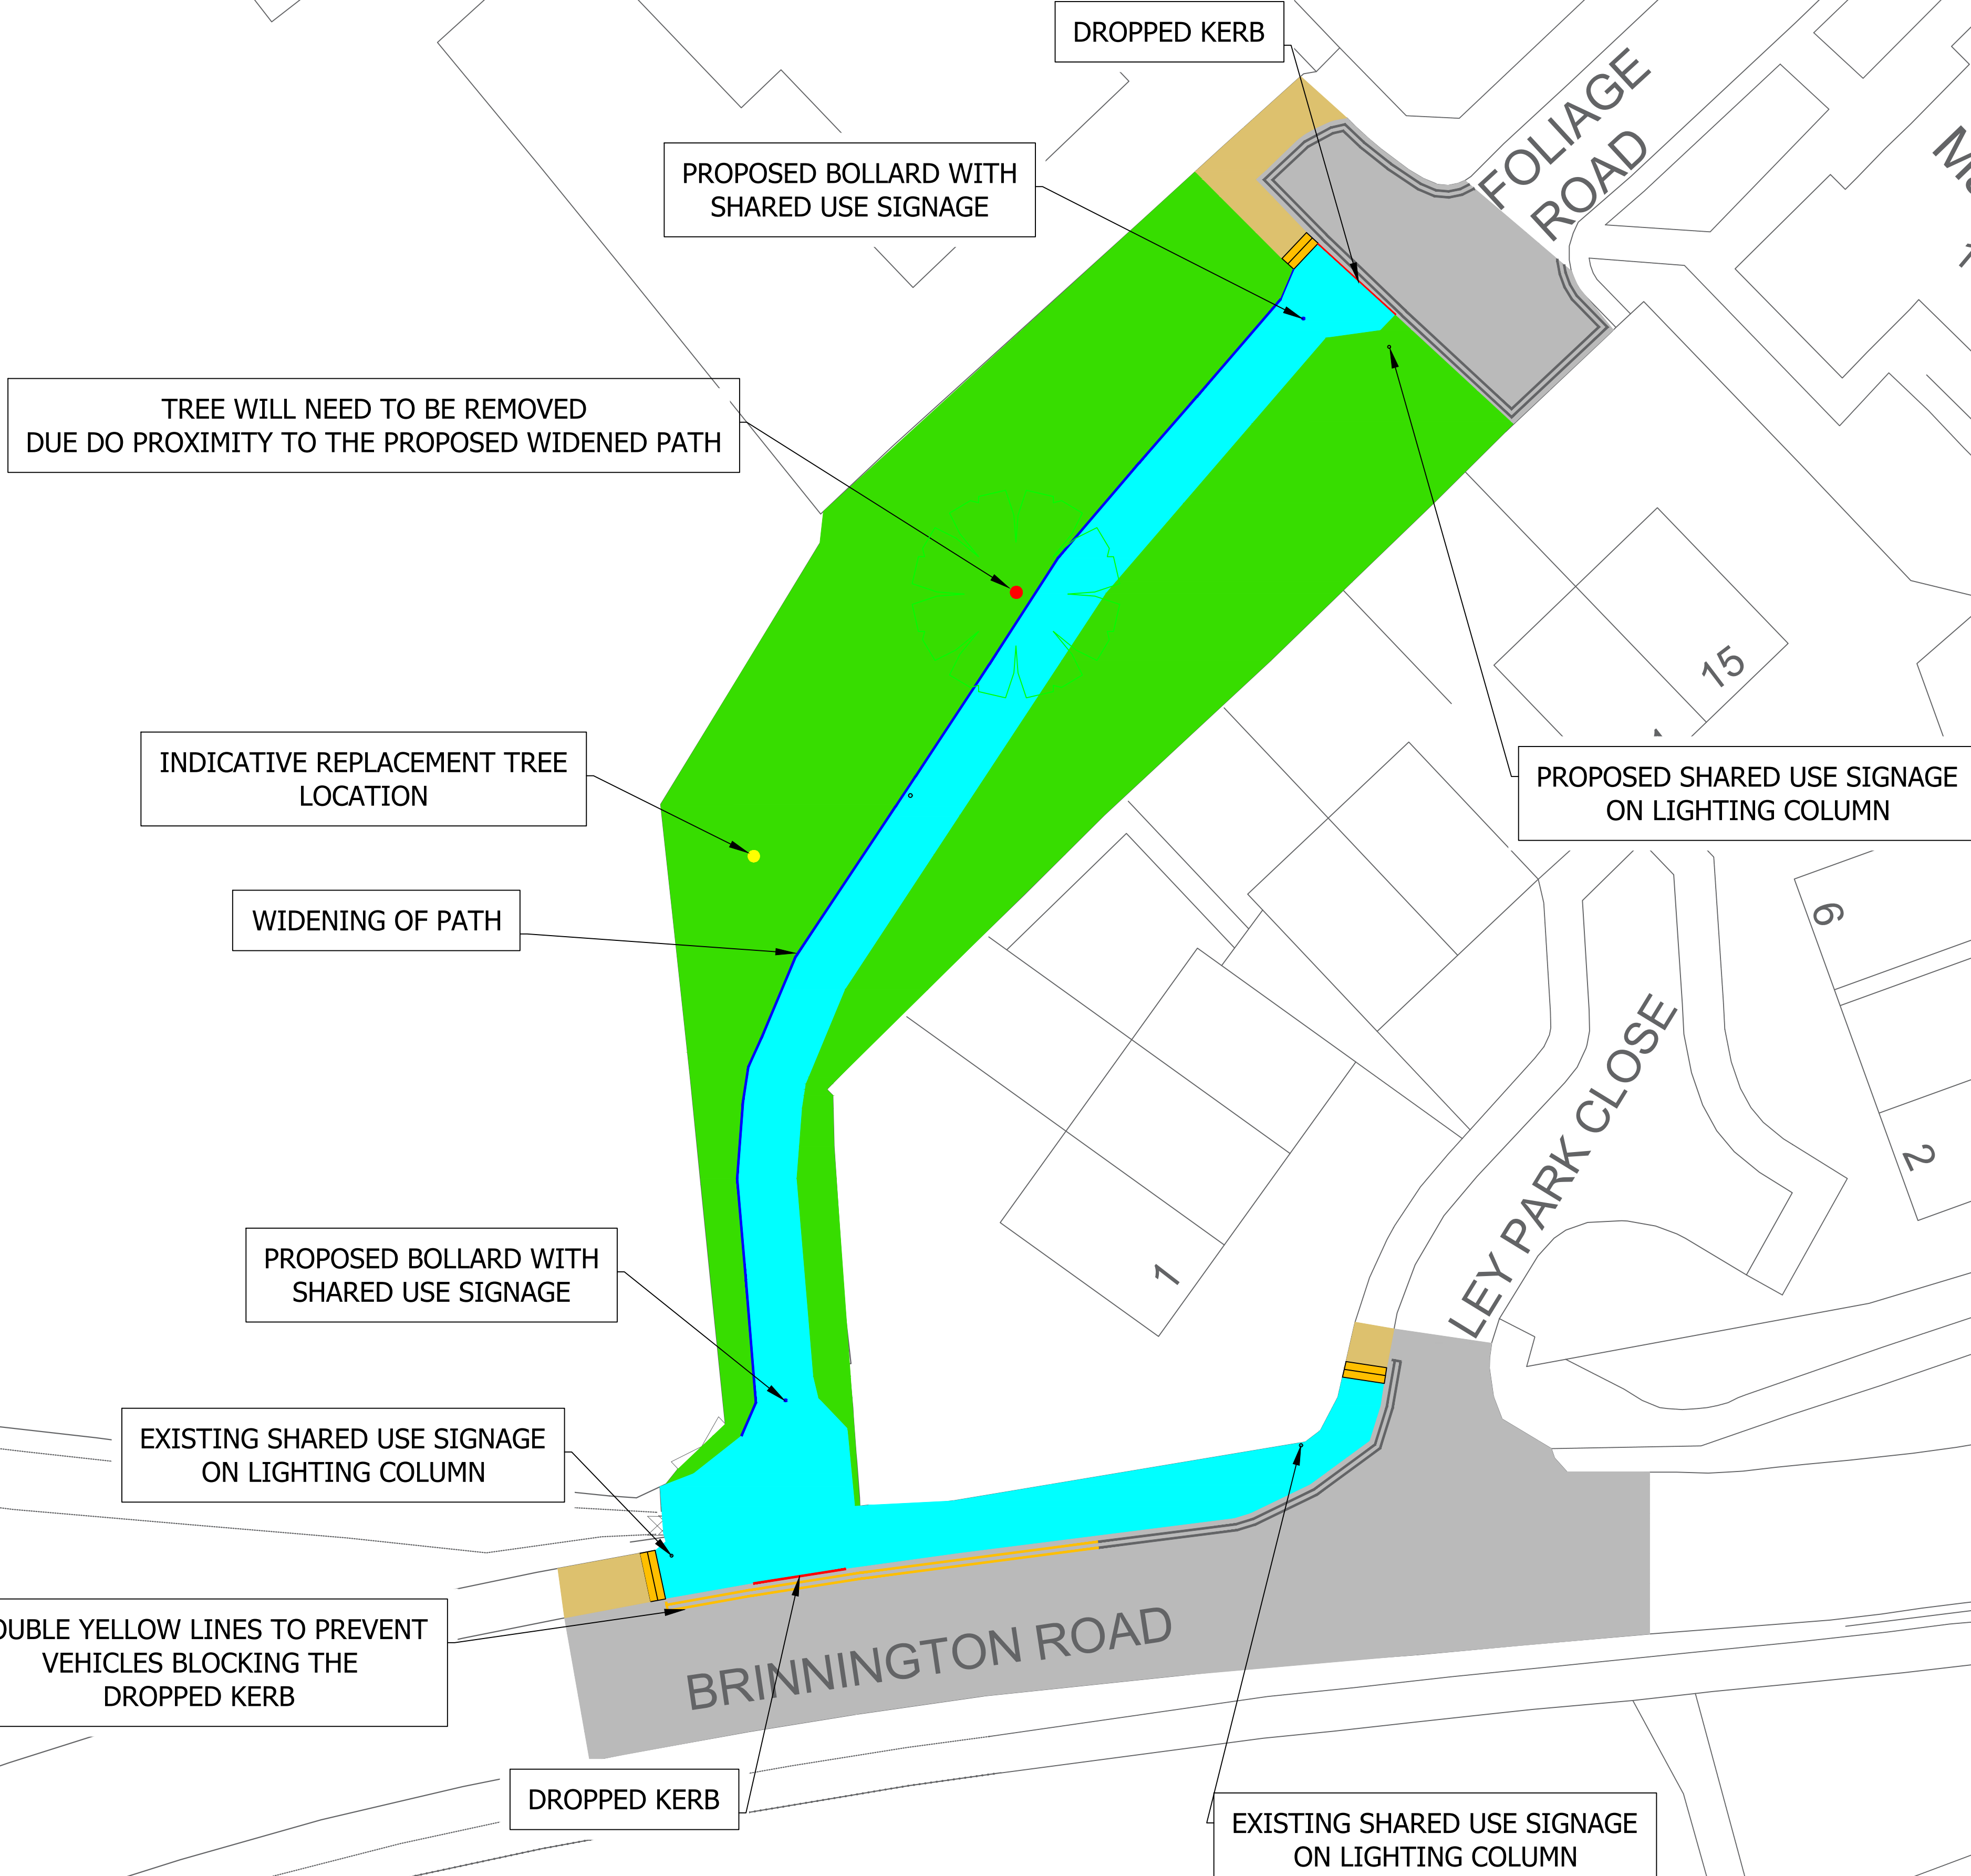

Rev.	Drawn	Checked	Date	Revision Details
				AMENDMENTS



MARK GLYNN
DIRECTOR OF PLACE MANAGEMENT
Job Title

LOCAL CONNECTIVITY IMPROVEMENTS

Drawing Title

FOLIAGE ROAD TO BRINNINGTON ROAD

Drawn DG	Engineer DG	Checked CAS	Approved NW
Date 20/11/25	Date 20/11/25	Date 20/11/25	Date 20/11/25
Size A1	Scale 1:200		
Drawing No. F_0299_CON_003			Revision