


This map is reproduced from Ordnance Survey material with the permission of Ordnance Survey on behalf of the Controller of Her Majesty's Stationery Office © Crown copyright. Unauthorised reproduction infringes Crown copyright and may lead to prosecution or civil proceedings. Stockport Metropolitan Borough Council 100019571 2023

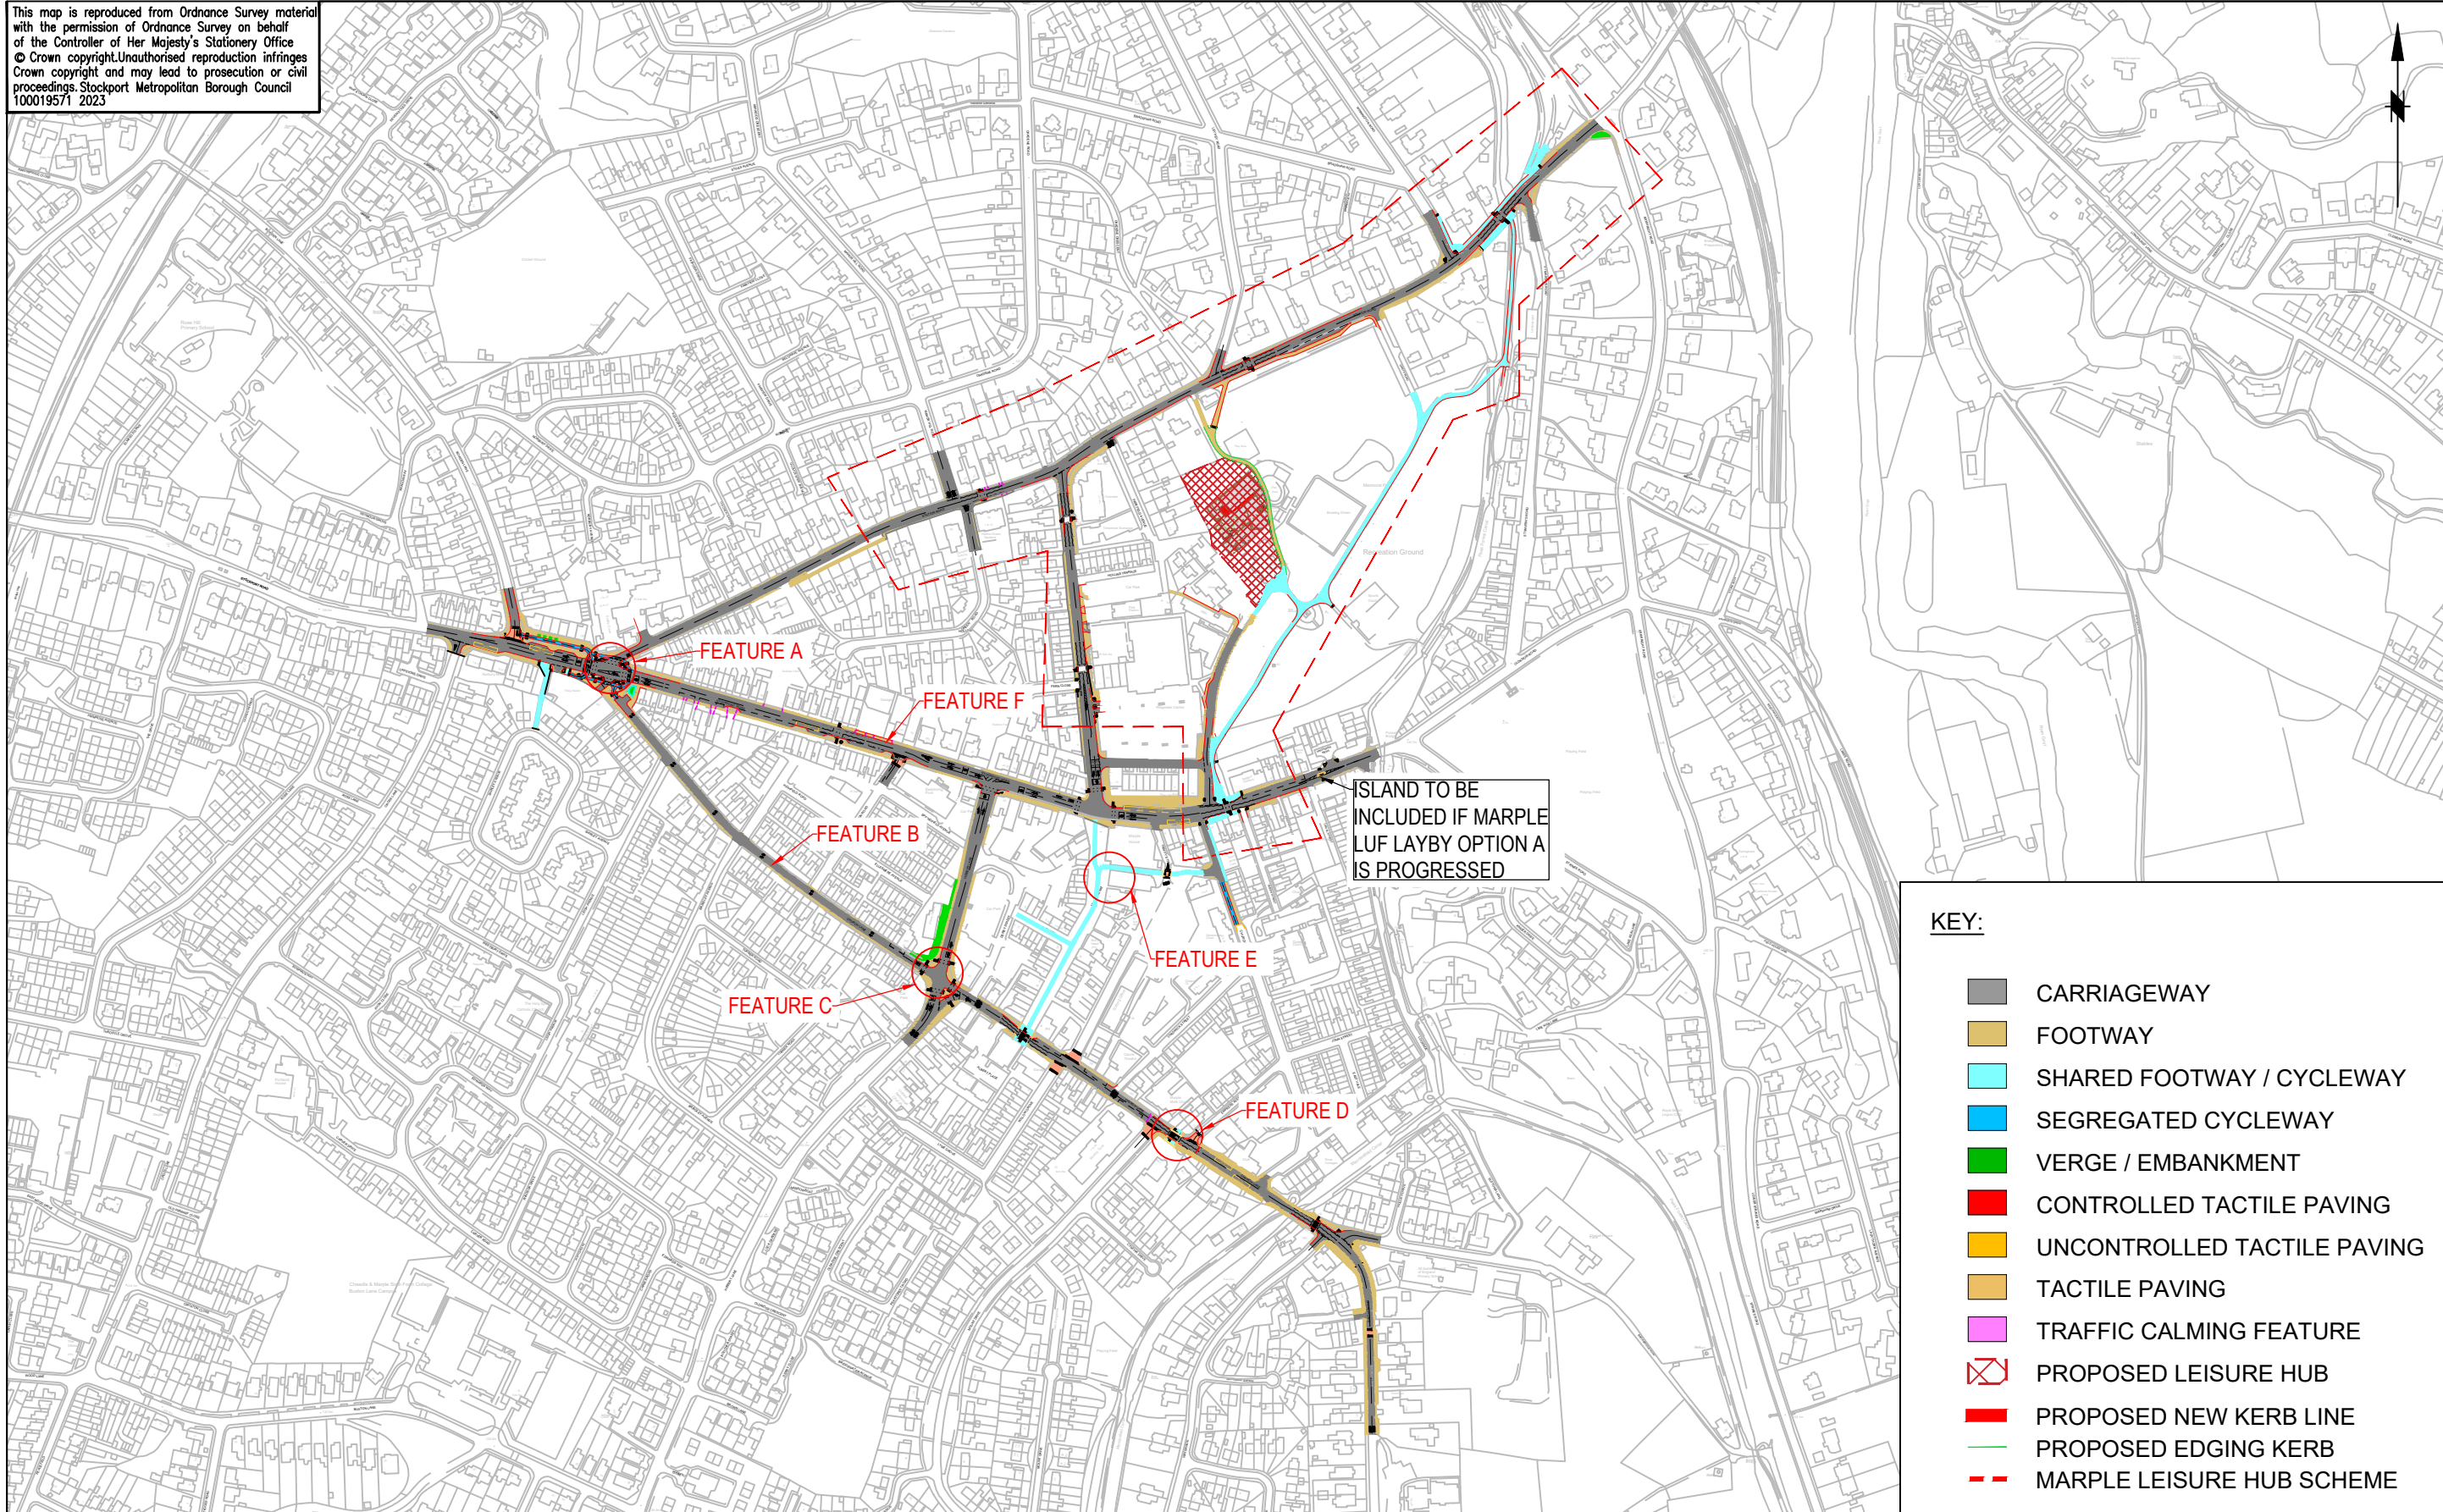

**KEY:**

- CARRIAGEWAY
- FOOTWAY
- SHARED FOOTWAY / CYCLEWAY
- SEGREGATED CYCLEWAY
- VERGE / EMBANKMENT
- CONTROLLED TACTILE PAVING
- UNCONTROLLED TACTILE PAVING
- TACTILE PAVING
- TRAFFIC CALMING FEATURE
- PROPOSED LEISURE HUB
- PROPOSED NEW KERB LINE
- PROPOSED EDGING KERB
- MARPLE LEISURE HUB SCHEME



**STOCKPORT**  
METROPOLITAN BOROUGH COUNCIL  
HIGHWAYS AND TRANSPORTATION  
STOPFORD HOUSE  
STOCKPORT SK1 3XE

MARK GLYNN  
DIRECTOR OF PLACE MANAGEMENT

**AMENDMENTS**

DRAWN	CHECKED	DATE	No	AMENDMENT

**JOB TITLE**

MARPLE ACTIVE COMMUNITY HUB

**DRAWING TITLE**

MARPLE LEISURE HUB & MACAWS OVERVIEW

Drawn RPO	Engineer CAS	Checked CAS	Approved NW
Date 11/08/23	Date 18/08/23	Date 18/08/23	Date 18/08/23
Scale N.T.S			
Drawing No. F / 5194 / D / 002			Revision