










KEY:

PROPOSED:

-  UNCONTROLLED TACTILE PAVING
 -  SIGN
 -  SCHOOL KEEP CLEAR
 -  DOUBLE YELLOW LINE
 -  MIDDLETON BOLLARD
 -  DROPPED KERB
- EXISTING:**
-  ROAD MARKINGS
 -  GUARD RAIL

Middleton
Bollard

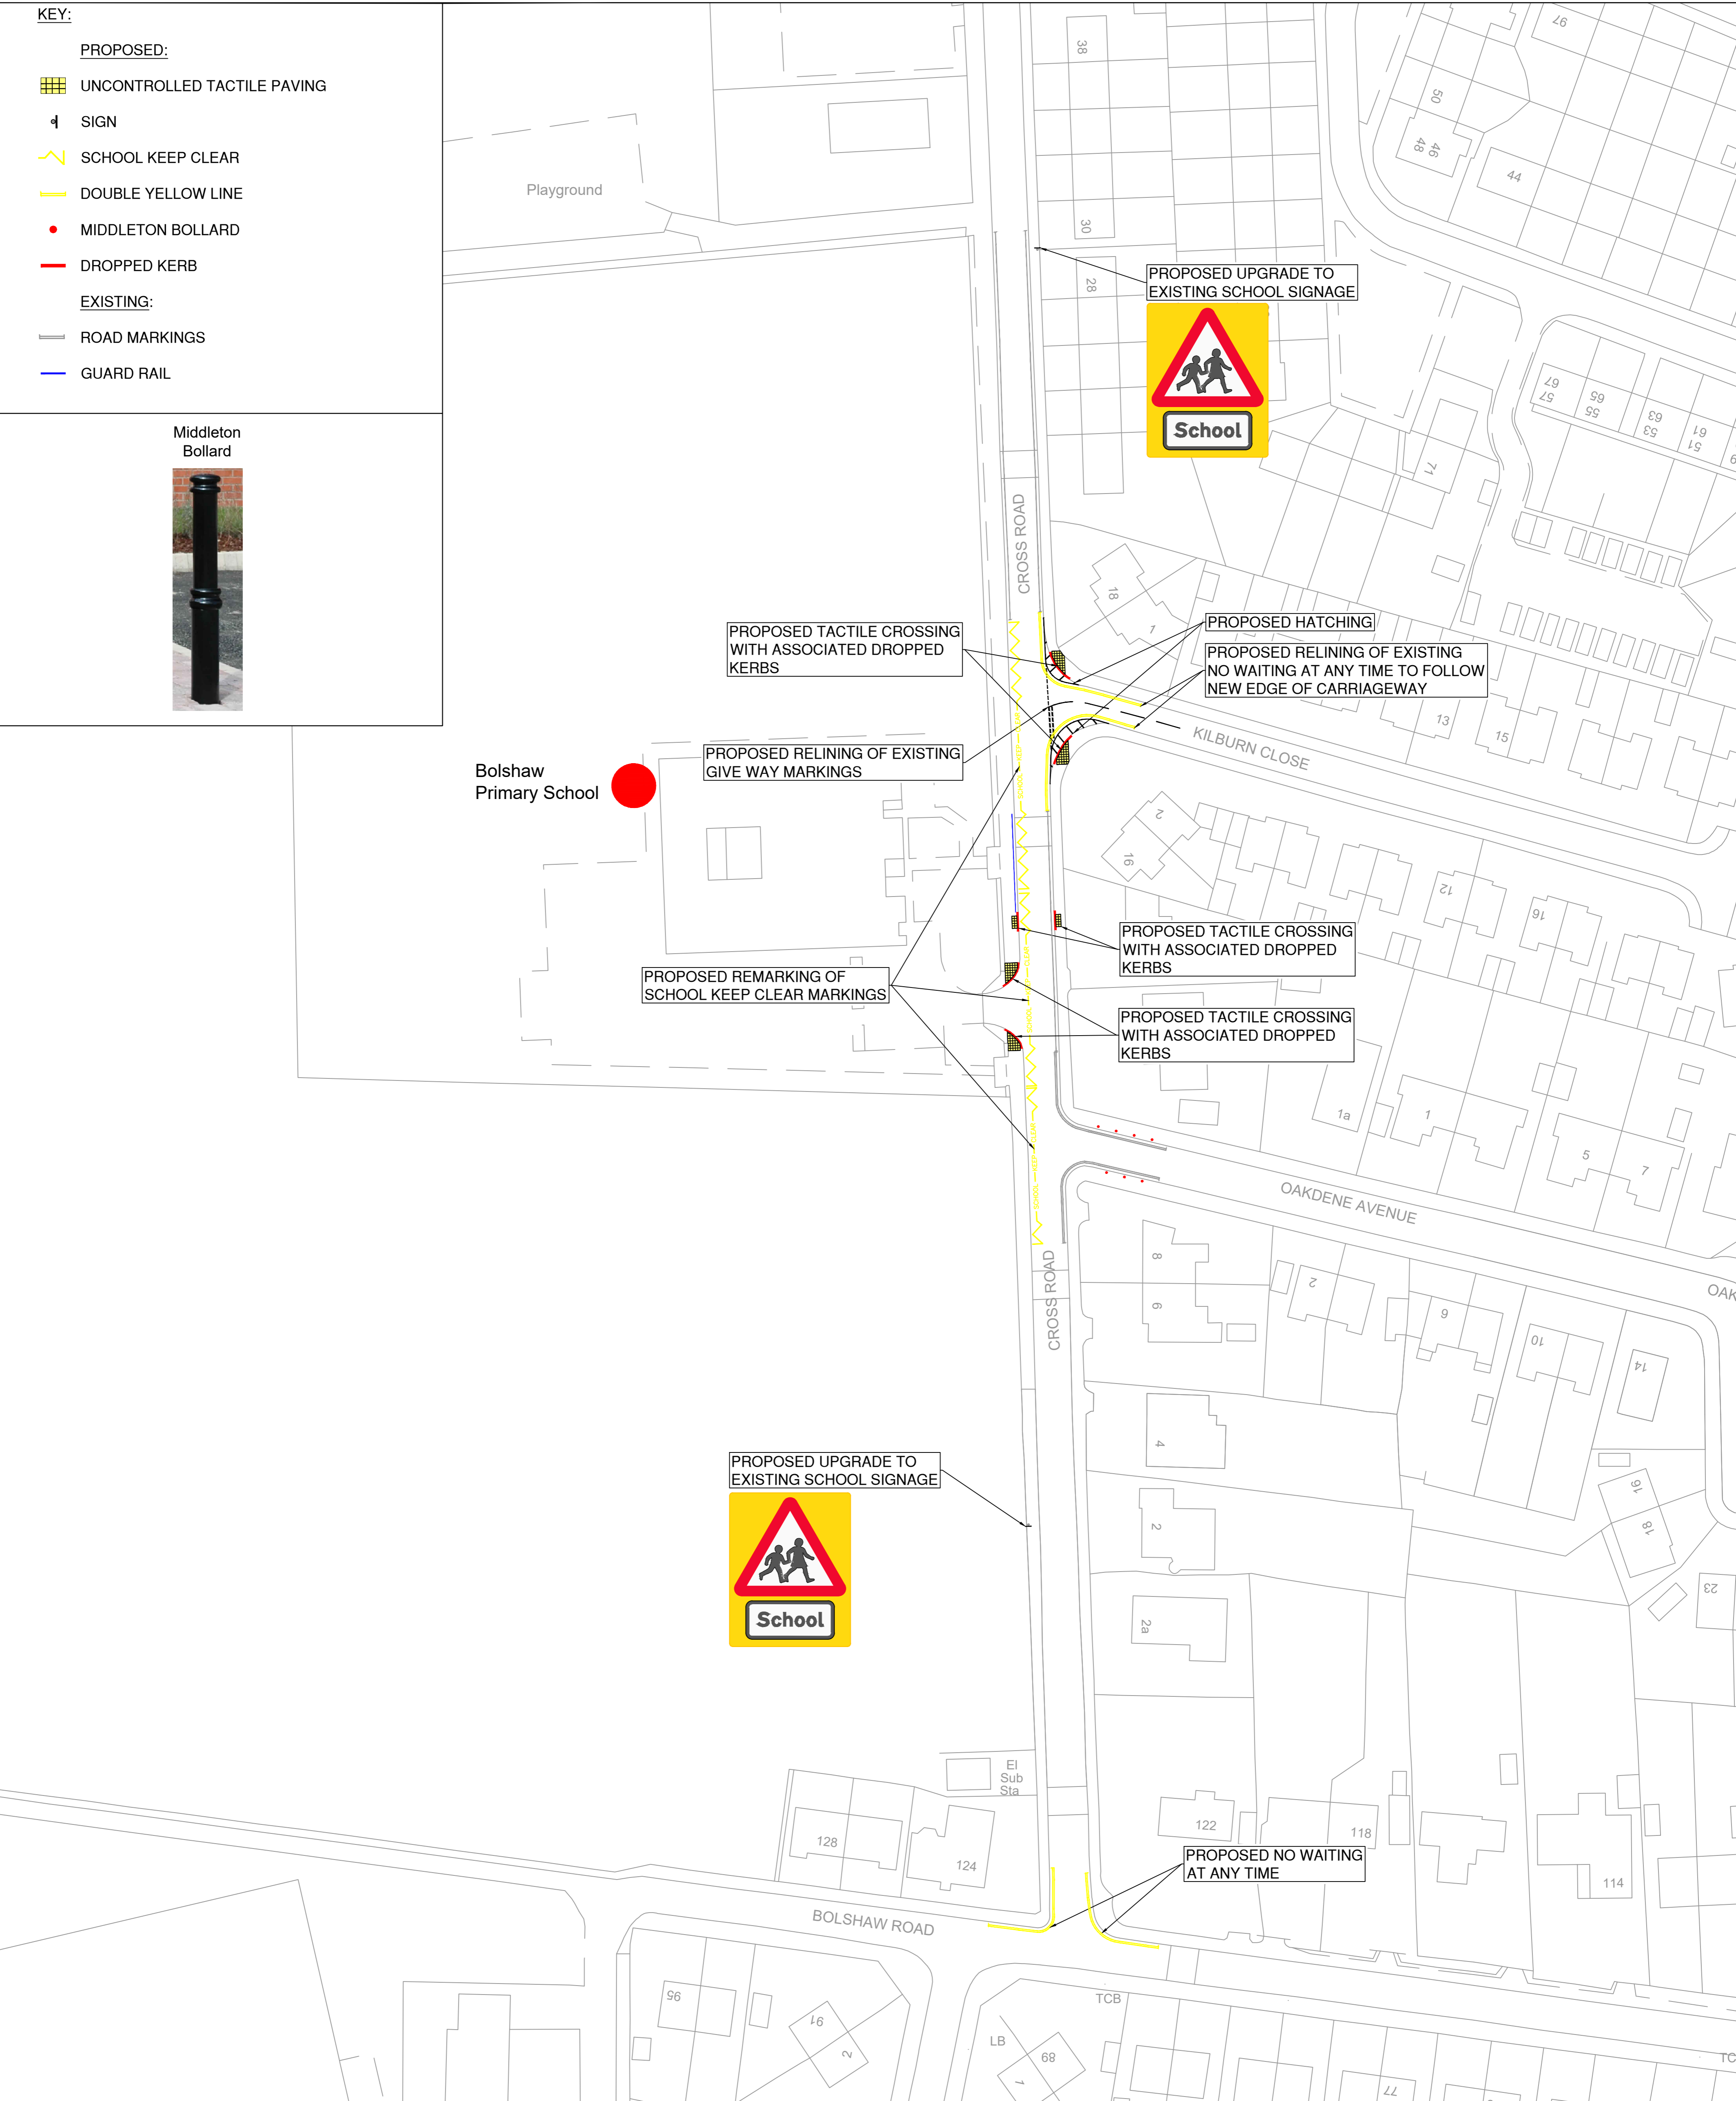

STOCKPORT
METROPOLITAN BOROUGH COUNCIL

HIGHWAYS AND TRANSPORTATION
STOPFORD HOUSE
STOCKPORT SK1 3UR

CAROLINE SIMPSON
CORPORATE DIRECTOR
PLACE

JOB TITLE

Road Safety Around Schools

DRAWN	ENGINEER	CHECKED	APPROVED
AD	AD	CAS	AM
DATE	DATE	DATE	DATE
01/22	01/22	01/22	03/22
SCALE	1:500@A1		
DRAWING NUMBER	0305/61/BP/001		Revision A
DRAWING TITLE			
Bolshaw Primary School			