






- KEY:**
-  PROPOSED PARKING RESTRICTIONS
 -  2 NO. PROPOSED PENCIL BOLLARD
 -  PROPOSED SIGN
 -  EXISTING ROAD MARKINGS



PROVIDE NEW SCHOOL WARNING SIGN ON EXISTING LIGHTING COLUMN NUMBER 10

REPAINT ACCESS MARKINGS

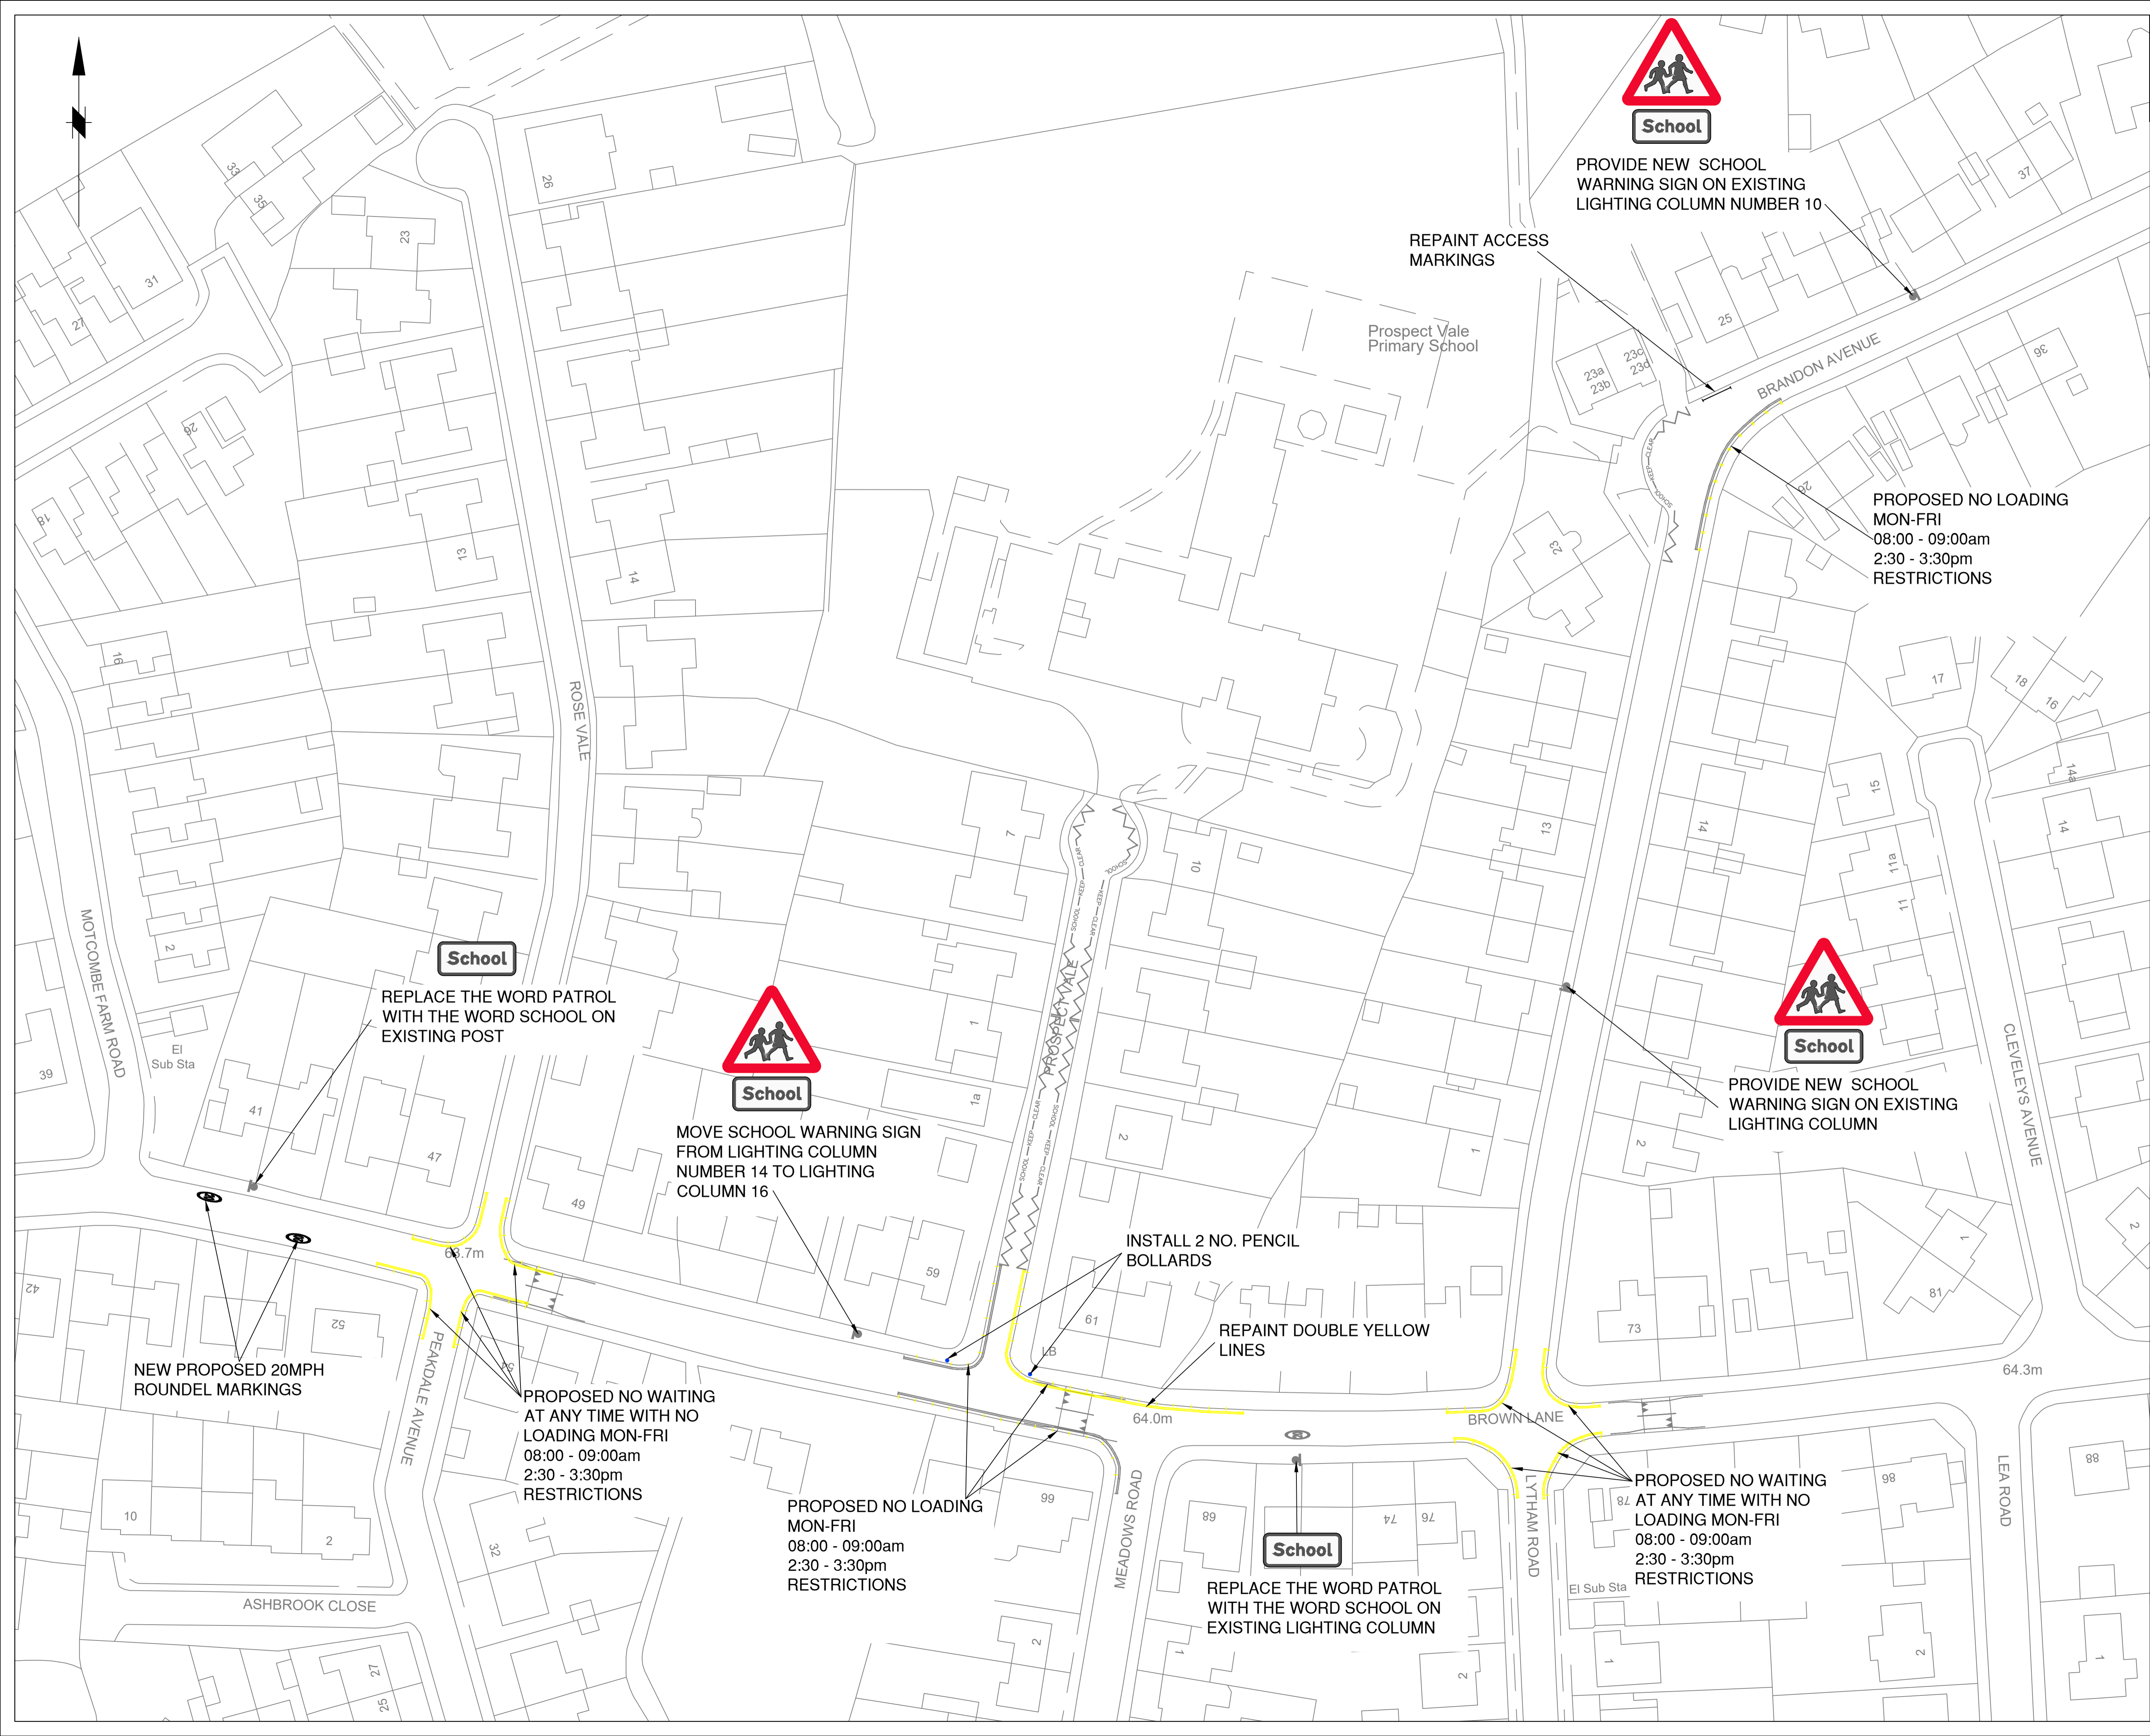PROPOSED NO LOADING MON-FRI
08:00 - 09:00am
2:30 - 3:30pm
RESTRICTIONS



REPLACE THE WORD PATROL WITH THE WORD SCHOOL ON EXISTING POST



MOVE SCHOOL WARNING SIGN FROM LIGHTING COLUMN NUMBER 14 TO LIGHTING COLUMN 16

INSTALL 2 NO. PENCIL BOLLARDS

REPAINT DOUBLE YELLOW LINES



PROVIDE NEW SCHOOL WARNING SIGN ON EXISTING LIGHTING COLUMN

NEW PROPOSED 20MPH ROUNDEL MARKINGS

PROPOSED NO WAITING AT ANY TIME WITH NO LOADING MON-FRI
08:00 - 09:00am
2:30 - 3:30pm
RESTRICTIONS


PROPOSED NO LOADING MON-FRI
08:00 - 09:00am
2:30 - 3:30pm
RESTRICTIONS

PROPOSED NO WAITING AT ANY TIME WITH NO LOADING MON-FRI
08:00 - 09:00am
2:30 - 3:30pm
RESTRICTIONS



REPLACE THE WORD PATROL WITH THE WORD SCHOOL ON EXISTING LIGHTING COLUMN

Rev.	Drawn	Checked	Date	Revision Details
AMENDMENTS				

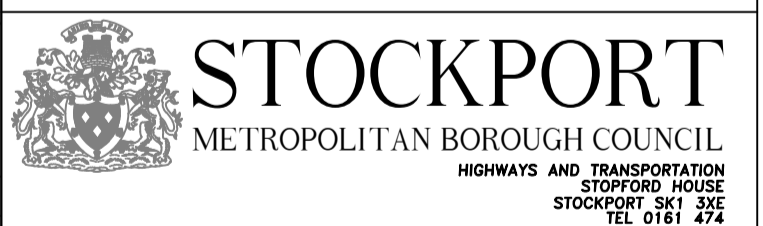

SERVICES TO PLACE
Job Title

ROAD SAFETY AROUND SCHOOLS

Drawing Title
PROSPECT VALE PRIMARY SCHOOL

Drawn	Engineer	Checked	Approved
RPO	CAS	CAS	AM
Date	Date	Date	Date
24/05/22	14/09/22	14/09/22	14/09/22
Size	Scale		
A1	1:500		
Drawing No.	0305 / 63 / PV / 001		Revision