

This map is reproduced from Ordnance Survey material with the permission of Ordnance Survey on behalf of the Controller of His Majesty's Stationary Office © Crown copyright.Unauthorised reproduction infringes Crown copyright and may lead to prosecution or civil proceedings.Stockport Metropolitan Borough Council AC0000804794 2026

Notes – General:

- 1) All dimensions are stated in metres unless stated otherwise
- 2) Risk of underground services – (locations indicative only). Contractor to verify on site prior to excavation
- 3) Engineer to mark up on site post locations

Notes - 1200 Series - Traffic Signs:

- 1) All sign post locations and sign face orientations are to be agreed on site by an engineer.
- 2) Sign installation details as per SMBC Standard Detail STP/H/27.
- 3) Proposed posts to be galvanised 76.1mm diameter, unless otherwise stated.
- 4) Proposed Gateway sign posts to be 3.7m height unless otherwise stated.
- 5) Signs to be mounted at 2.3m height
- 6) This drawing is to be read in conjuncture with 0305/75/SJ/002 - Sign Face Detail

Notes - 1200 Series - Road Markings:

- 7) 20 mph roundel road marking to Diag.1065 to be applied with direction of traffic.

Key - General:

Existing:

- Road Markings
- Post / sign to remain
- GateWay signs / post to be removed to store
- Sign to be disconnect and removed from Lighting Column to stores
- Type A 30mph sign to be stored on site to be re-used
- 6 x Type A 30mph sign from stores to be installed at new Gateway position

Key - Series 1200 - Proposed Traffic Signs:


- TS-03 back to back Diag.674 & 675 signs
- Total Type A - 8 no.signs (6 no. from store/ 2 no. new)
- Total Type B - 8 no. signs (8 no. new)
- TS-04 School Warning Sign to Diag 545 & 546 supplementary plate
- 3 locations = 3 no.
- TS-01 back to back 300mm diameter 670-20 signs on existing lighting column.
- 4 locations = 8 no.
- 300mm diameter '670-20' signs on existing lighting columns
- 5 locations = 5 no
- New 76.1mm diameter galvanised post x 3.7m height.
- 2 no.
- New 76.1mm diameter galvanised cranked post x 3.7m height.
- 6 no.

Key - Series 1200 - Proposed Road Markings:

- White roundel to Diagram 1065 (20), 1600mm in length.
- 9 no.

Note: Totals are for entire scheme.

Rev.	Drawn	Checked	Date	Revision Details
				AMENDMENTS

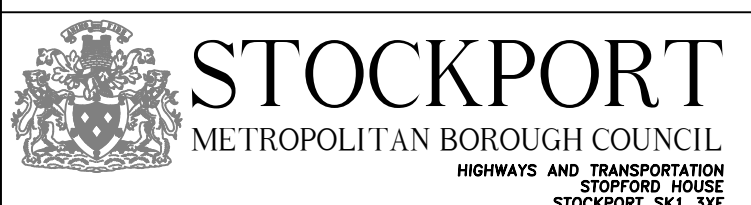

MARK GLYN
DIRECTOR OF PLACE MANAGEMENT

Road Safety around Scholls
St John's C of E Primary
Heaton Mersey

Drawing Title

Scheme Proposals
Location Plan

Drawn	Engineer	Checked	Approved
GK	GK	AL	SL
Date	Date	Date	Date
01.06.26	01.06.26	03.06.26	05.06.26
Size	Scale		
A1	1:1000		
Drawing No.		Revision	
1197 / 01 / SJ / 001			