


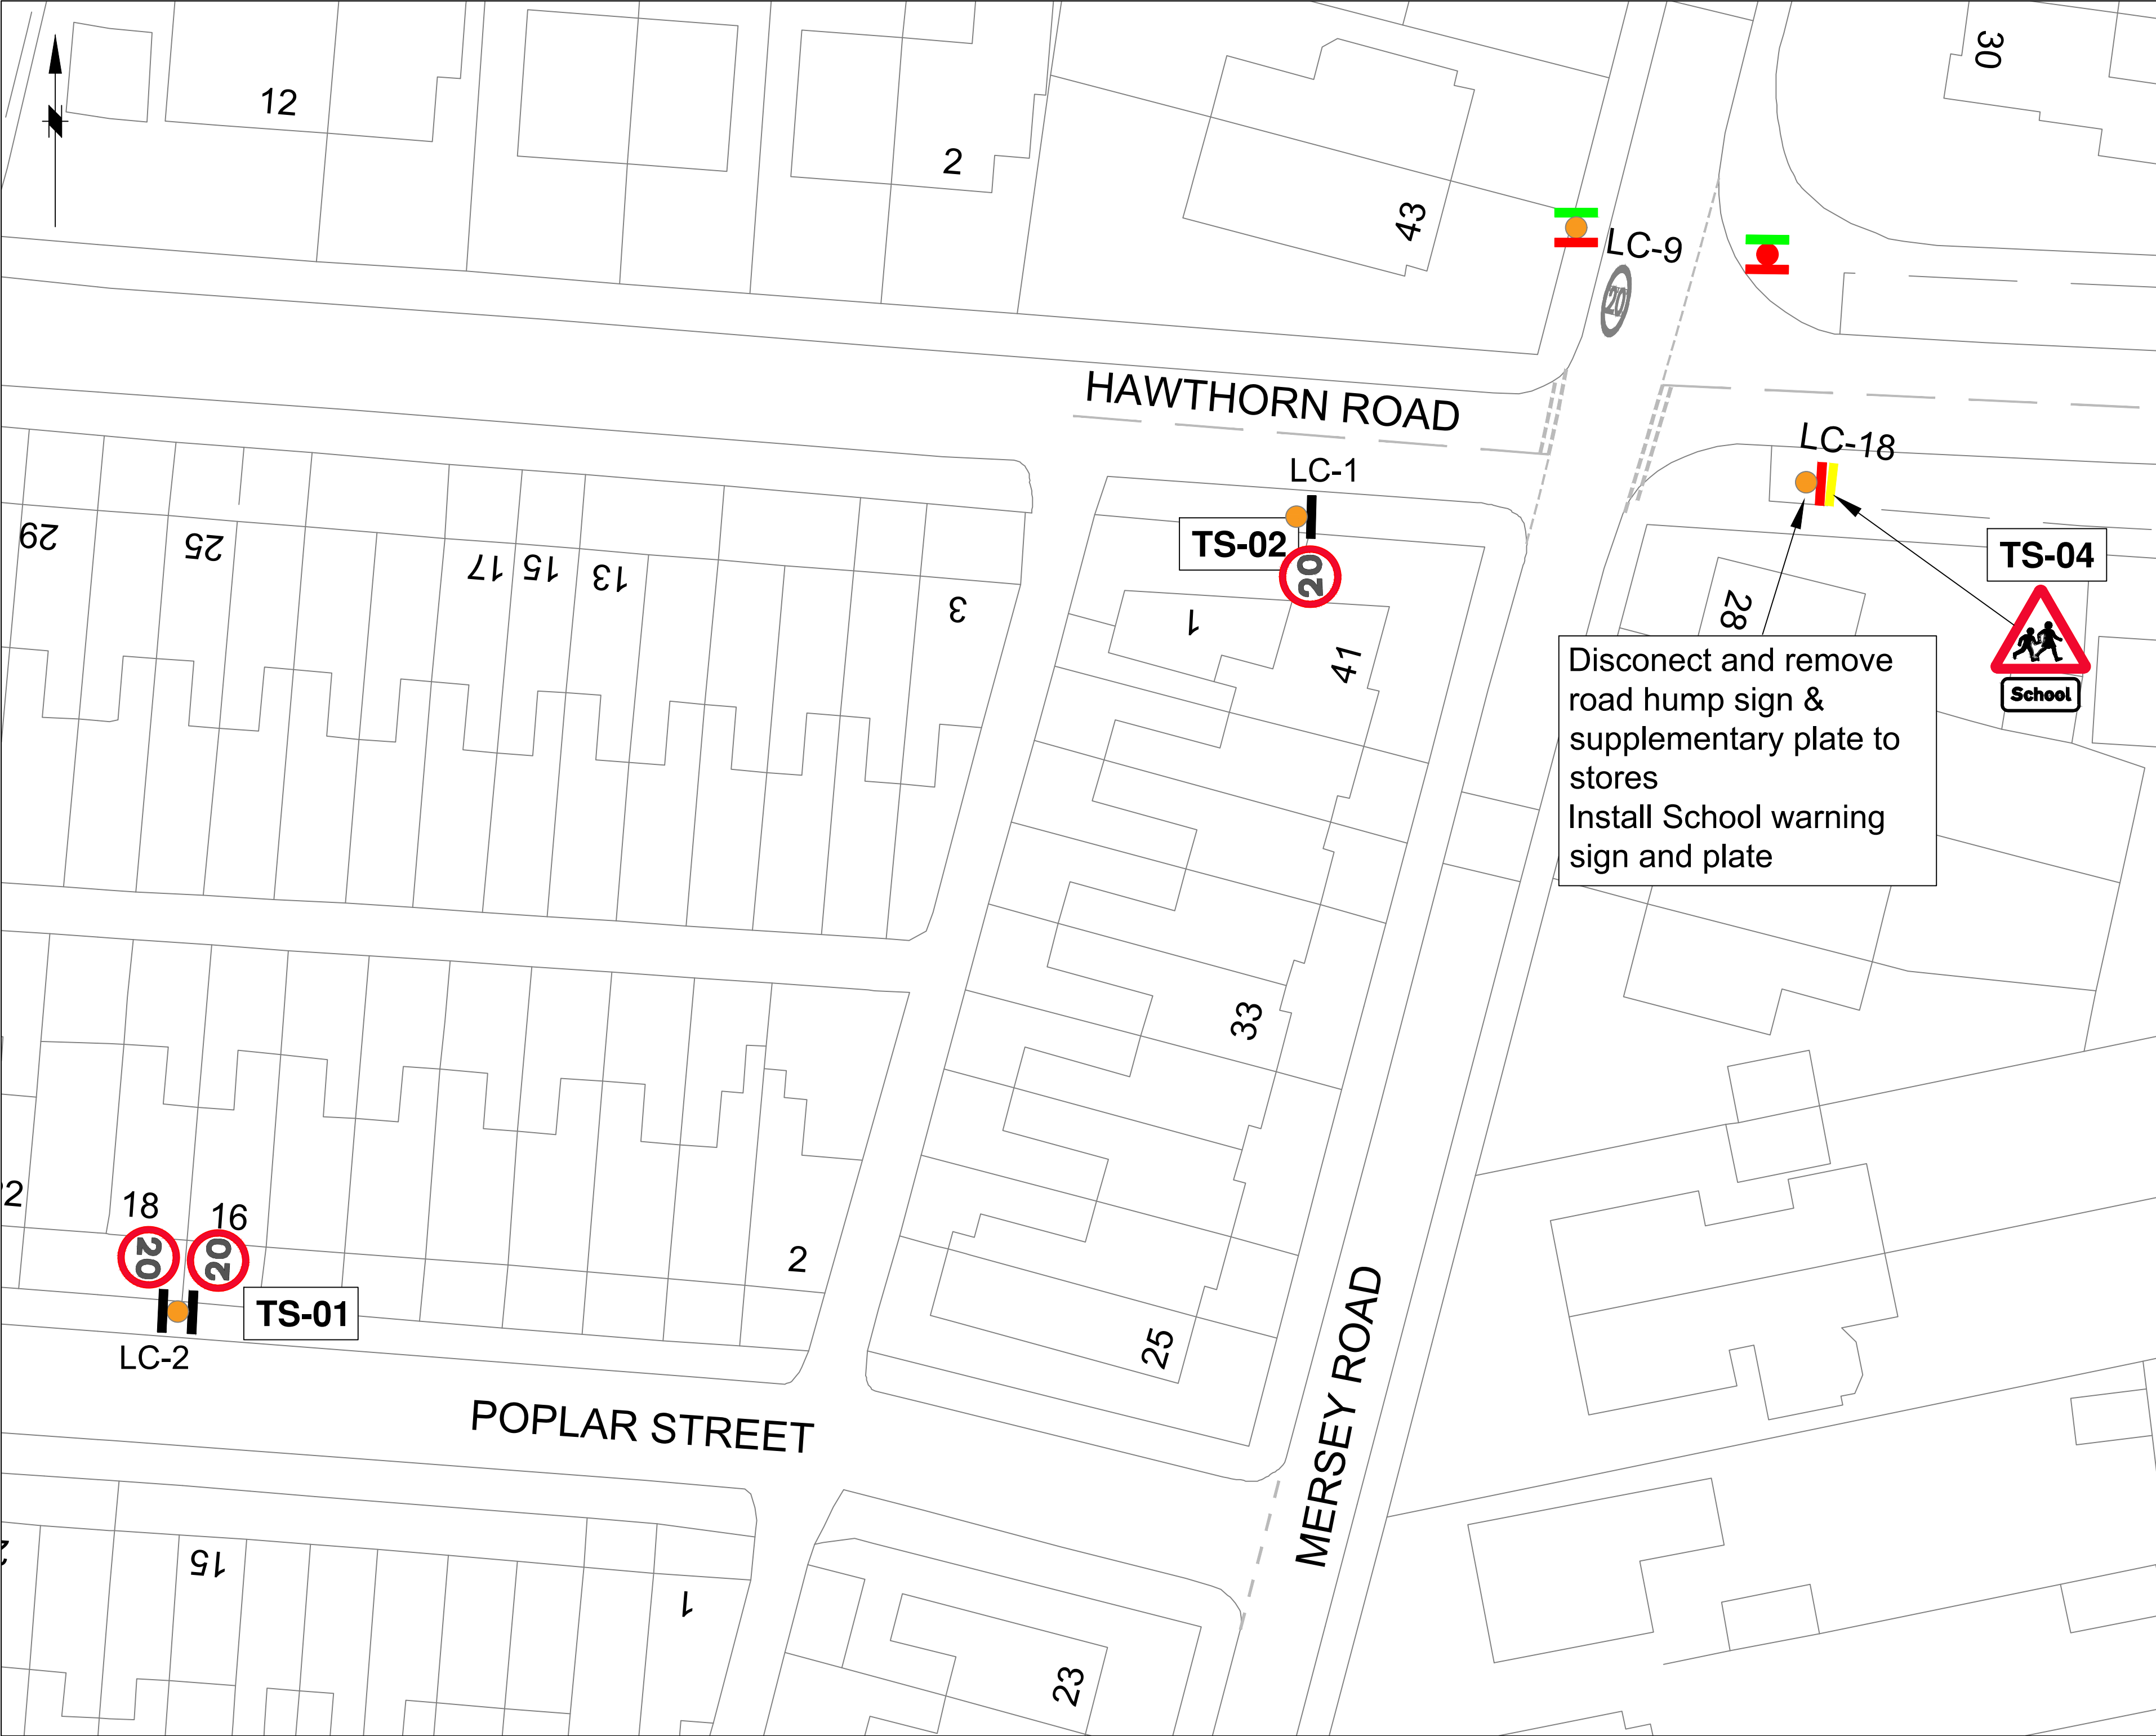

This map is reproduced from Ordnance Survey material with the permission of Ordnance Survey on behalf of the Controller of His Majesty's Stationery Office. © Crown copyright. Unauthorised reproduction infringes Crown copyright and may lead to prosecution or civil proceedings. Stockport Metropolitan Borough Council AC0000804794 2026

Notes – General:

- All dimensions are stated in metres unless stated otherwise

Notes - 1200 Series - Traffic Signs:

- All sign post locations and sign face orientations are to be agreed on site by an engineer.
- Sign installation details as per SMBC Standard Detail STP/H/27.
- Signs to be mounted at 2.3m height
- This drawing is to be read in conjunction with 1197/01/SJ/002 & 1197/01/SJ/003

Key - General:

Existing:

- Road Markings
- Sign / post to be removed to store
- Sign to be removed from Lighting Column to store offsite
- 4 x Type A 30mph signs to be removed/stored on site to be re-used
- Lighting column

Key - Series 1200 - Proposed Traffic Signs:

- back to back 300mm diameter 670-20 signs on existing lighting column with sign clips.
1 location = 2 no.signs
- 300mm diameter '670-20' signs on existing lighting columns
1 location = 1 no.sign
- School Warning Sign & supplementary plate Diag 545 & 546 on existing lighting column
1 location = 1 no. sign

Note: Totals are for each sheet.

Rev.	Drawn	Checked	Date	Revision Details
AMENDMENTS				
STOCKPORT METROPOLITAN BOROUGH COUNCIL HIGHWAYS AND TRANSPORTATION STOCKFORD HOUSE STOCKPORT SK1 3TT				
MARK GLYNN DIRECTOR OF PLACE MANAGEMENT Job Title				
Road Safety around Schools St Johns C of E Primary				
Drawing Title				
Proposed Repeater Signs Layout 1				
Drawn GK Date 01.06.26 Size A2	Engineer GK Date 01.06.26 Scale 1:250	Checked AL Date 25.06.26	Approved SL Date 25.06.26	Drawing No. 1197 / 01 / SJ / 003.1
				Revision