


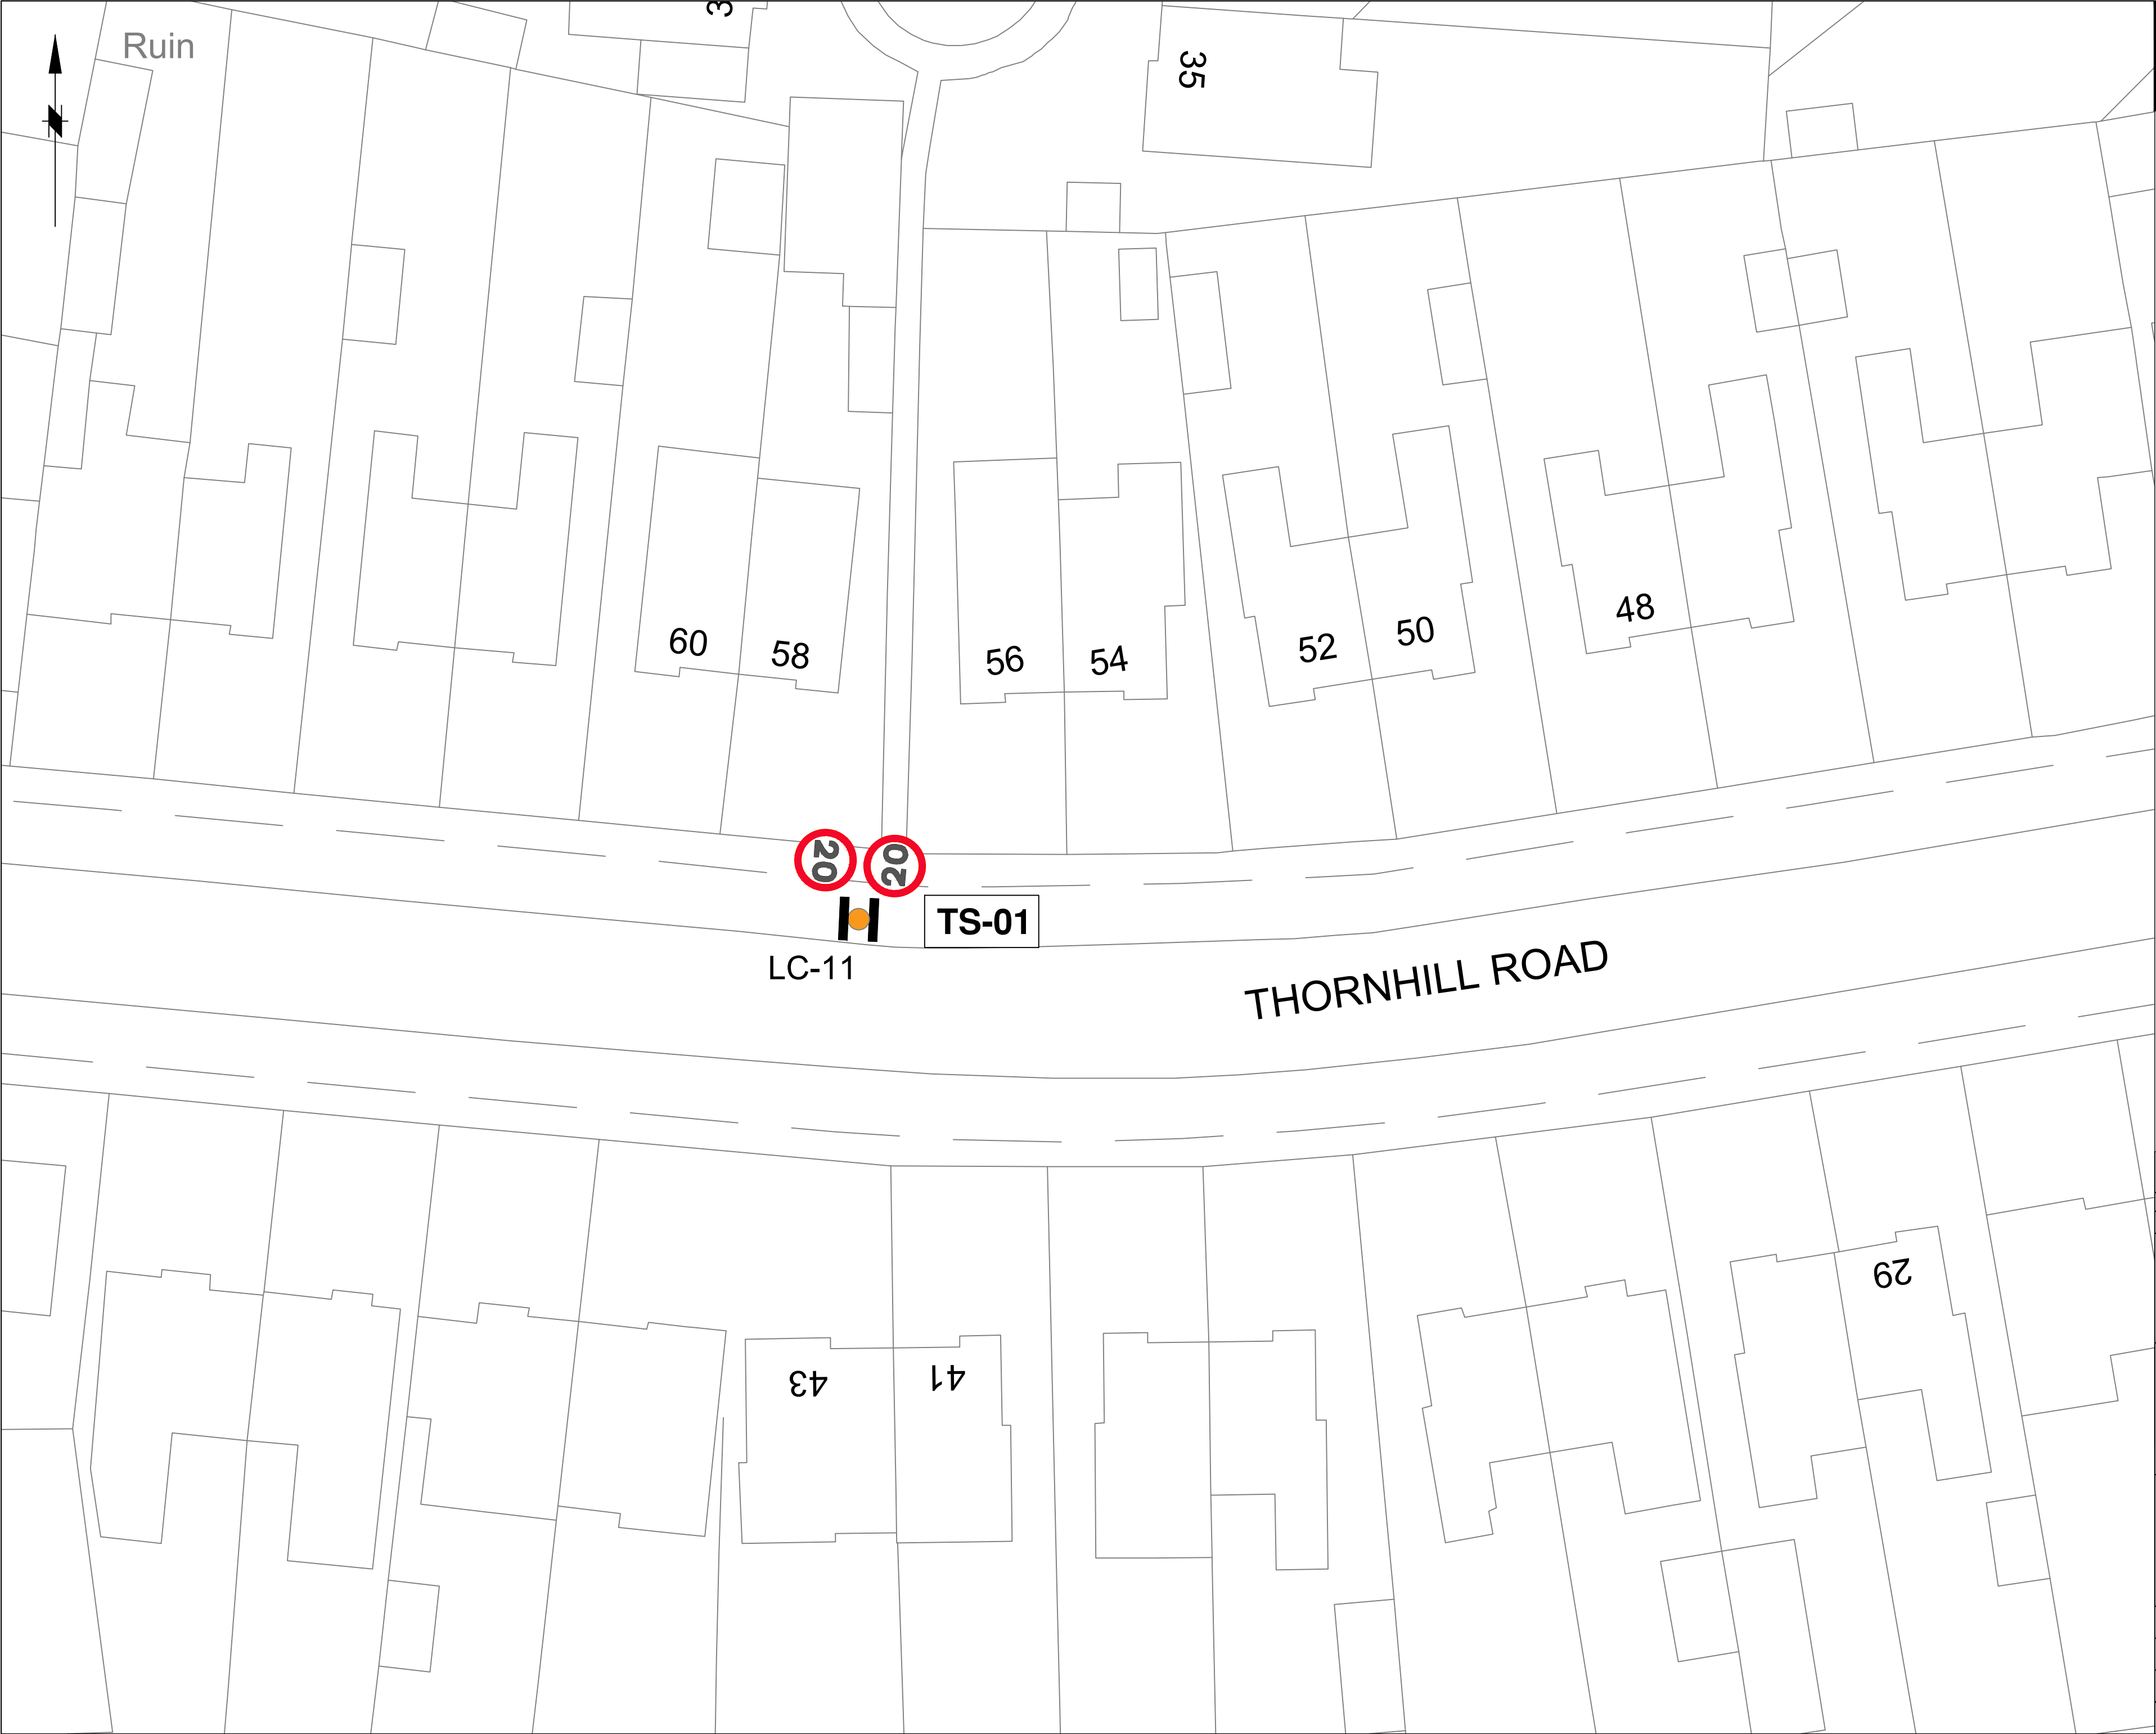

This map is reproduced from Ordnance Survey material with the permission of Ordnance Survey on behalf of the Controller of His Majesty's Stationery Office. © Crown copyright. Unauthorised reproduction infringes Crown copyright and may lead to prosecution or civil proceedings. Stockport Metropolitan Borough Council AC0000804794 2026

Notes – General:

- 1) All dimensions are stated in metres unless stated otherwise

Notes - 1200 Series - Traffic Signs:

- 1) All sign post locations and sign face orientations are to be agreed on site by an engineer.
2) Sign installation details as per SMBC Standard Detail STP/H/27.
3) Signs to be mounted at 2.3m height
4) This drawing is to be read in conjunction with 1197/01/SJ/002 & 1197/01/SJ/003

Key - General:

Existing:

- Road Markings
● Lighting column

Key - Series 1200 - Proposed Traffic Signs:

 back to back 300mm diameter 670-20 signs on existing lighting column.

 1 location = 2 no.

Please note: Totals are for each sheet.

Rev.	Drawn	Checked	Date	Revision Details
AMENDMENTS				
 STOCKPORT METROPOLITAN BOROUGH COUNCIL HIGHWAYS AND TRANSPORTATION STOFFORD HOUSE STOCKPORT SK1 3TT				
MARK GLYNN DIRECTOR OF PLACE MANAGEMENT				
Job Title				
Road Safety around Schools St Johns C of E Primary				
Drawing Title				
Proposed Repeater Signs Layout 4				
Drawn	GK	Engineer	GK	Checked
Date	01.06.26	Date	01.06.26	Date
Size	A2	Scale	1:250	Approved
Drawing No.	1191 / 01 / SJ / 003.4	Revision		