


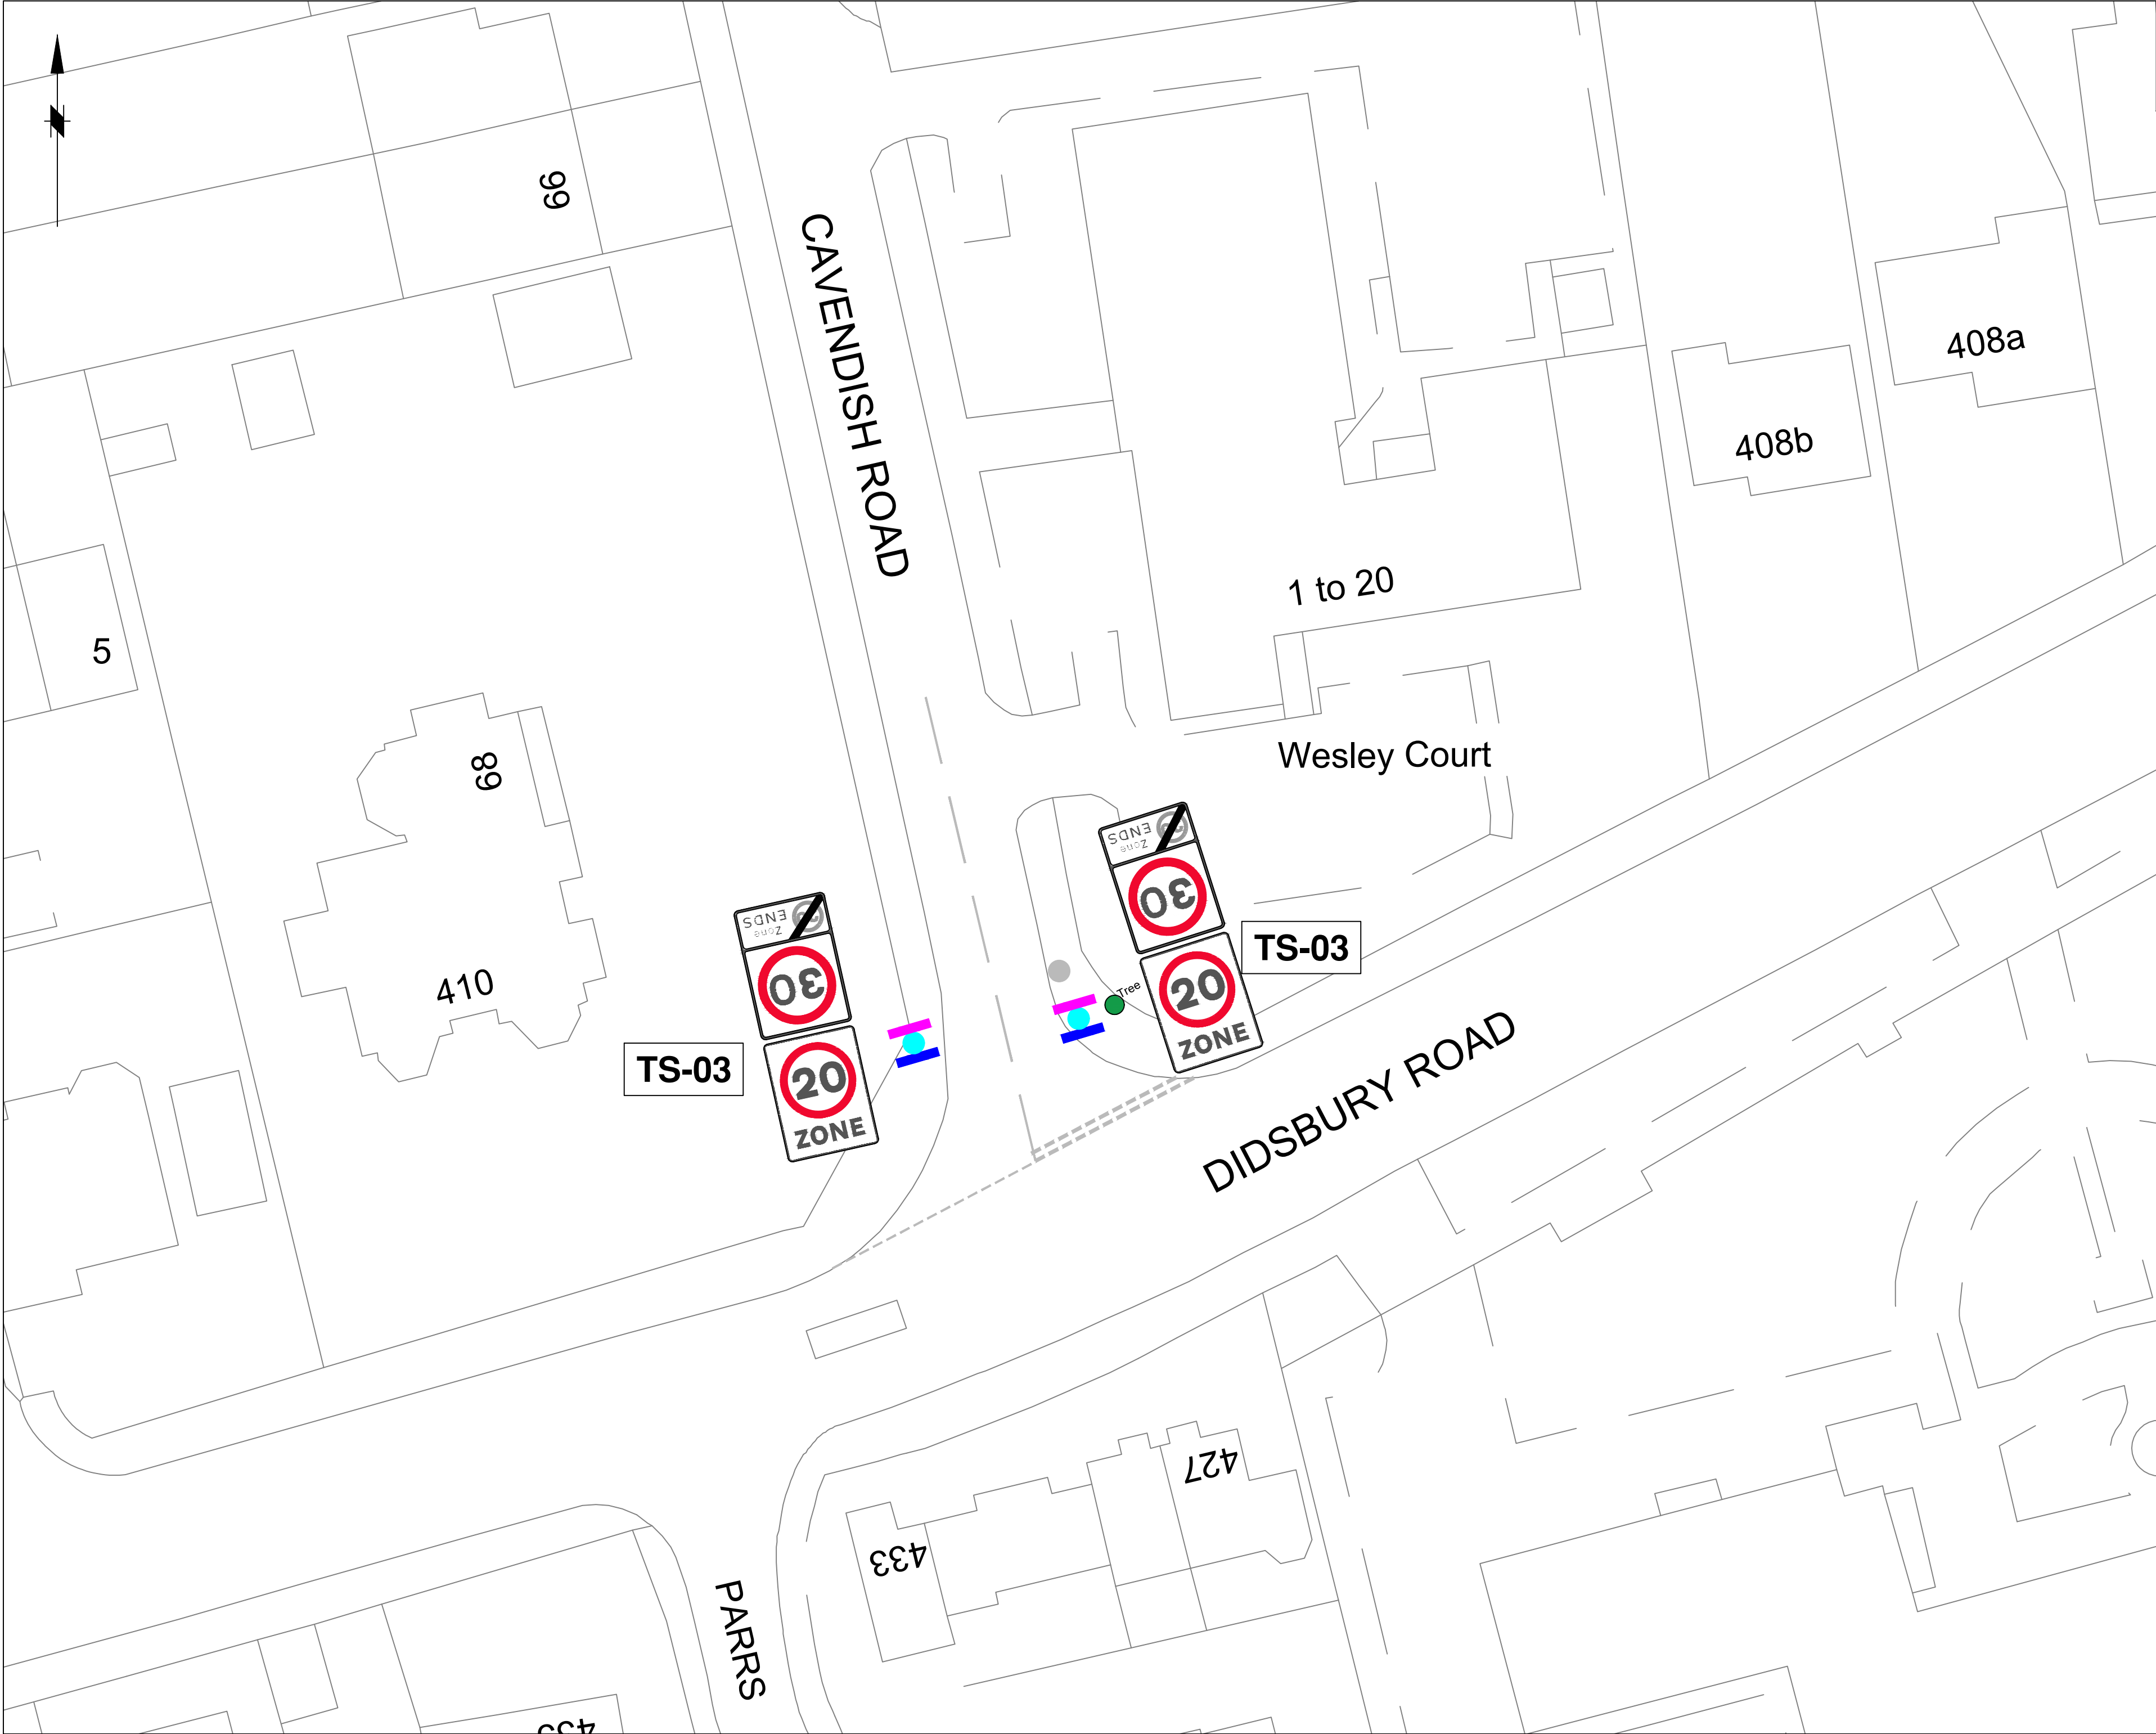

This map is reproduced from Ordnance Survey material with the permission of Ordnance Survey on behalf of the Controller of His Majesty's Stationery Office © Crown copyright.Unauthorised reproduction infringes Crown copyright and may lead to prosecution or civil proceedings.Stockport Metropolitan Borough Council AC0000804794 2026

Notes – General:

- 1) All dimensions are stated in metres unless stated otherwise
- 2) Risk of underground services – locations indicative only. Contractor to verify on site prior to excavation"
- 3) Engineer to mark up on site post locations

Notes - 1200 Series - Traffic Signs:

- 1) All sign post locations and sign face orientations are to be agreed on site by an engineer.
- 2) Sign installation details as per SMBC Standard Detail STP/H/27.
- 3) Proposed posts to be galvanised 76.1mm diameter, unless otherwise stated.
- 4) Proposed Gateway sign posts to be 3.7m height unless otherwise stated.
- 5) Signs to be mounted at 2.3m height
- 6) This drawing is to be read in conjunction with 1197/01/SJ/002 - & 1197/01/SJ/004

Key - General:

Existing

- Road Markings
- Post
- Tree
- Type A 30mph sign from stores to be installed at new Gateway position

Key - Series 1200 - Traffic Signs:

- TS-03 Proposed back to back Diag. 674 & 675 signs
- Type A Total Type A - 2 no. (2 no from store)
- Type B Total Type B - 2 no. (2 no. new)
- New 76.1mm diameter galvanised cranked post x 3.7 height. 2 no.

Note: Totals are for each sheet.

Rev.	Drawn	Checked	Date	Revision Details
AMENDMENTS				
STOCKPORT METROPOLITAN BOROUGH COUNCIL HIGHWAYS AND TRANSPORTATION STOFFORD HOUSE STOCKPORT SK1 3TT				
MARK GLYNN DIRECTOR OF PLACE MANAGEMENT				
Job Title Road Safety around Schools St Johns C of E Primary				
Drawing Title Proposed Gateway Signs Layout 3				
Drawn GK Date 01.06.26 Size A2	Engineer GK Date 01.06.26 Scale 1:250	Checked AL Date 25.06.26	Approved SL Date 25.06.26	
Drawing No. 1197 / 01 / SJ / 004.3				Revision