


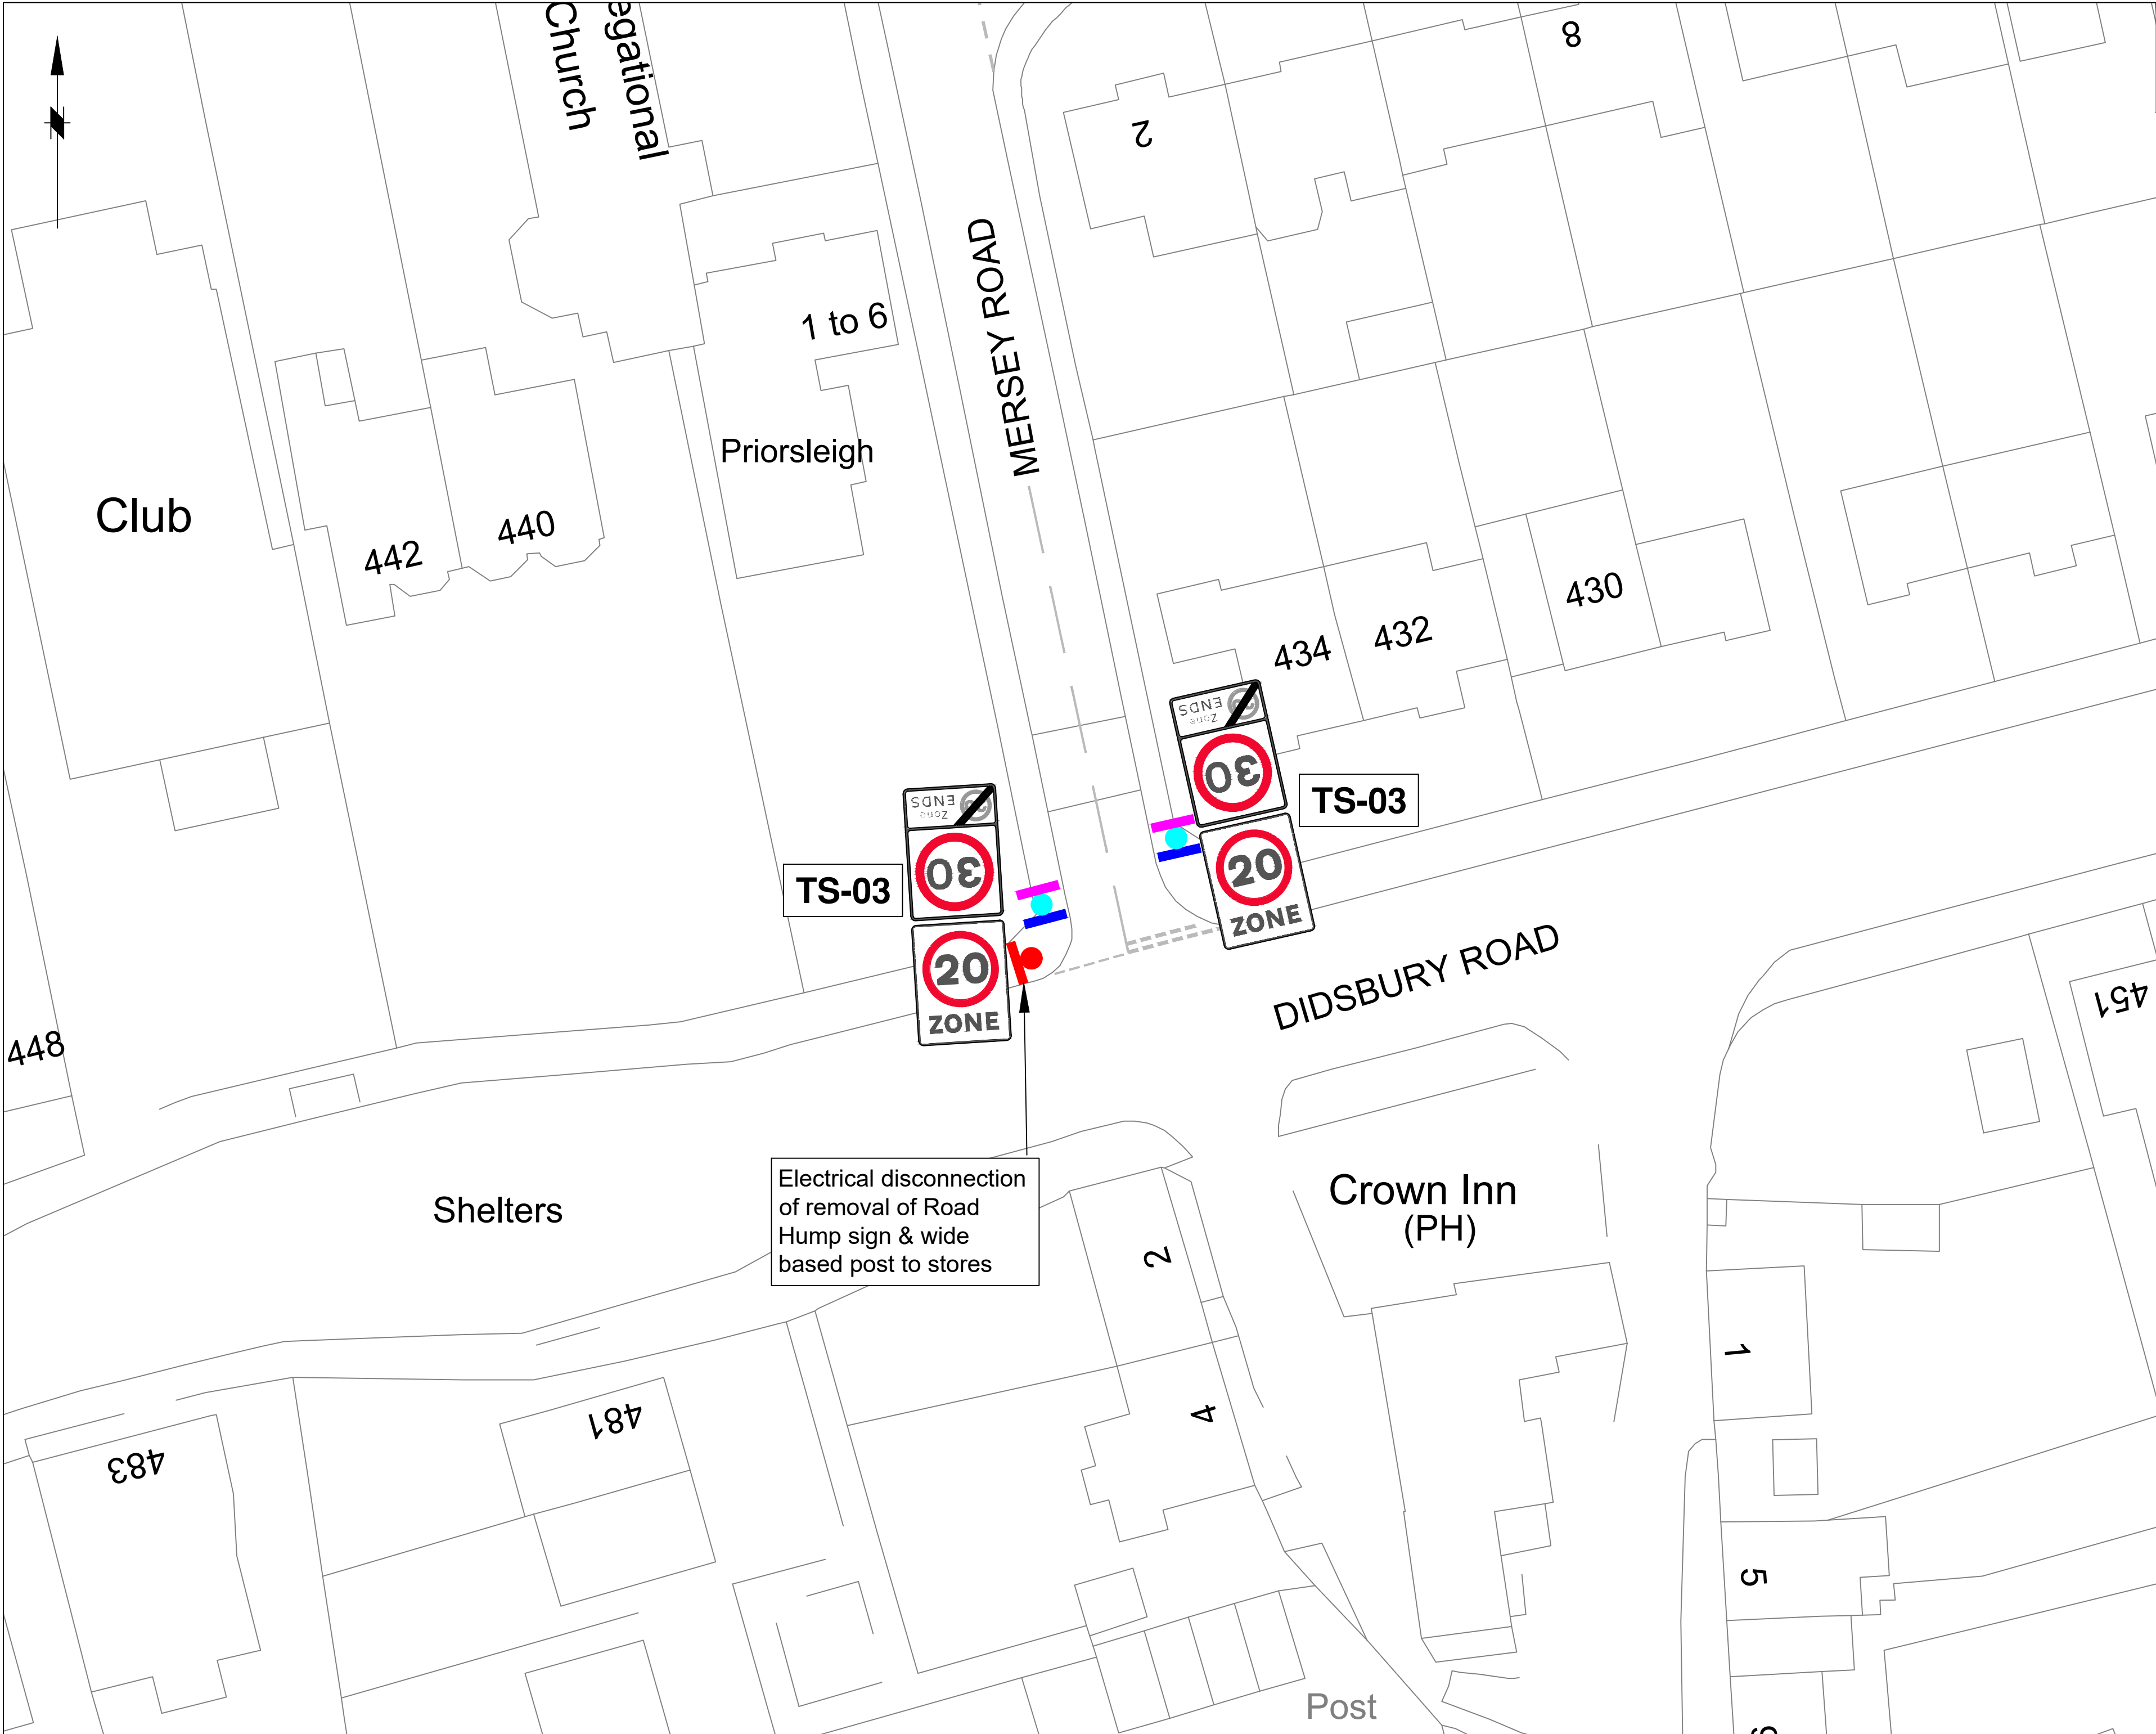

This map is reproduced from Ordnance Survey material with the permission of Ordnance Survey on behalf of the Controller of His Majesty's Stationery Office © Crown copyright.Unauthorised reproduction infringes Crown copyright and may lead to prosecution or civil proceedings.Stockport Metropolitan Borough Council AC0000804794 2026

- Notes – General:**
- 1) All dimensions are stated in metres unless stated otherwise
 - 2) Risk of underground services – (locations indicative only). Contractor to verify on site prior to excavation
 - 3) Engineer to mark up on site post locations
- Notes - 1200 Series - Traffic Signs:**
- 1) All sign post locations and sign face orientations are to be agreed on site by an engineer.
 - 2) Sign installation details as per SMBC Standard Detail STP/H/27.
 - 3) Proposed posts to be galvanised 76.1mm diameter, unless otherwise stated.
 - 4) Proposed Gateway sign posts to be 3.7m height unless otherwise stated.
 - 5) Signs to be mounted at 2.3m height
 - 6) This drawing is to be read in conjunction with 1197/01/SJ/004 & 1197/01/SJ/002
- Key - General:**
- Existing**
- Road Markings
 - ▲ Electrical disconnection and removal of sign and wide based post to stores
 - Type A 30mph sign from stores to be installed at new Gateway postion
- Key - Series 1200 - Traffic Signs:**
- TS-03 Proposed back to back Diag. 674 & 675 signs
 - Type A Total Type A - 2 no. (2 no. from store)
 - Type B Total Type B - 2 no. (2 no. new)
 - New 76.1mm diameter galvanised cranked post x 3.7m height 2 no.
- Note: Totals are for each sheet.

Rev.	Drawn	Checked	Date	Revision Details
AMENDMENTS				
 STOCKPORT METROPOLITAN BOROUGH COUNCIL HIGHWAYS AND TRANSPORTATION STOFFORD HOUSE STOCKPORT SK1 3TT MARK GLYNN DIRECTOR OF PLACE MANAGEMENT				
Job Title				
Road Safety around Schools St Johns C of E Primary				
Drawing Title				
Proposed Gateway Signs Layout 4				
Drawn	Engineer	Checked	Approved	
GK	GK	AL	SL	
Date	Date	Date	Date	
01.06.26	01.06.26	25.06.26	25.06.26	
Size	Scale			
A2	1:250			
Drawing No.				Revision
1197 / 01 / SJ / 004.4				