


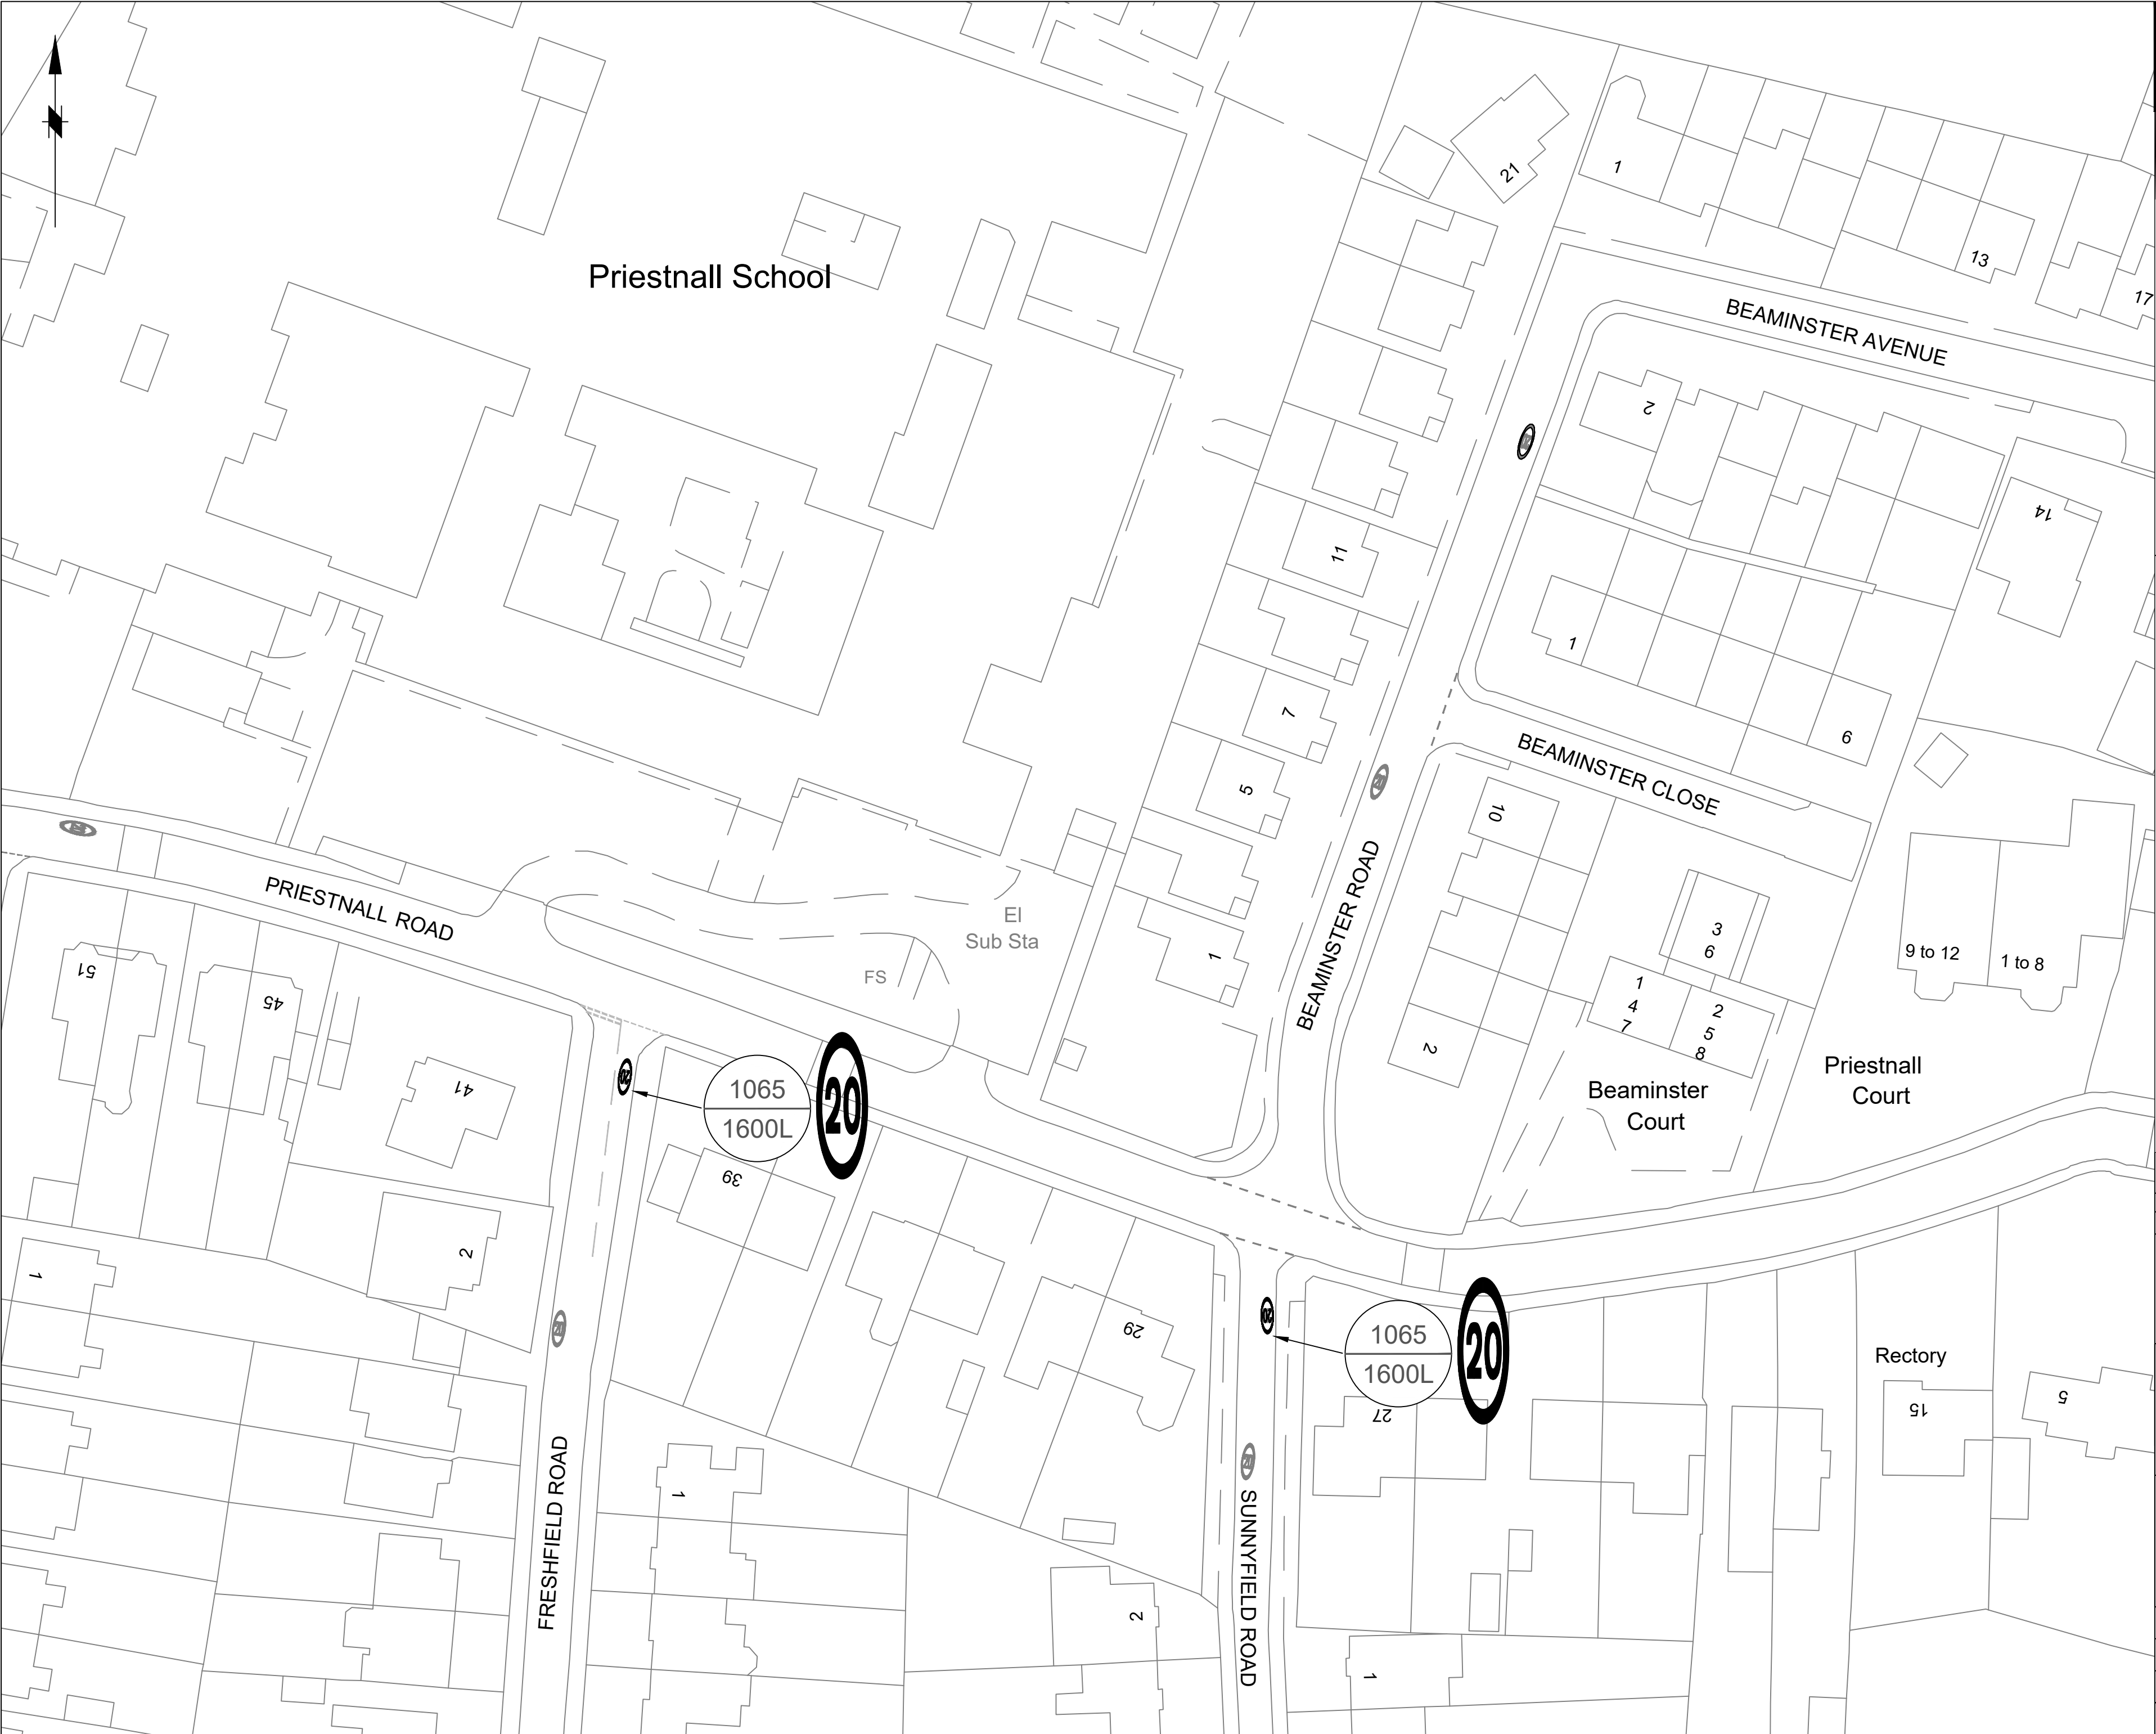

This map is reproduced from Ordnance Survey material with the permission of Ordnance Survey on behalf of the Controller of His Majesty's Stationery Office. © Crown copyright. Unauthorised reproduction infringes Crown copyright and may lead to prosecution or civil proceedings. Stockport Metropolitan Borough Council AC0000804794 2026

Notes – General:

- 1) All dimensions are stated in millimetres unless noted otherwise.
- 2) Do not scale. Please refer any queries to the project manager / supervisor.
- 2) 20 mph roundel road marking to Diag.1065 to be applied with direction of traffic

Notes – Series 1200: Road Markings

- 1) All road markings to comply with The Traffic Signs Regulations and General Directions 2016.
- 2) To be read in conjuncture with drawing no.197/01/SJ/005

Key – Series 1200: Road Markings

----- Existing road markings

Proposed white road markings

TSRGD Diagram no.

Defining dimension

Road Marking Schedule			
Diagram Number	Description	Dimensions	Quantity
1065	20mph Speed Limit Roundel	1600 Length	2 No.
Note: Totals are for each sheet.			

Rev.	Drawn	Checked	Date	Revision Details
AMENDMENTS				

STOCKPORT
METROPOLITAN BOROUGH COUNCIL
HIGHWAYS AND TRANSPORTATION
STOFFORD HOUSE
STOCKPORT SK1 3TT

MARK GLYNN
DIRECTOR OF PLACE MANAGEMENT

Job Title

Road Safety around Schools
St Johns C of E Primary

Drawing Title

Proposed Road Markings
Layout 3

Drawn	Engineer	Checked	Approved
GK	GK	AL	SL
Date	Date	Date	Date
01.06.26	01.06.26	20.06.26	26.06.26
Size	Scale		
A2	1:500		

Drawing No.	Revision
1191 / 01 / SJ / 005.3	