


This map is reproduced from Ordnance Survey material with the permission of Ordnance Survey on behalf of the Controller of Her Majesty's Stationery Office © Crown copyright.Unauthorised reproduction infringes Crown copyright and may lead to prosecution or civil proceedings.Stockport Metropolitan Borough Council AC0000804794 2025

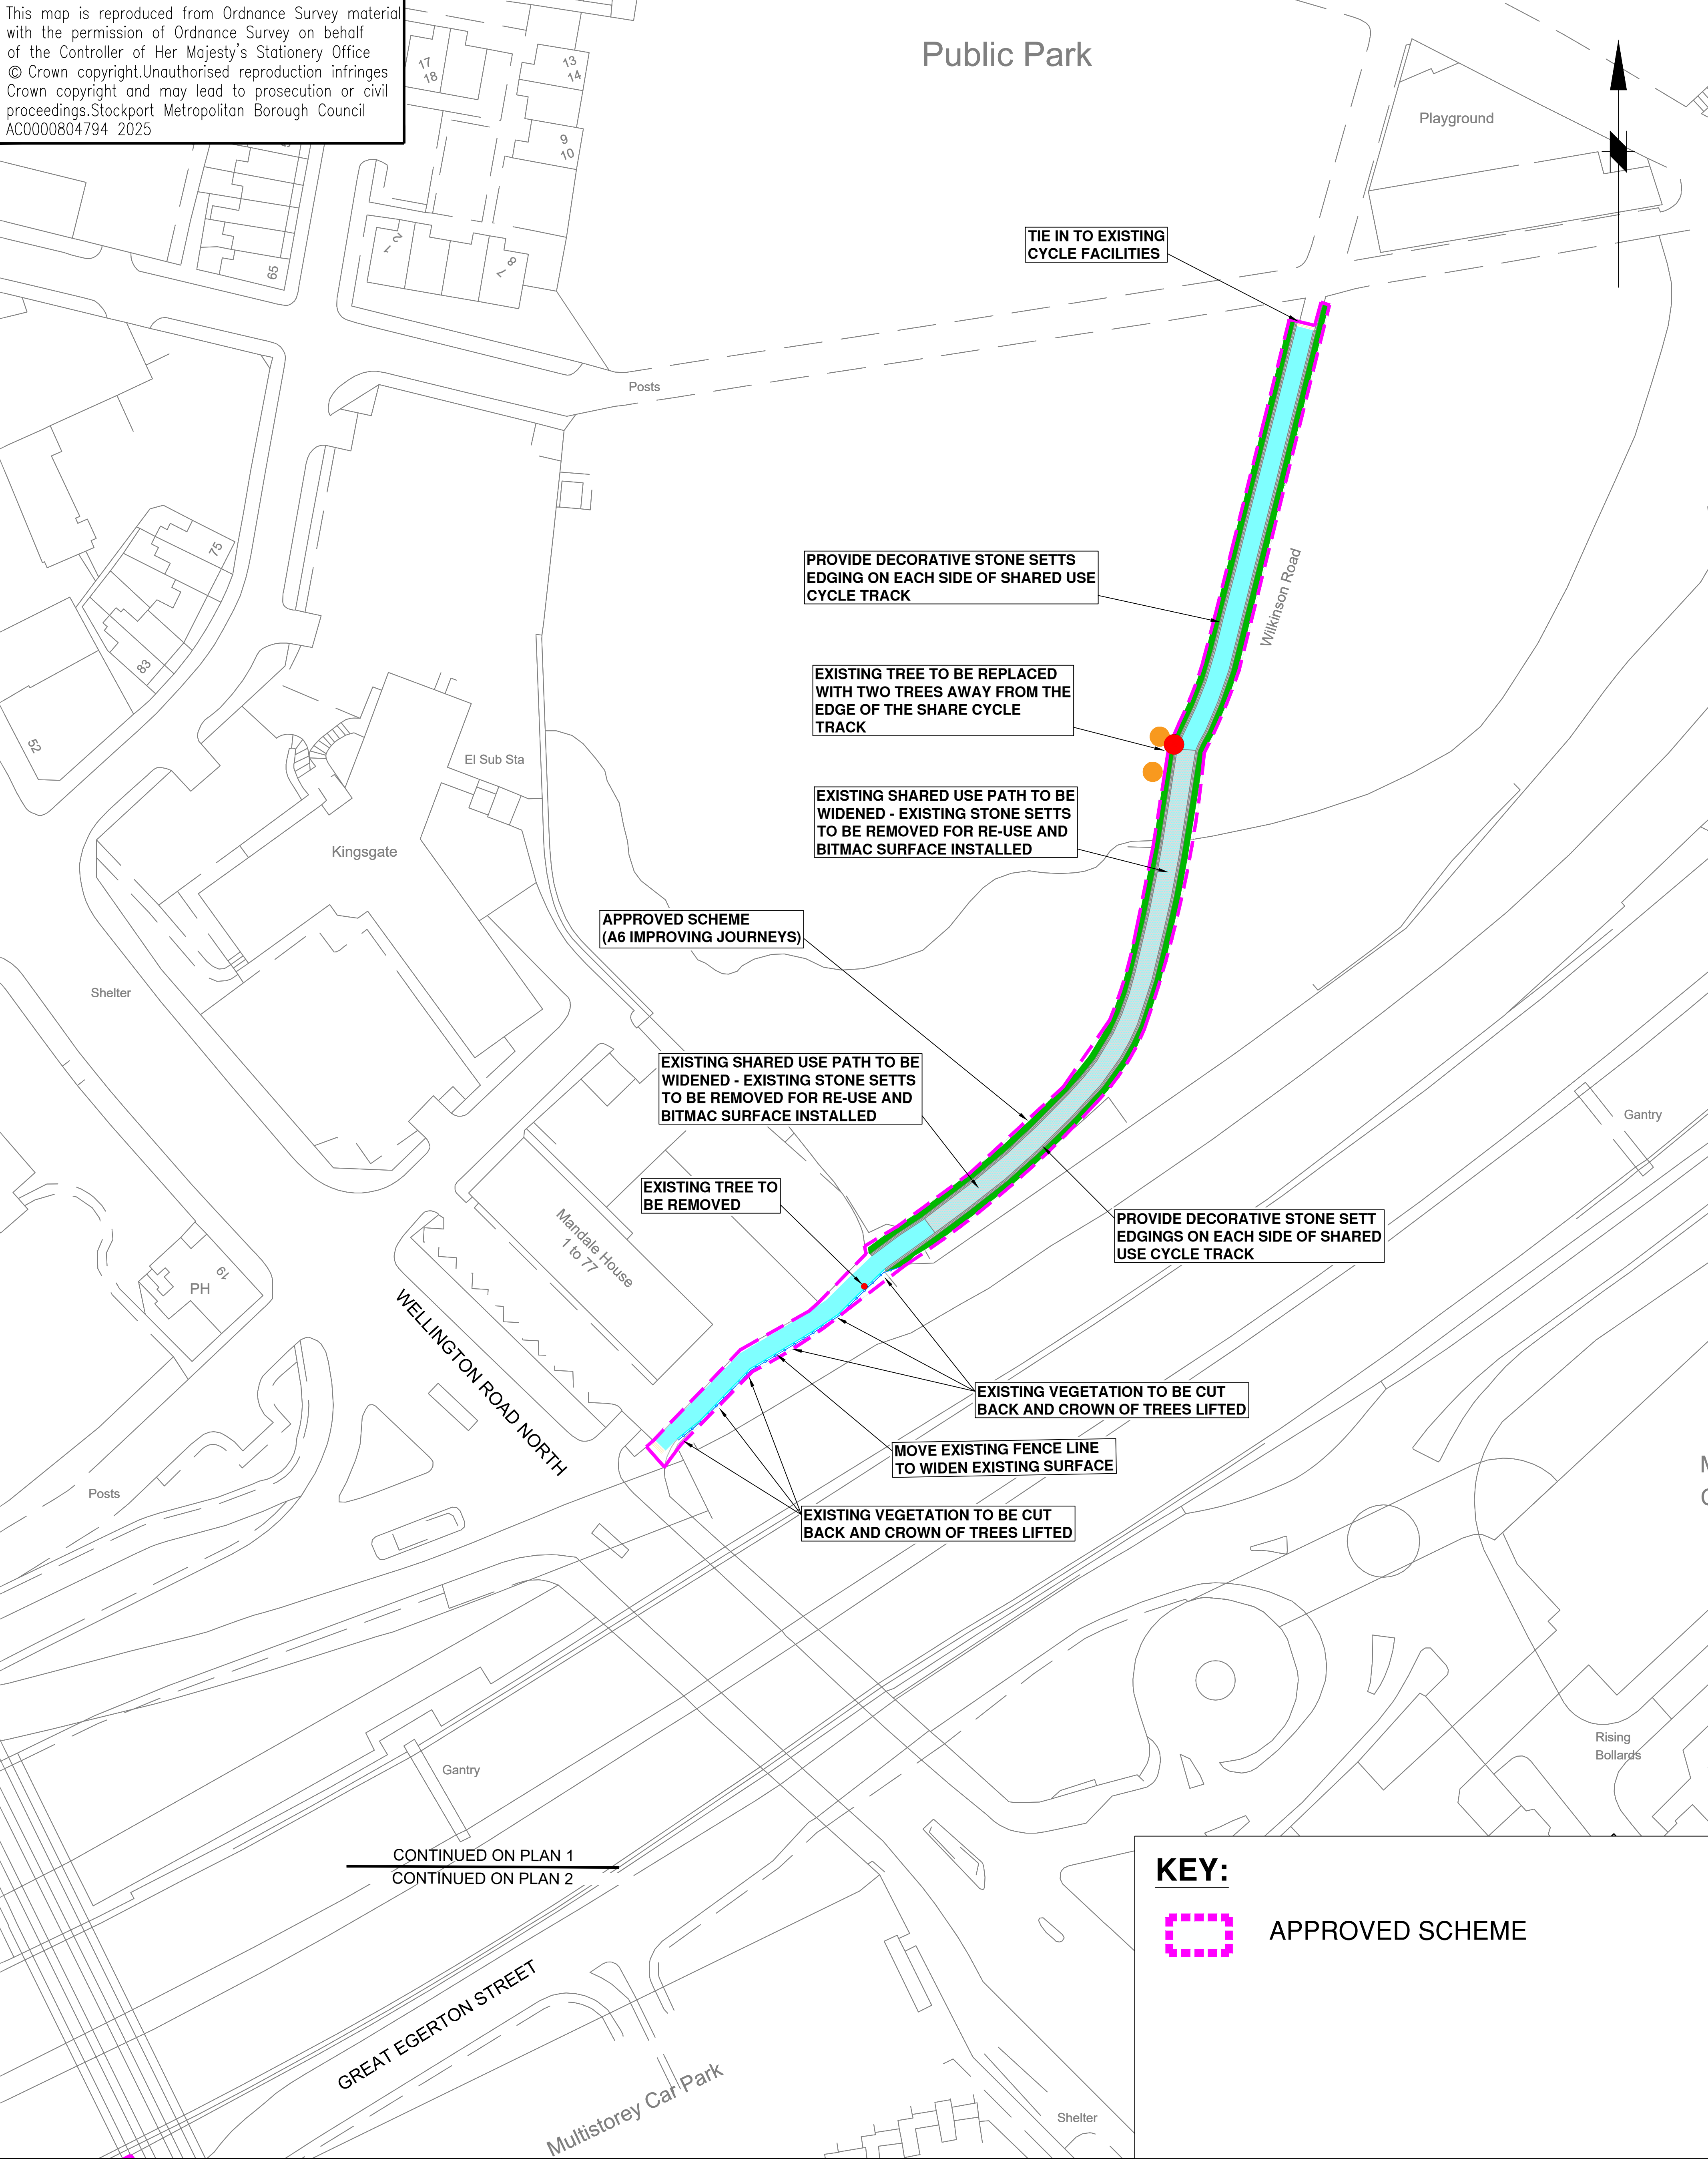



STOCKPORT

METROPOLITAN BOROUGH COUNCIL

HIGHWAYS AND TRANSPORTATION
STOPFORD HOUSE
STOCKPORT SK1 3XE

Rev.

Drawn

Checked

Date

AMENDMENT TO DIRECTIONAL
ARROWS AND KEY UPDATED

Revision Details

MARK GLYNN

DIRECTOR OF PLACE MANAGEMENT

JOB TITLE

5191E TOWN CENTRE WEST ACTIVE TRAVEL

DRAWN	SK	ENGINEER	DN	CHECKED	JG	APPROVED	NW
DATE	07/11/25	DATE	07/11/25	DATE	07/11/25	DATE	07/11/25
SCALE				1:500			
DRAWING NUMBER						F/5191E/CON/001	
Revision							

DRAWING TITLE

GENERAL ARRANGEMENT - PLAN 1 OF 9