
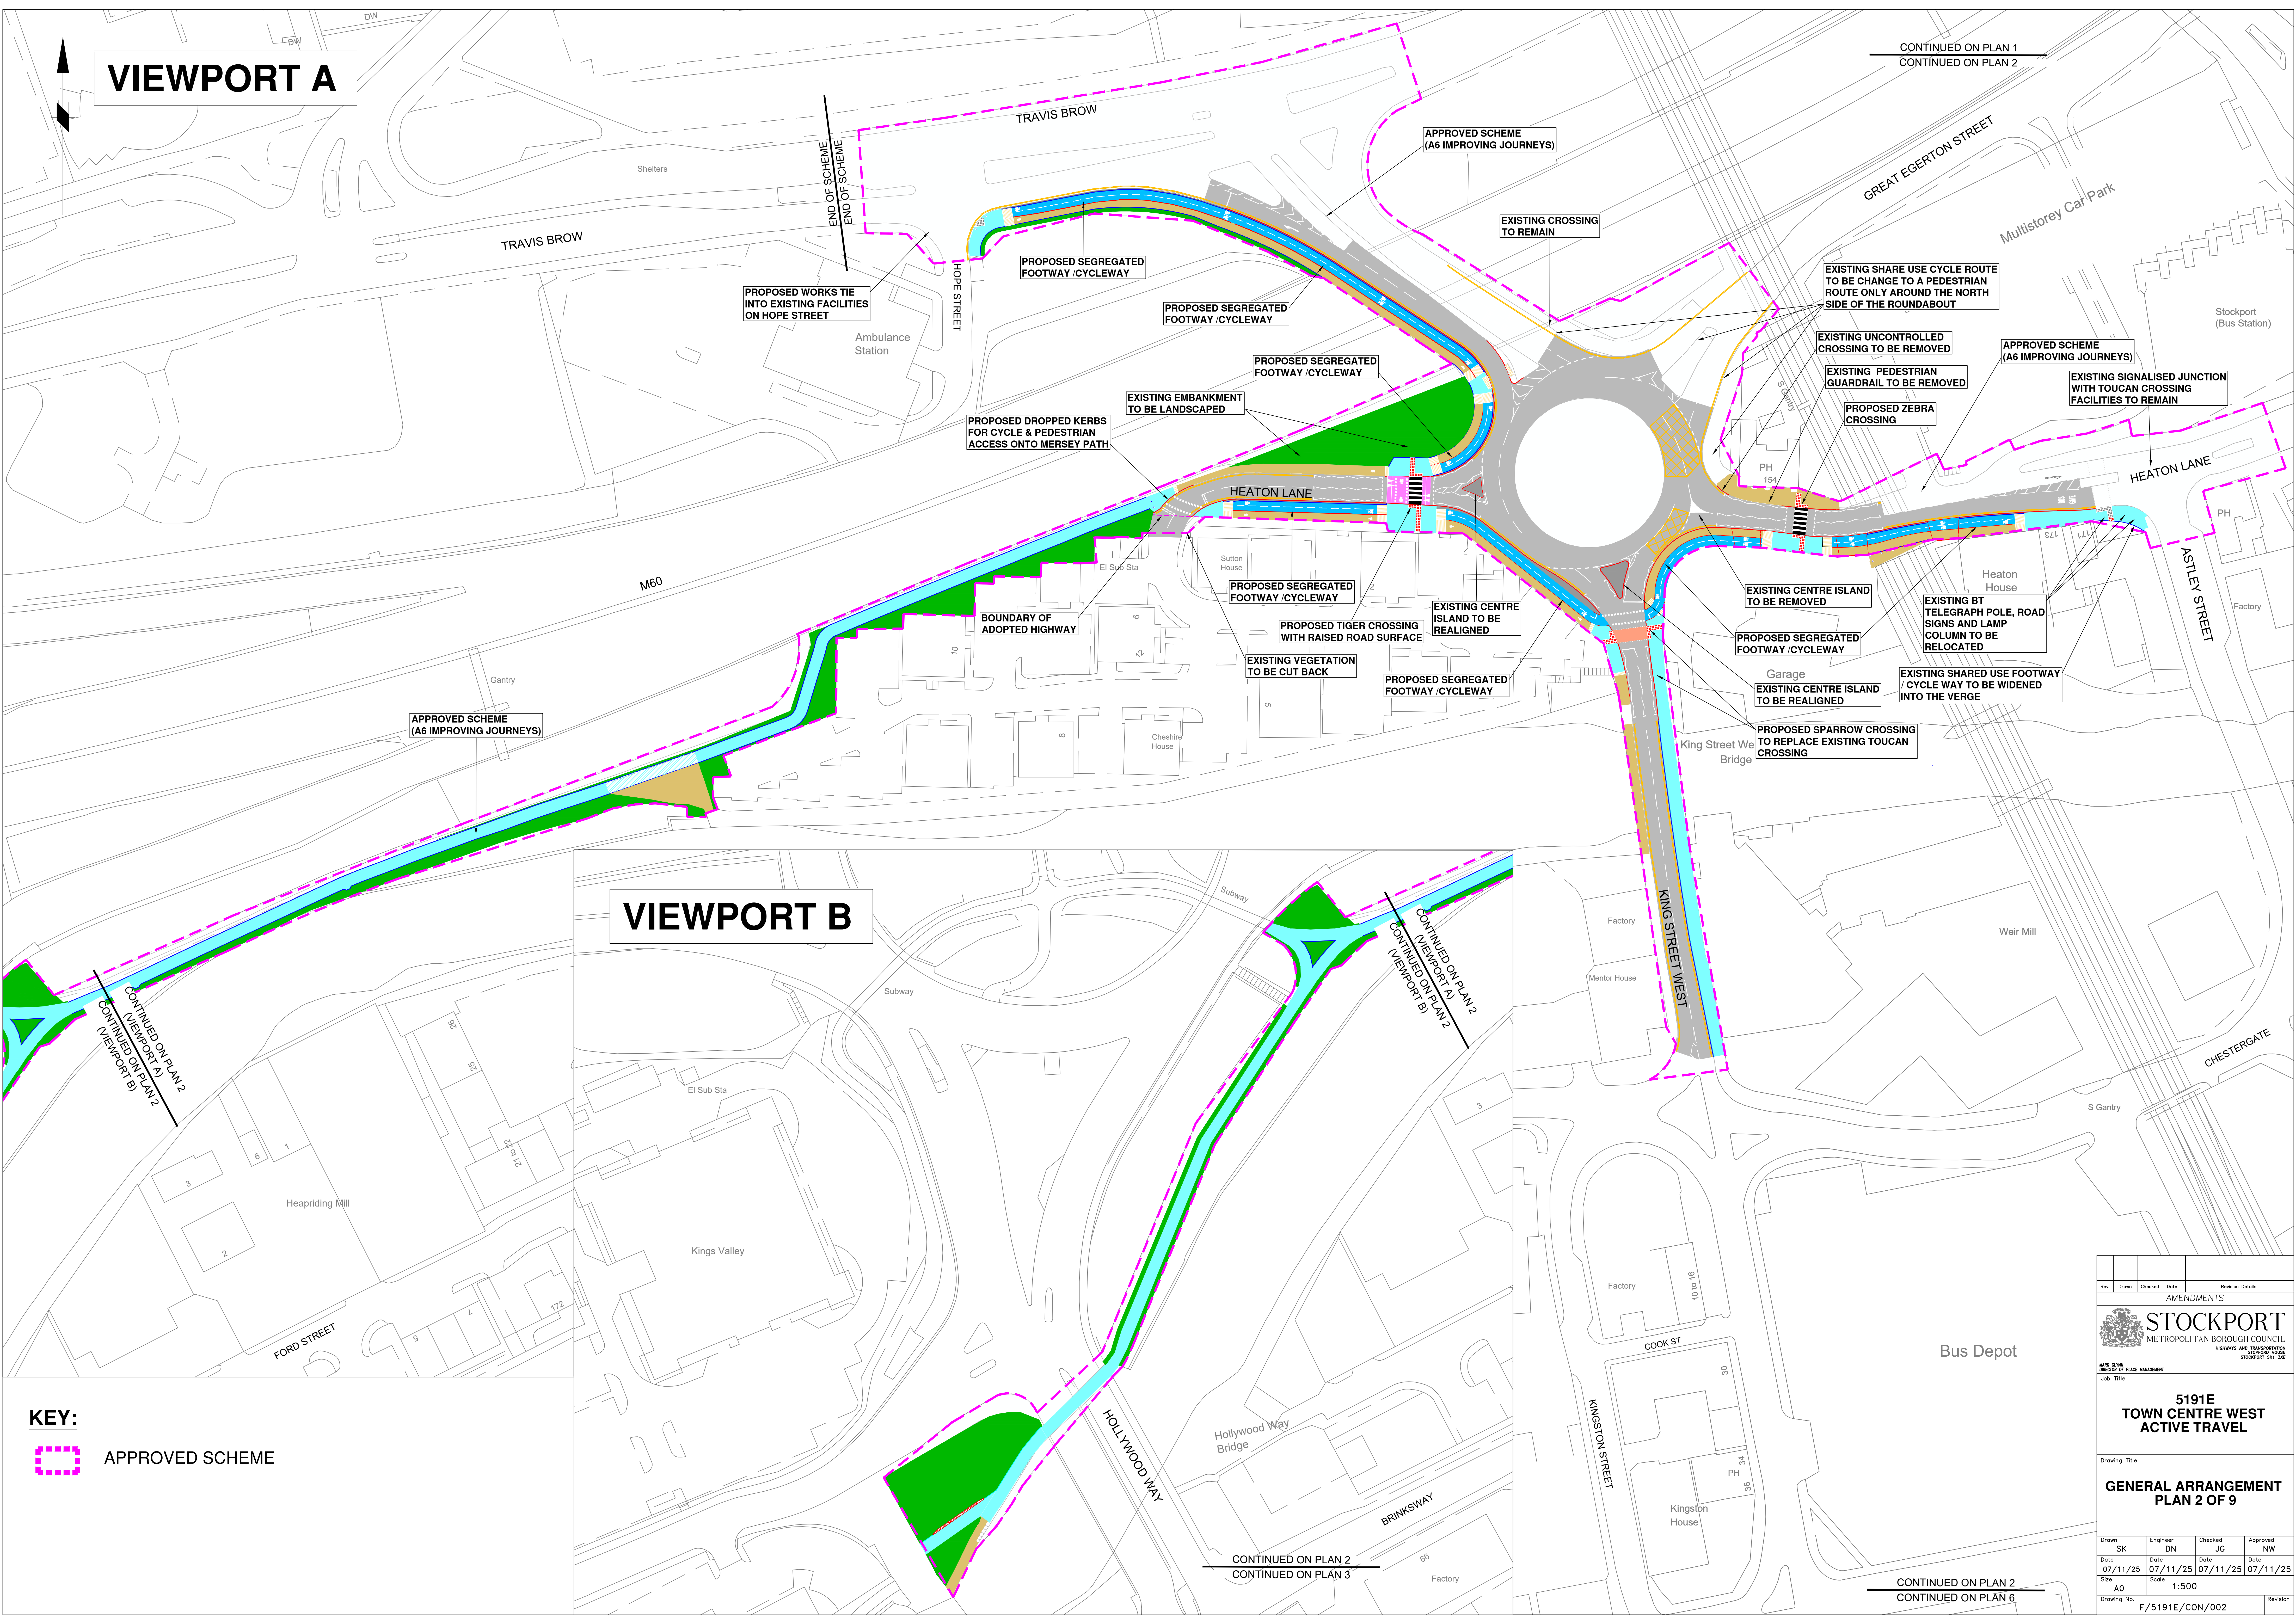


VIEWPORT A

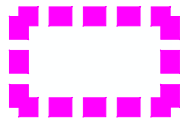

VIEWPORT B

KEY:

 APPROVED SCHEME

Rev.	Drawn	Checked	Date	Revision Details
AMENDMENTS				

**STOCKPORT**
METROPOLITAN BOROUGH COUNCIL
ROADS AND TRANSPORTATION
STOCKPORT S&T SDC

AMEN GLOVE
DIRECTOR OF PLACE MANAGEMENT
Job Title

**5191E
TOWN CENTRE WEST
ACTIVE TRAVEL**

Drawing Title

**GENERAL ARRANGEMENT
PLAN 2 OF 9**

Drawn	Engineer	Checked	Approved
SK	DN	JG	NW
Date 07/11/25	Date 07/11/25	Date 07/11/25	Date 07/11/25
Size A0	Scale 1:500		

Drawing No. F/5191E/CON/002

Revision