


This map is reproduced from Ordnance Survey material with the permission of Ordnance Survey on behalf of the Controller of Her Majesty's Stationery Office © Crown copyright.Unauthorised reproduction infringes Crown copyright and may lead to prosecution or civil proceedings.Stockport Metropolitan Borough Council AC0000804794 2025

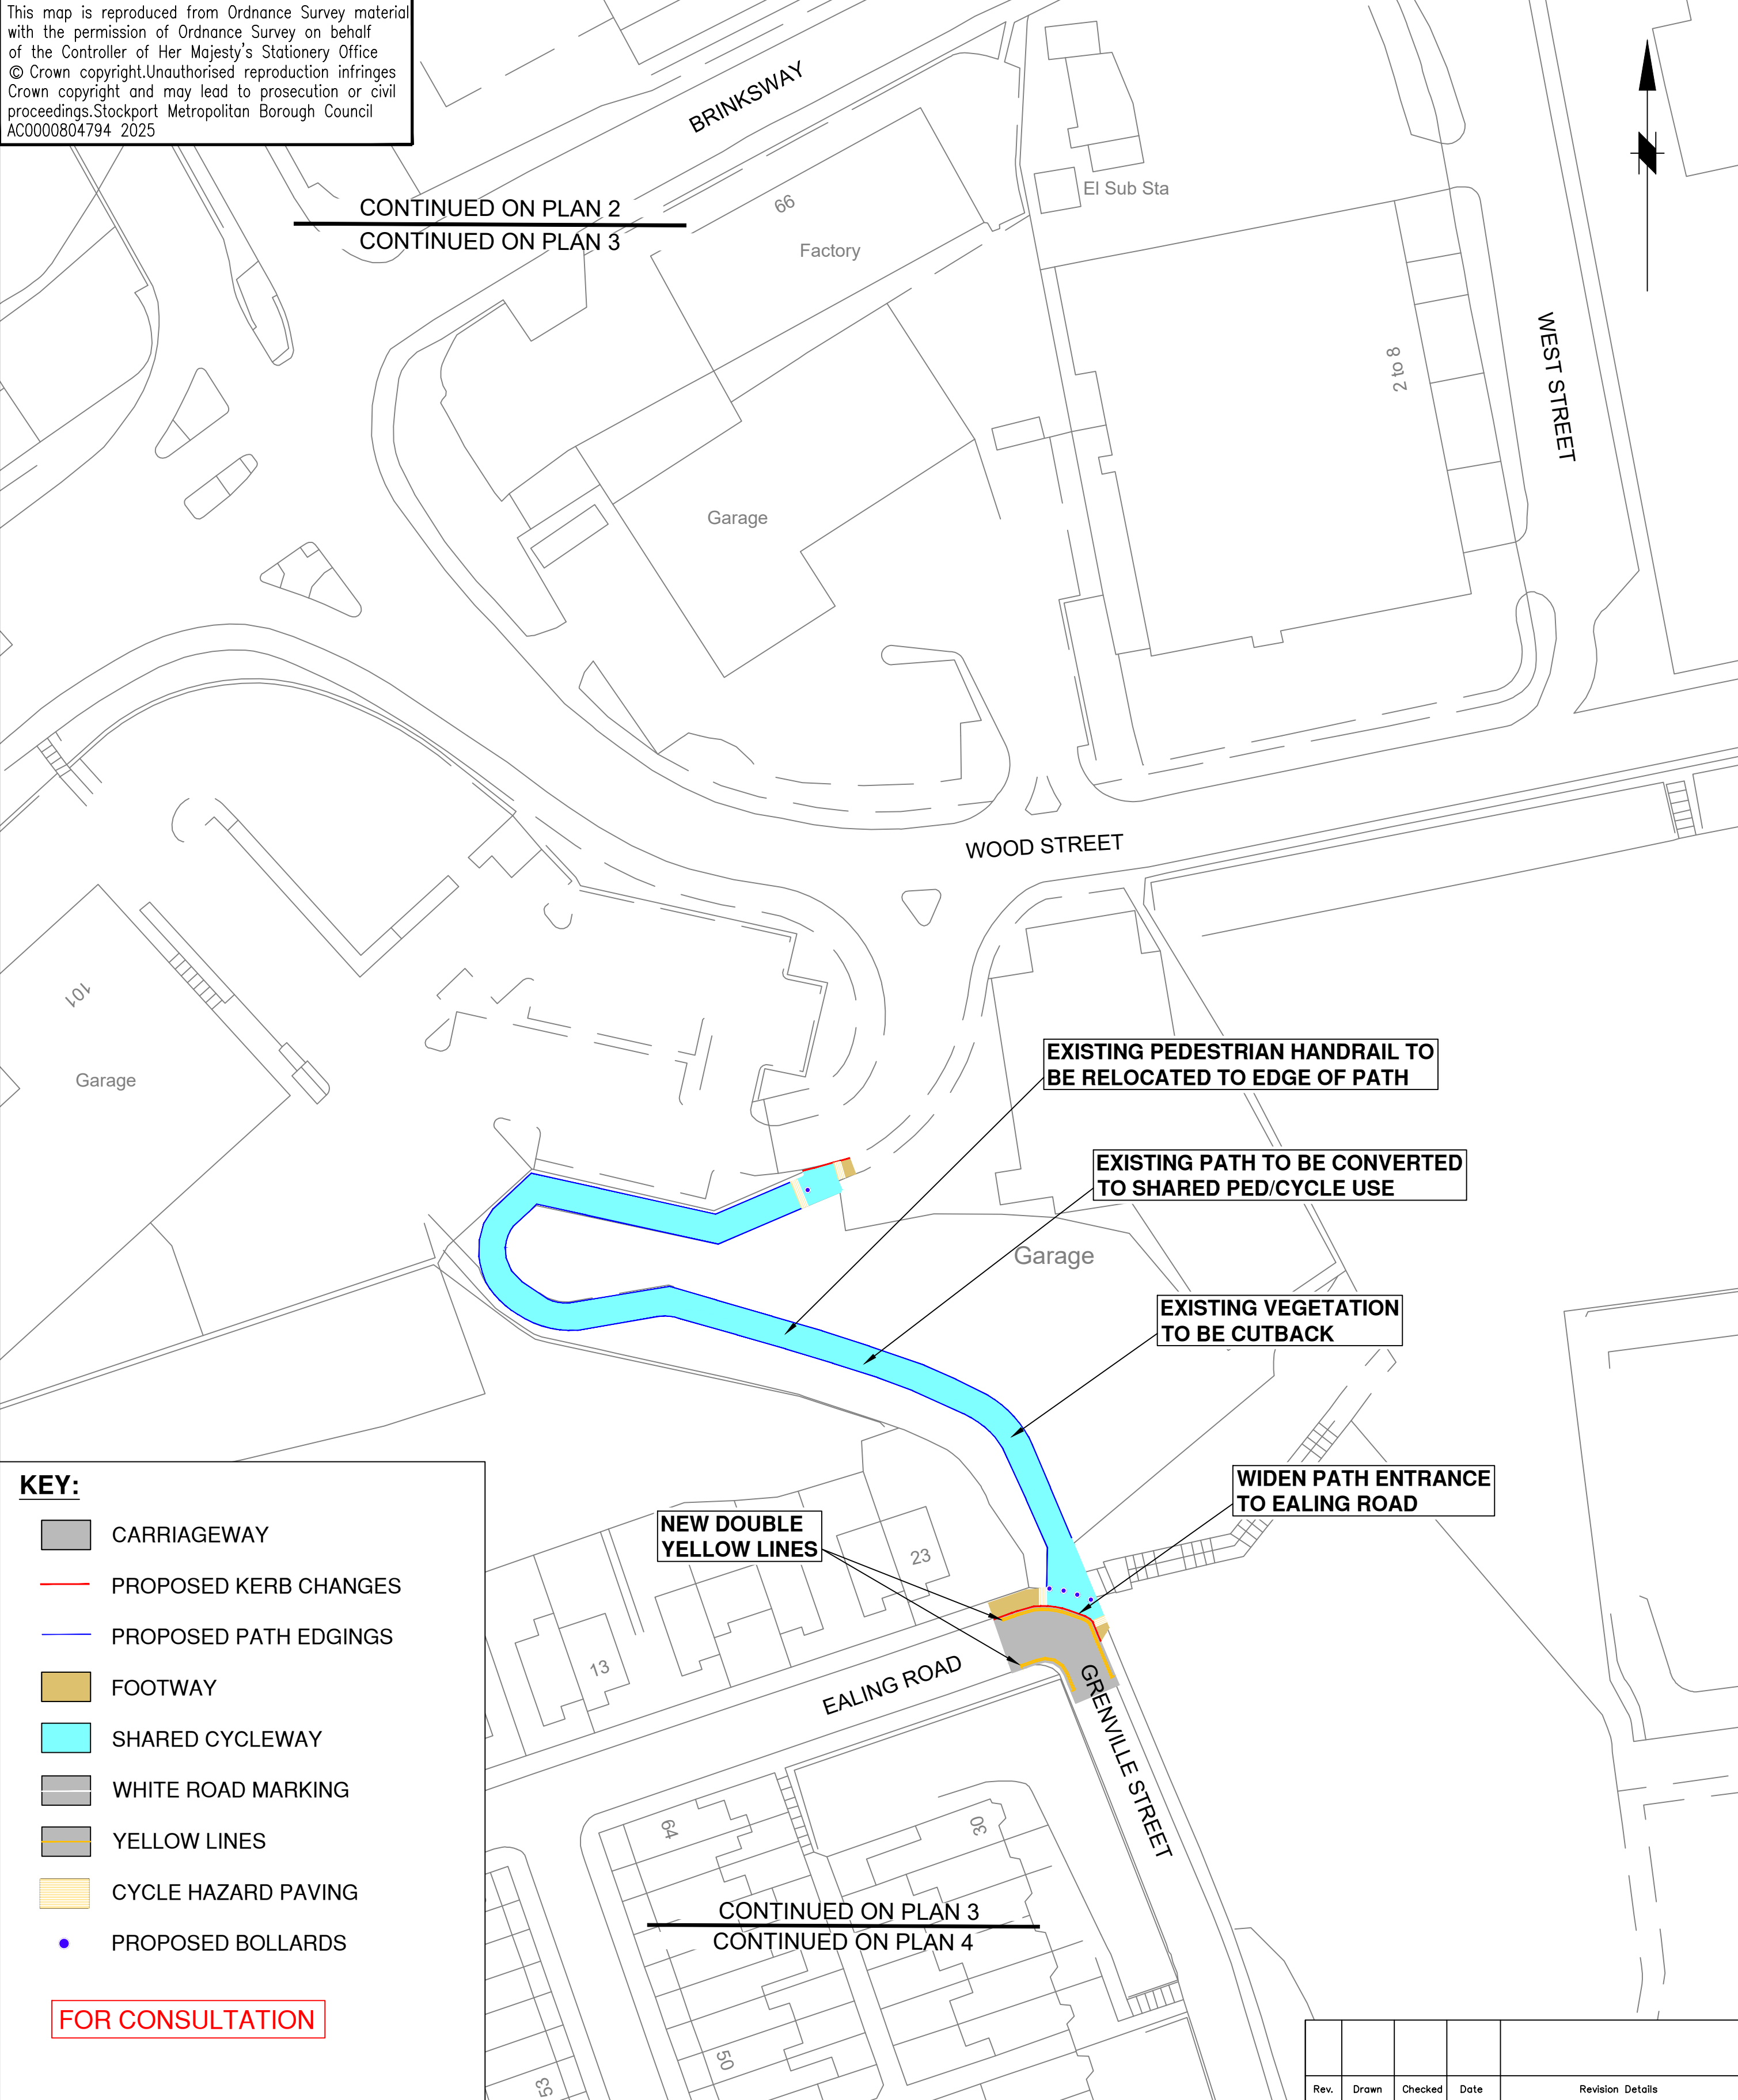

- KEY:**
- CARRIAGEWAY
 - PROPOSED KERB CHANGES
 - PROPOSED PATH EDGINGS
 - FOOTWAY
 - SHARED CYCLEWAY
 - WHITE ROAD MARKING
 - YELLOW LINES
 - CYCLE HAZARD PAVING
 - PROPOSED BOLLARDS

FOR CONSULTATION



STOCKPORT
METROPOLITAN BOROUGH COUNCIL

HIGHWAYS AND TRANSPORTATION
STOPFORD HOUSE
STOCKPORT SK1 3UR

MARK GLYNN
DIRECTOR OF PLACE MANAGEMENT

JOB TITLE

5191E - TOWN CENTRE WEST ACTIVE TRAVEL

DRAWN	ENGINEER	CHECKED	APPROVED
SK	DN	JG	NW
DATE	DATE	DATE	DATE
07/11/25	07/11/25	07/11/25	07/11/25
SCALE			
1:500 @ A2			
DRAWING NUMBER			Revision
F/5191E/CON/003			
DRAWING TITLE			
GENERAL ARRANGEMENT - PLAN 3 OF 9			