
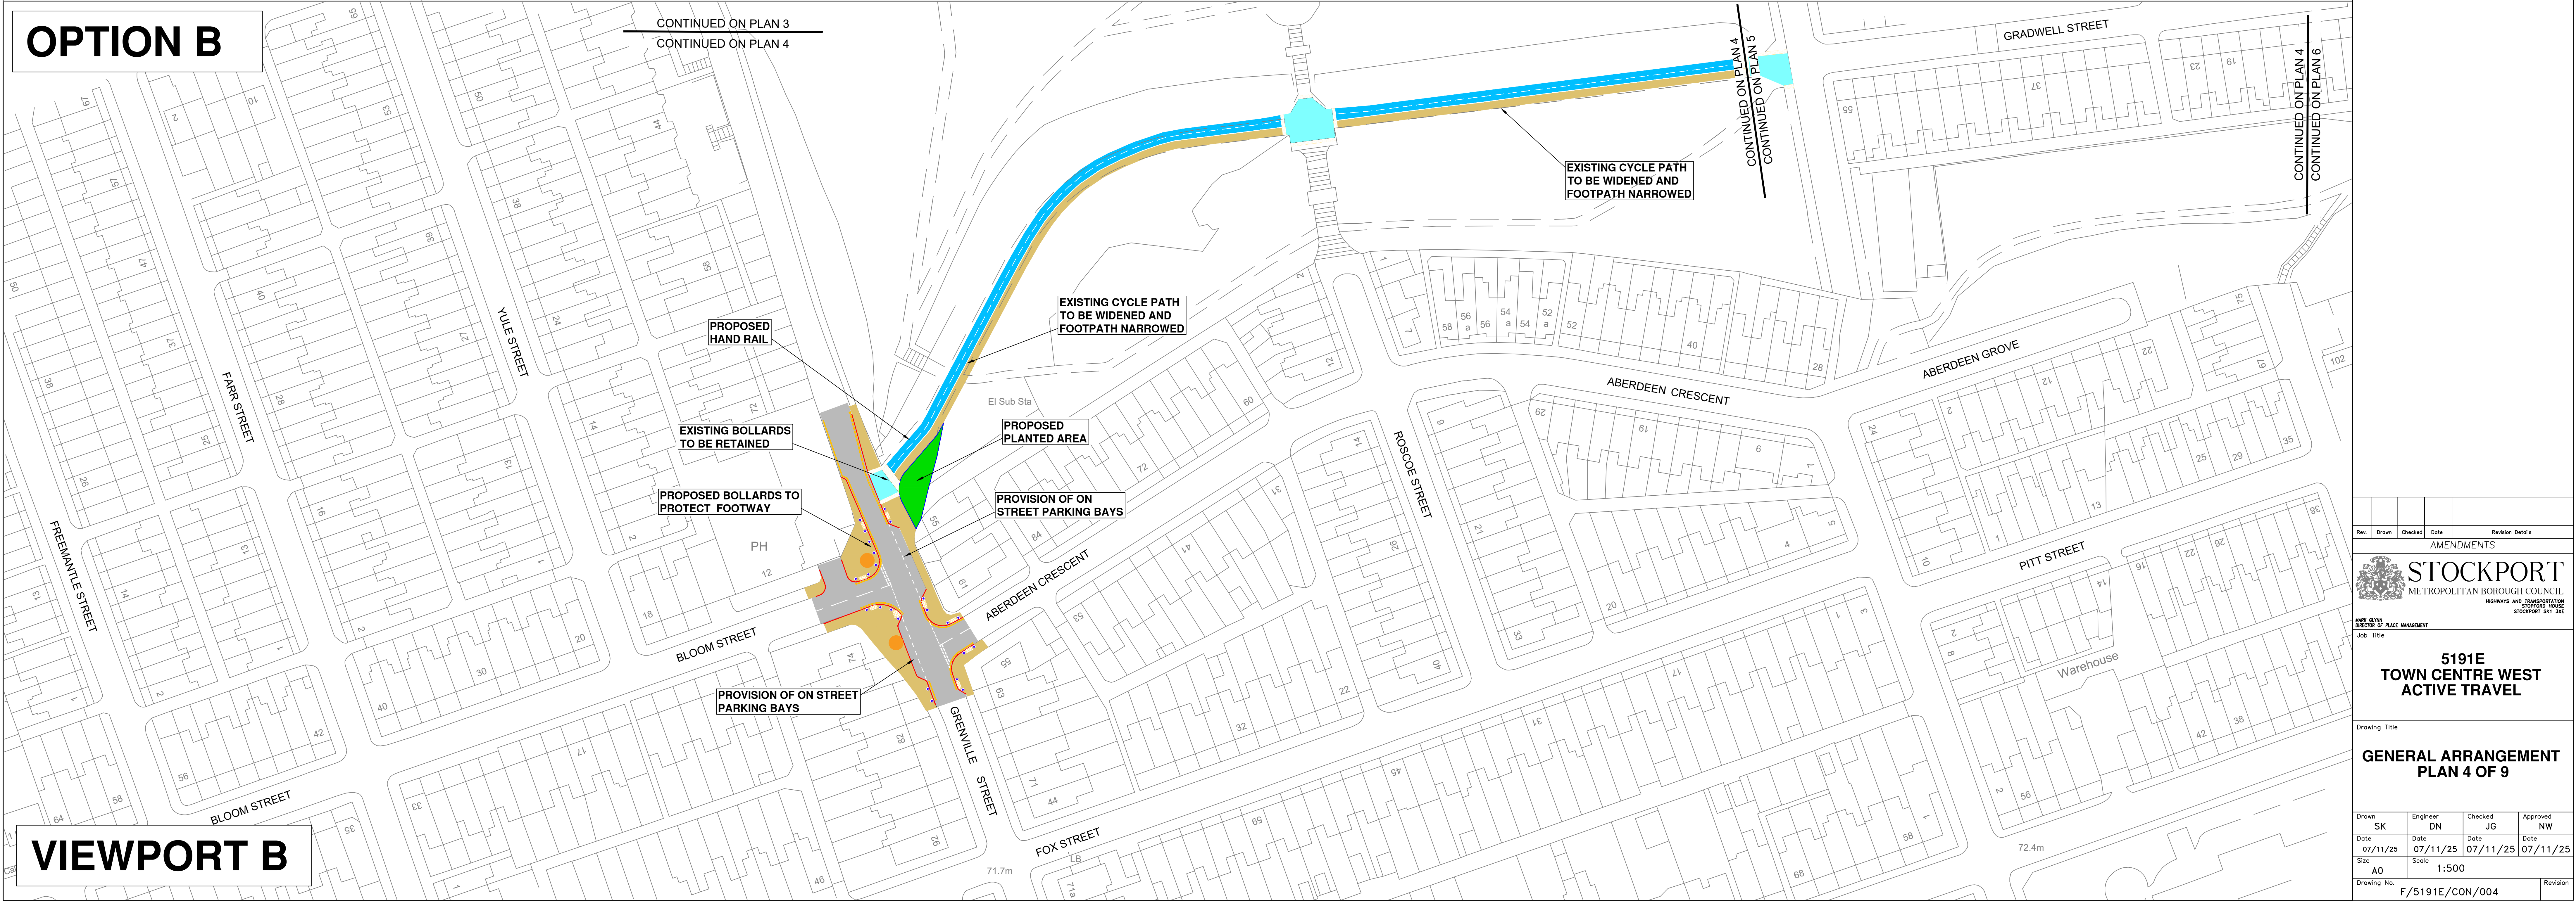


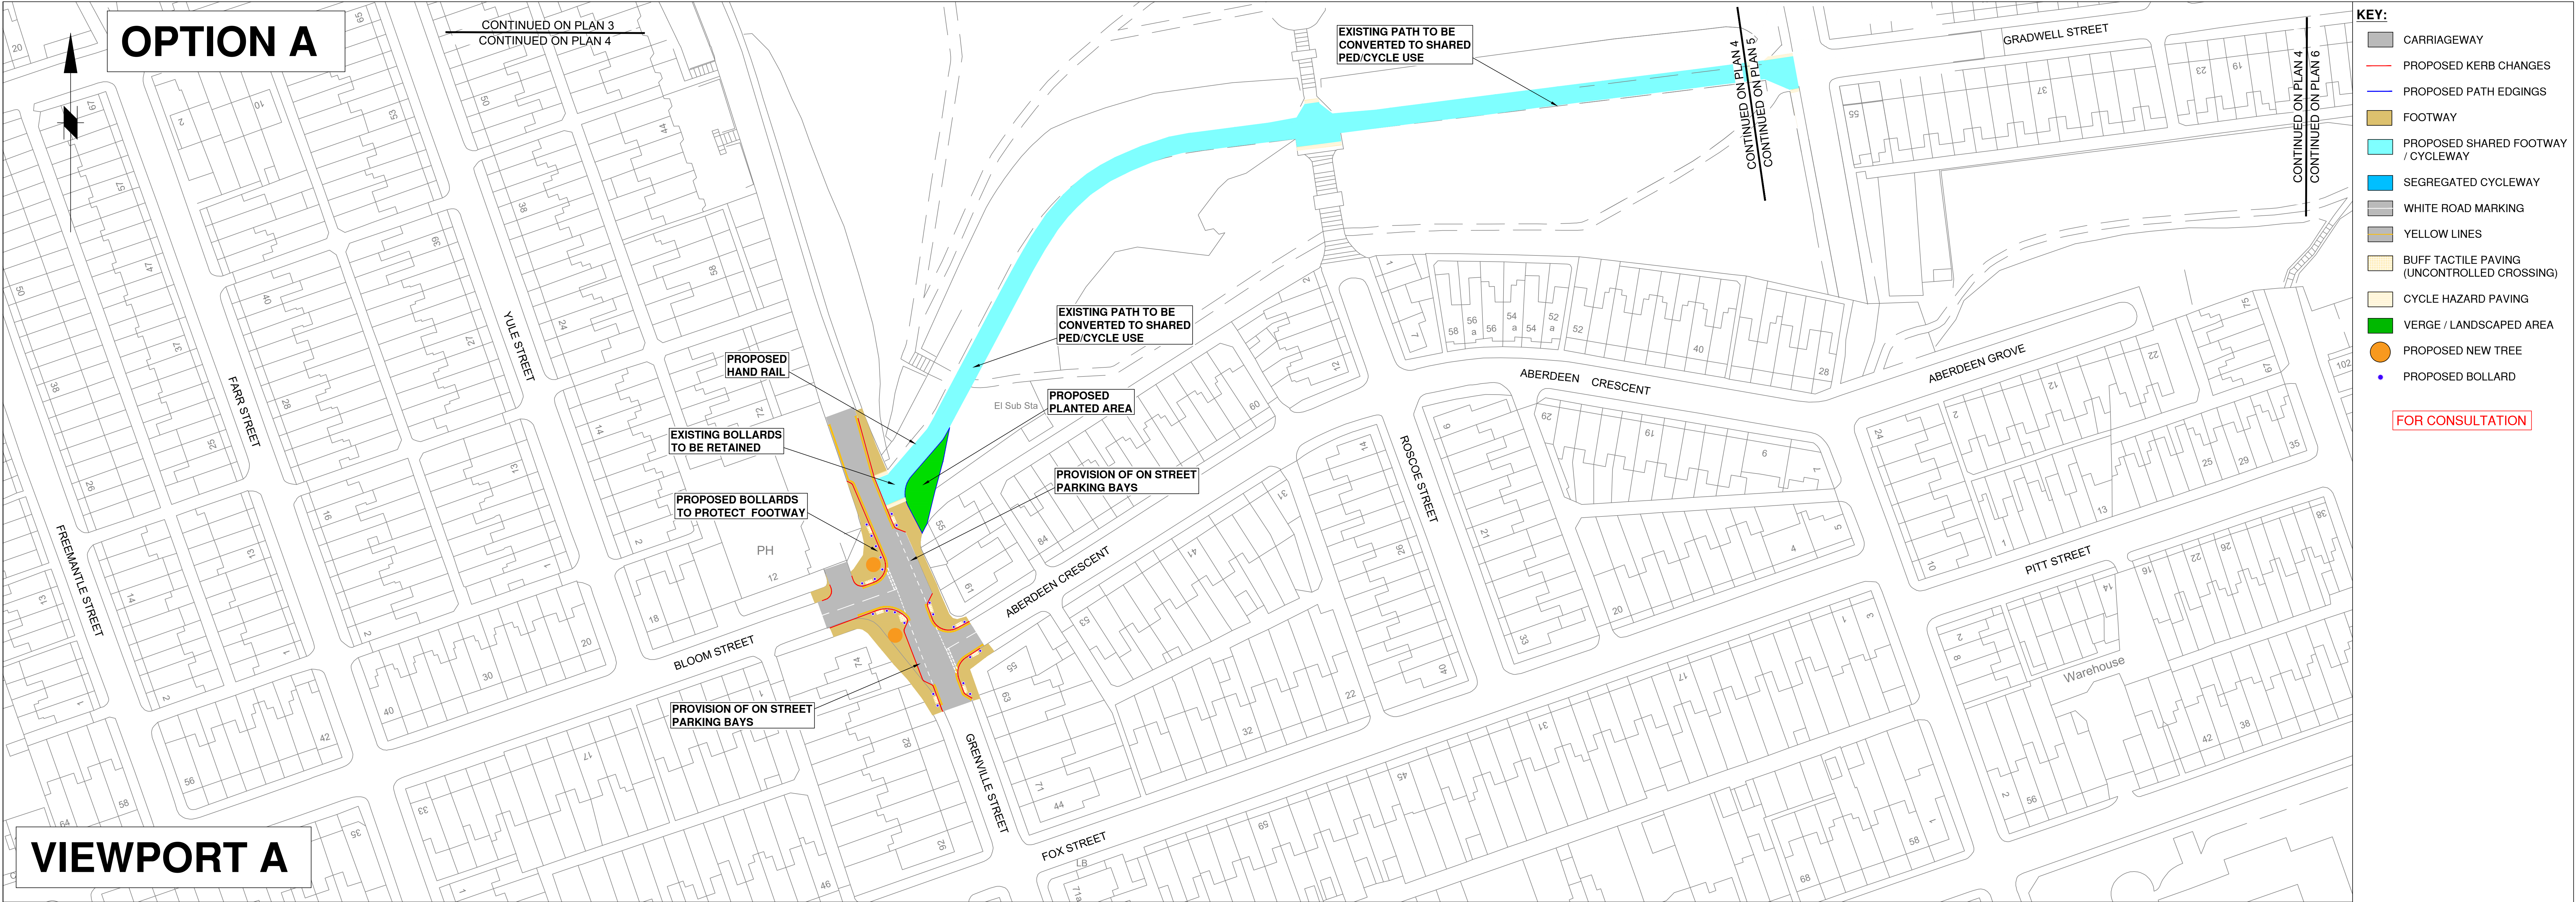

- KEY:**
- CARRIAGEWAY
 - PROPOSED KERB CHANGES
 - PROPOSED PATH EDGINGS
 - FOOTWAY
 - PROPOSED SHARED FOOTWAY / CYCLEWAY
 - SEGREGATED CYCLEWAY
 - WHITE ROAD MARKING
 - YELLOW LINES
 - BUFF TACTILE PAVING (UNCONTROLLED CROSSING)
 - CYCLE HAZARD PAVING
 - VERGE / LANDSCAPED AREA
 - PROPOSED NEW TREE
 - PROPOSED BOLLARD

FOR CONSULTATION

Rev.	Drawn	Checked	Date	Revision Details
AMENDMENTS				
 STOCKPORT METROPOLITAN BOROUGH COUNCIL HIGHWAYS AND TRANSPORTATION STOCKPORT SNI 202				
AMEN CLON DIRECTOR OF PLACE MANAGEMENT Job Title				
5191E TOWN CENTRE WEST ACTIVE TRAVEL				
Drawing Title				
GENERAL ARRANGEMENT PLAN 4 OF 9				
Drawn SK	Engineer DN	Checked JG	Approved NW	
Date 07/11/25	Date 07/11/25	Date 07/11/25	Date 07/11/25	
Size A0	Scale 1:500			
Drawing No. F/5191E/CON/004				Revision