
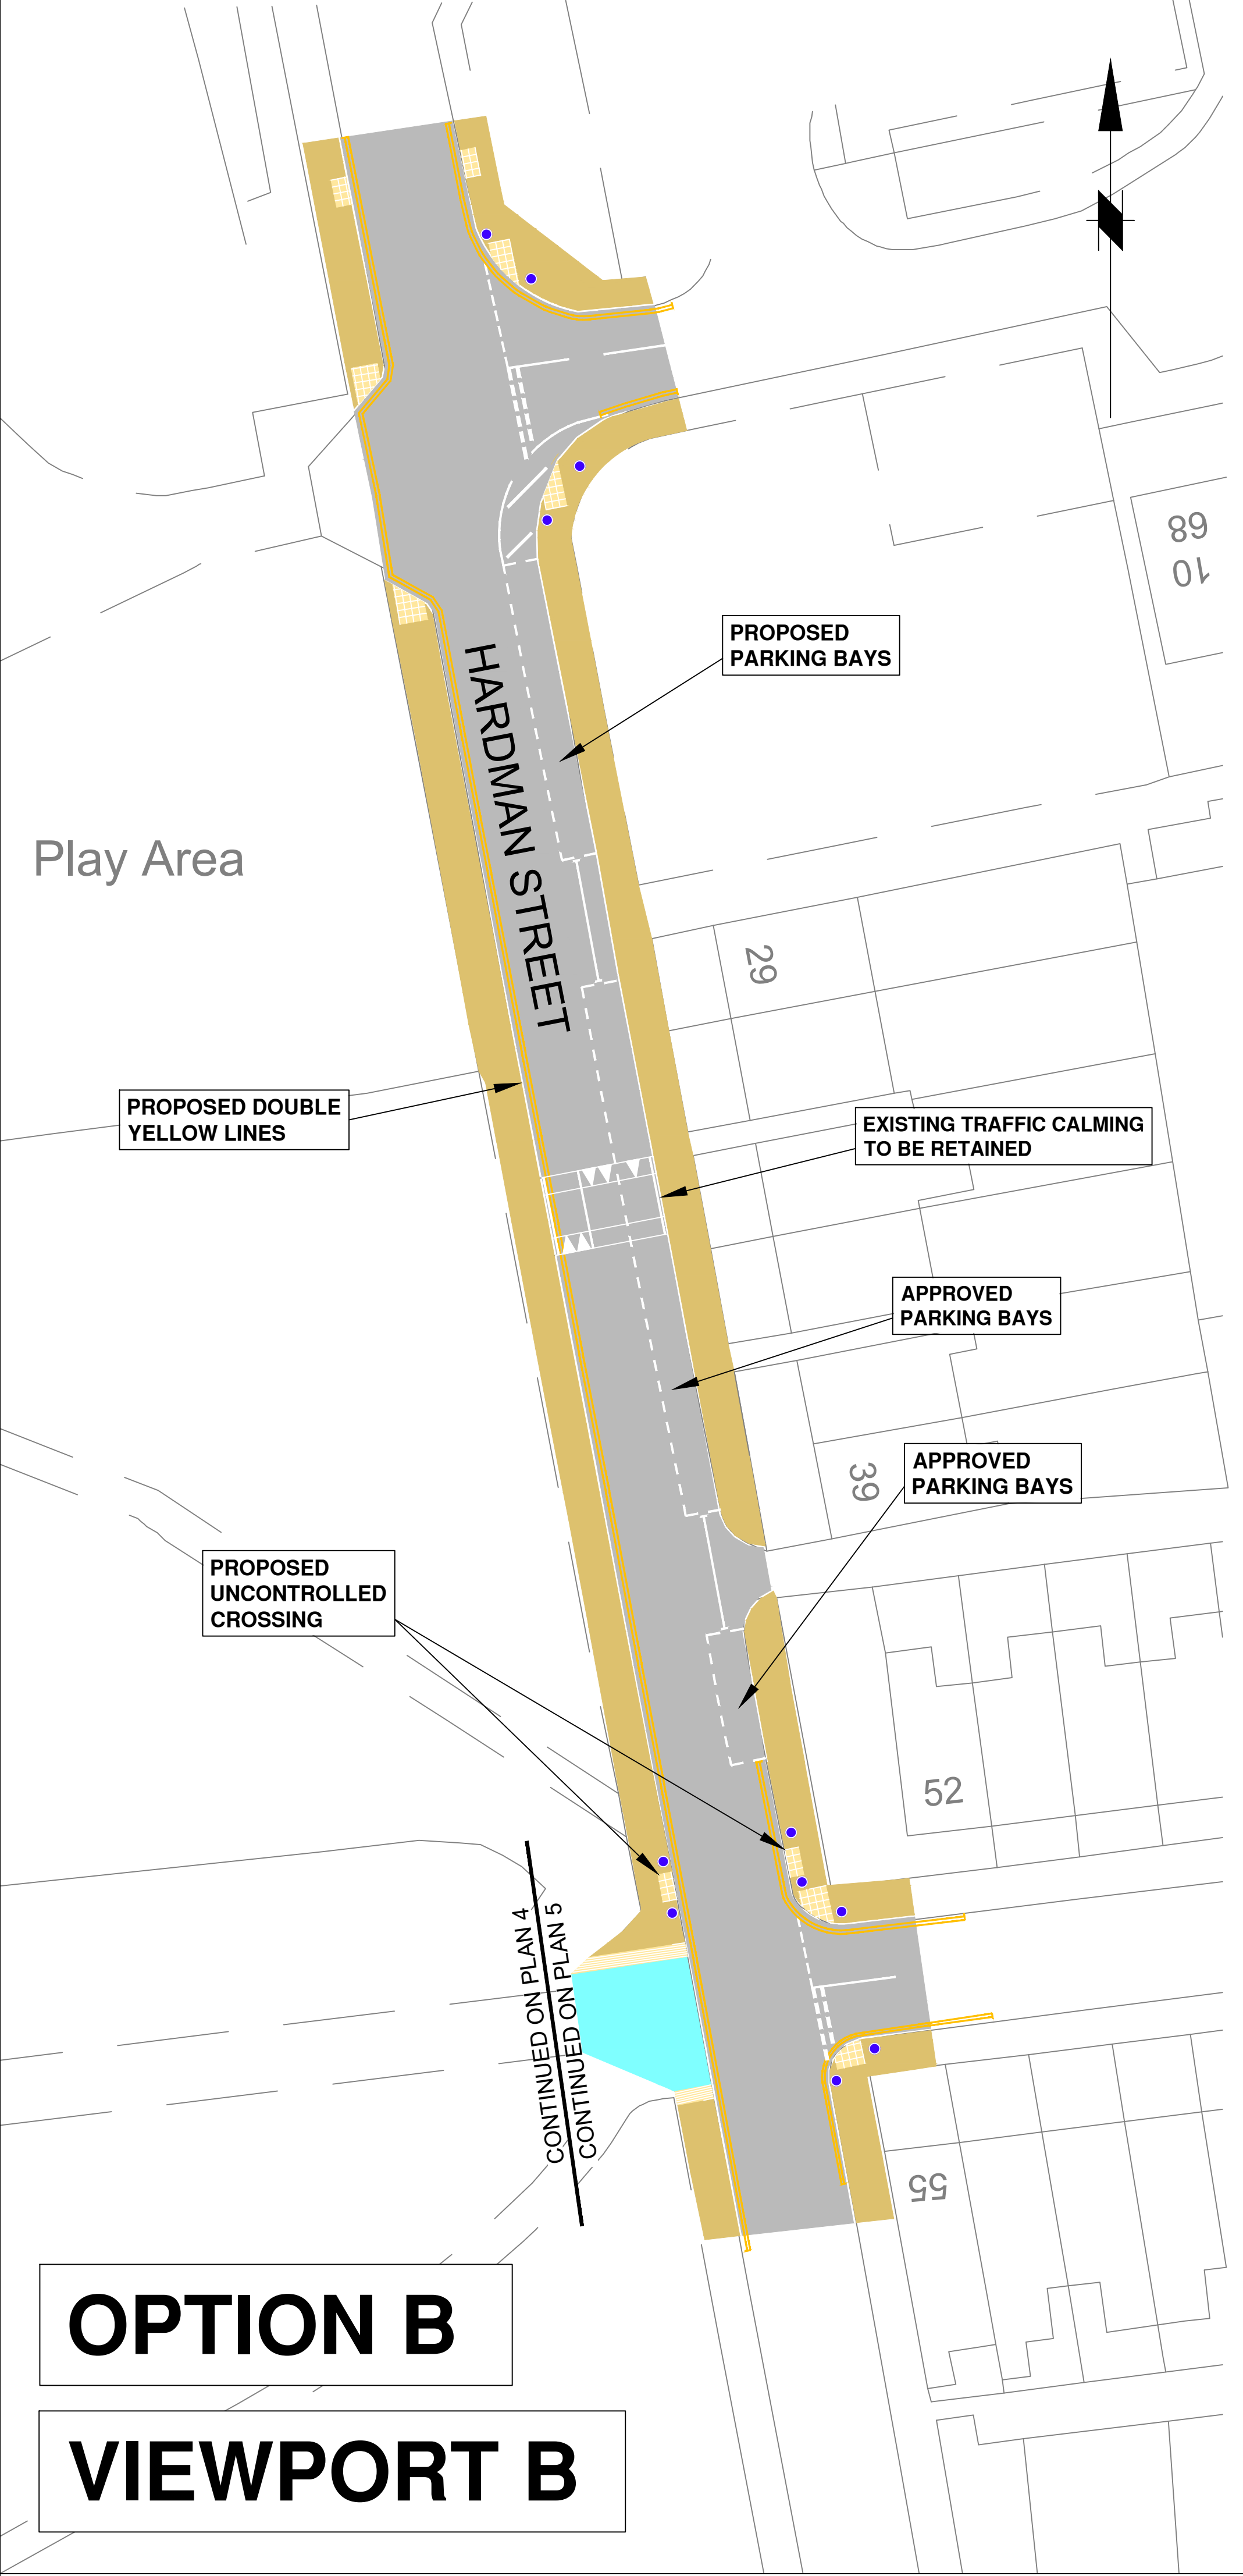


This map is reproduced from Ordnance Survey material with the permission of Ordnance Survey on behalf of the Controller of Her Majesty's Stationery Office © Crown copyright.Unauthorised reproduction infringes Crown copyright and may lead to prosecution or civil proceedings.Stockport Metropolitan Borough Council AC0000804794 2025

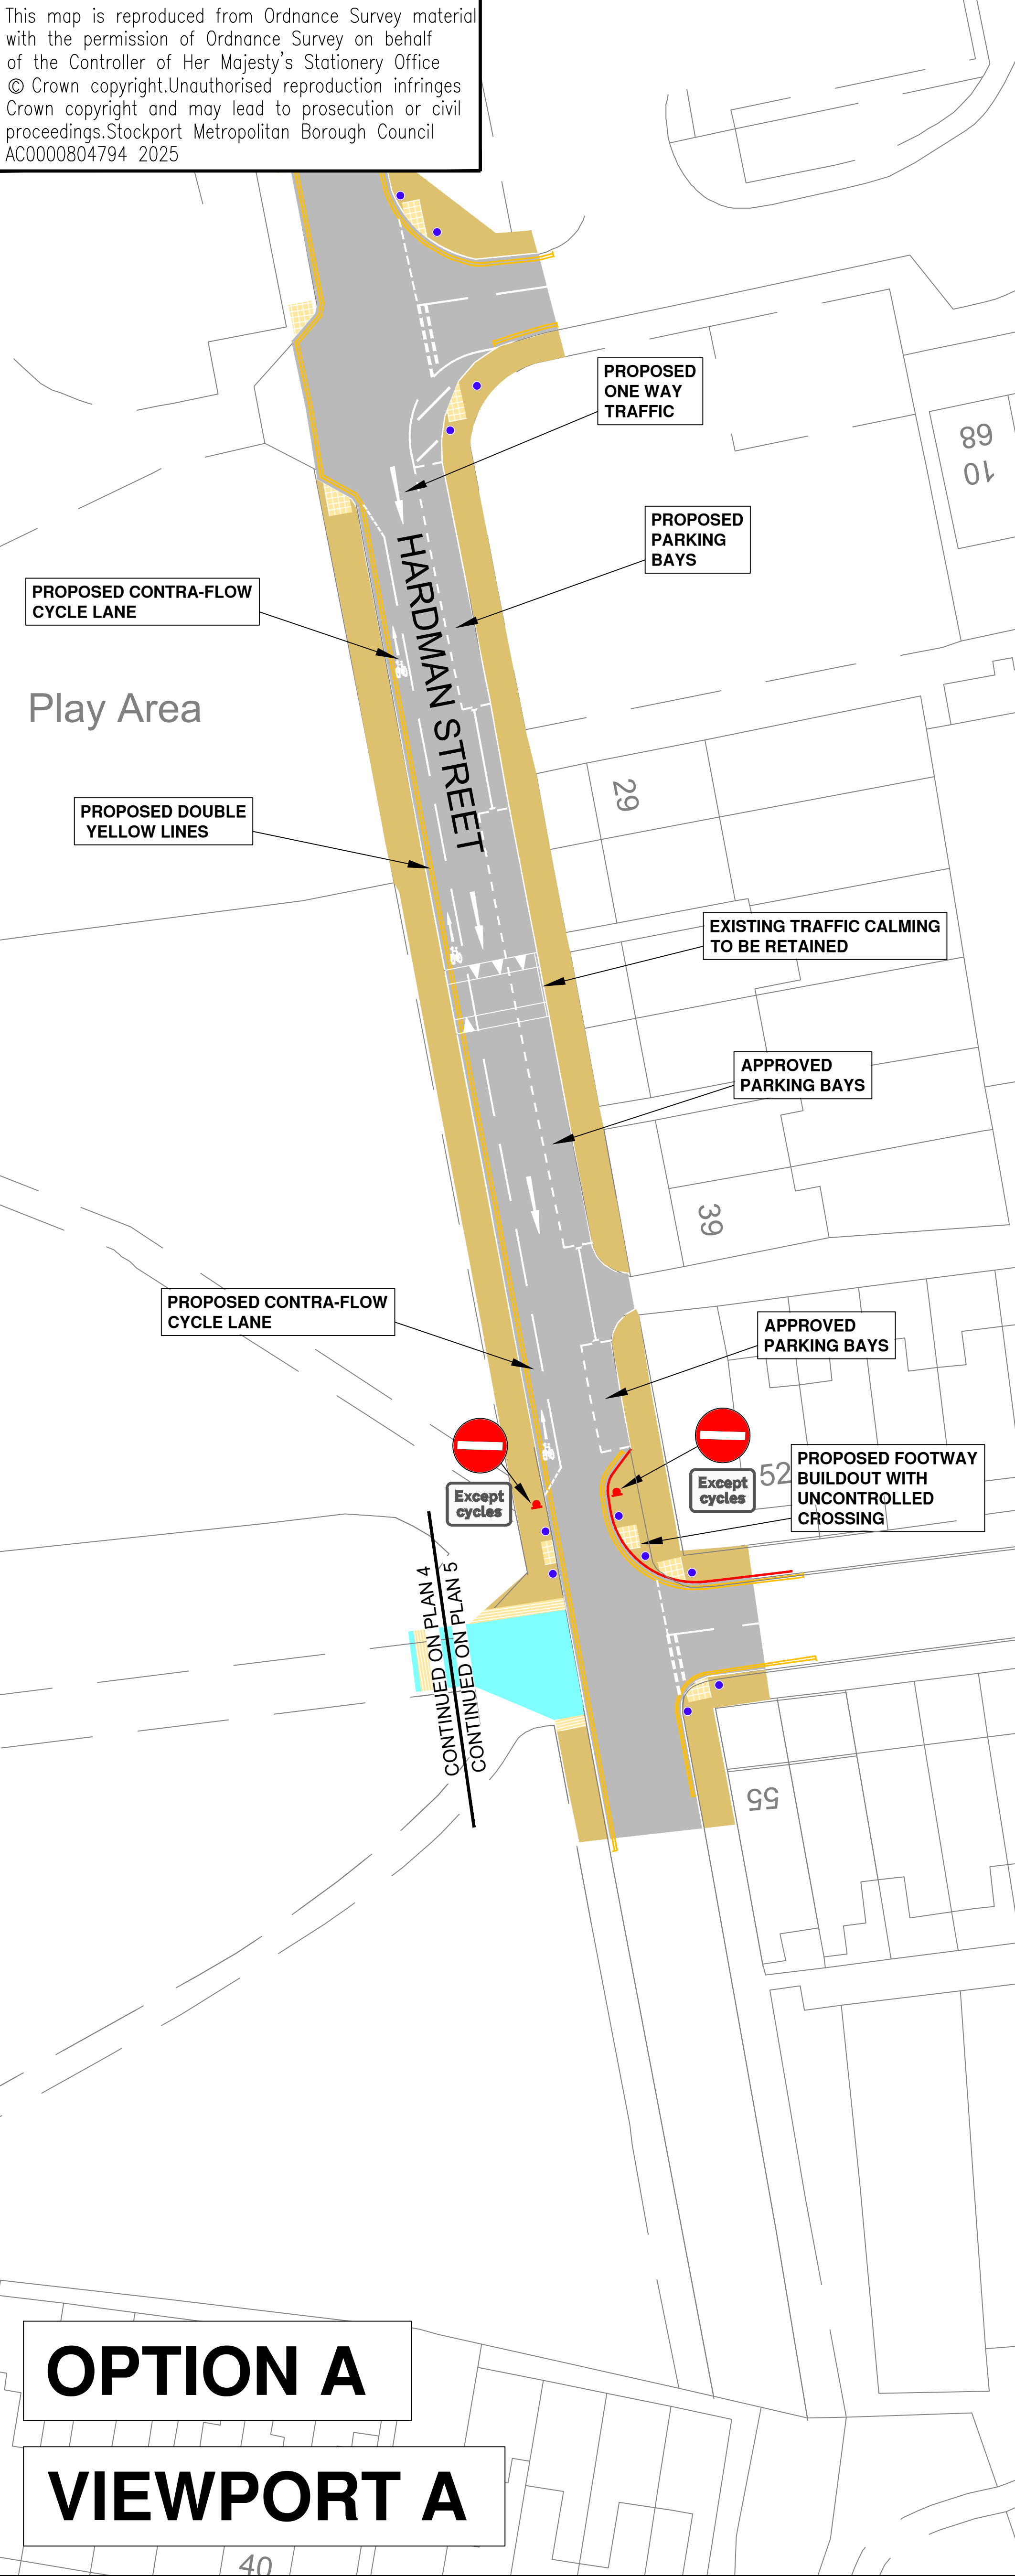

KEY:

CARRIAGEWAY	YELLOW LINES
PROPOSED KERB CHANGES	BUFF TACTILE PAVING (UNCONTROLLED CROSSING)
FOOTWAY	CYCLE HAZARD PAVING
SHARED CYCLEWAY	PROPOSED BOLLARD
WHITE ROAD MARKING	

FOR CONSULTATION

 STOCKPORT METROPOLITAN BOROUGH COUNCIL HIGHWAYS AND TRANSPORTATION STOPFORD HOUSE STOCKPORT SK1 3XE											
Rev.		Drawn	Checked	Date	AMENDMENT TO DIRECTIONAL ARROWS AND KEY UPDATED						
					Revision Details						
JOB TITLE		5191E TOWN CENTRE WEST ACTIVE TRAVEL									

	DRAWN	ENGINEER	CHECKED	APPROVED	
	SK	DN	JG	NW	
	DATE	DATE	DATE	DATE	
	07/11/25	07/11/25	07/11/25	07/11/25	
SCALE			1:250		
DRAWING NUMBER				F/5191E/CON/005	
				Revision	
DRAWING TITLE					
GENERAL ARRANGEMENT - PLAN 5 OF 9					