


This map is reproduced from Ordnance Survey material with the permission of Ordnance Survey on behalf of the Controller of Her Majesty's Stationery Office © Crown copyright. Unauthorised reproduction infringes Crown copyright and may lead to prosecution or civil proceedings. Stockport Metropolitan Borough Council  
AC0000804794 2025

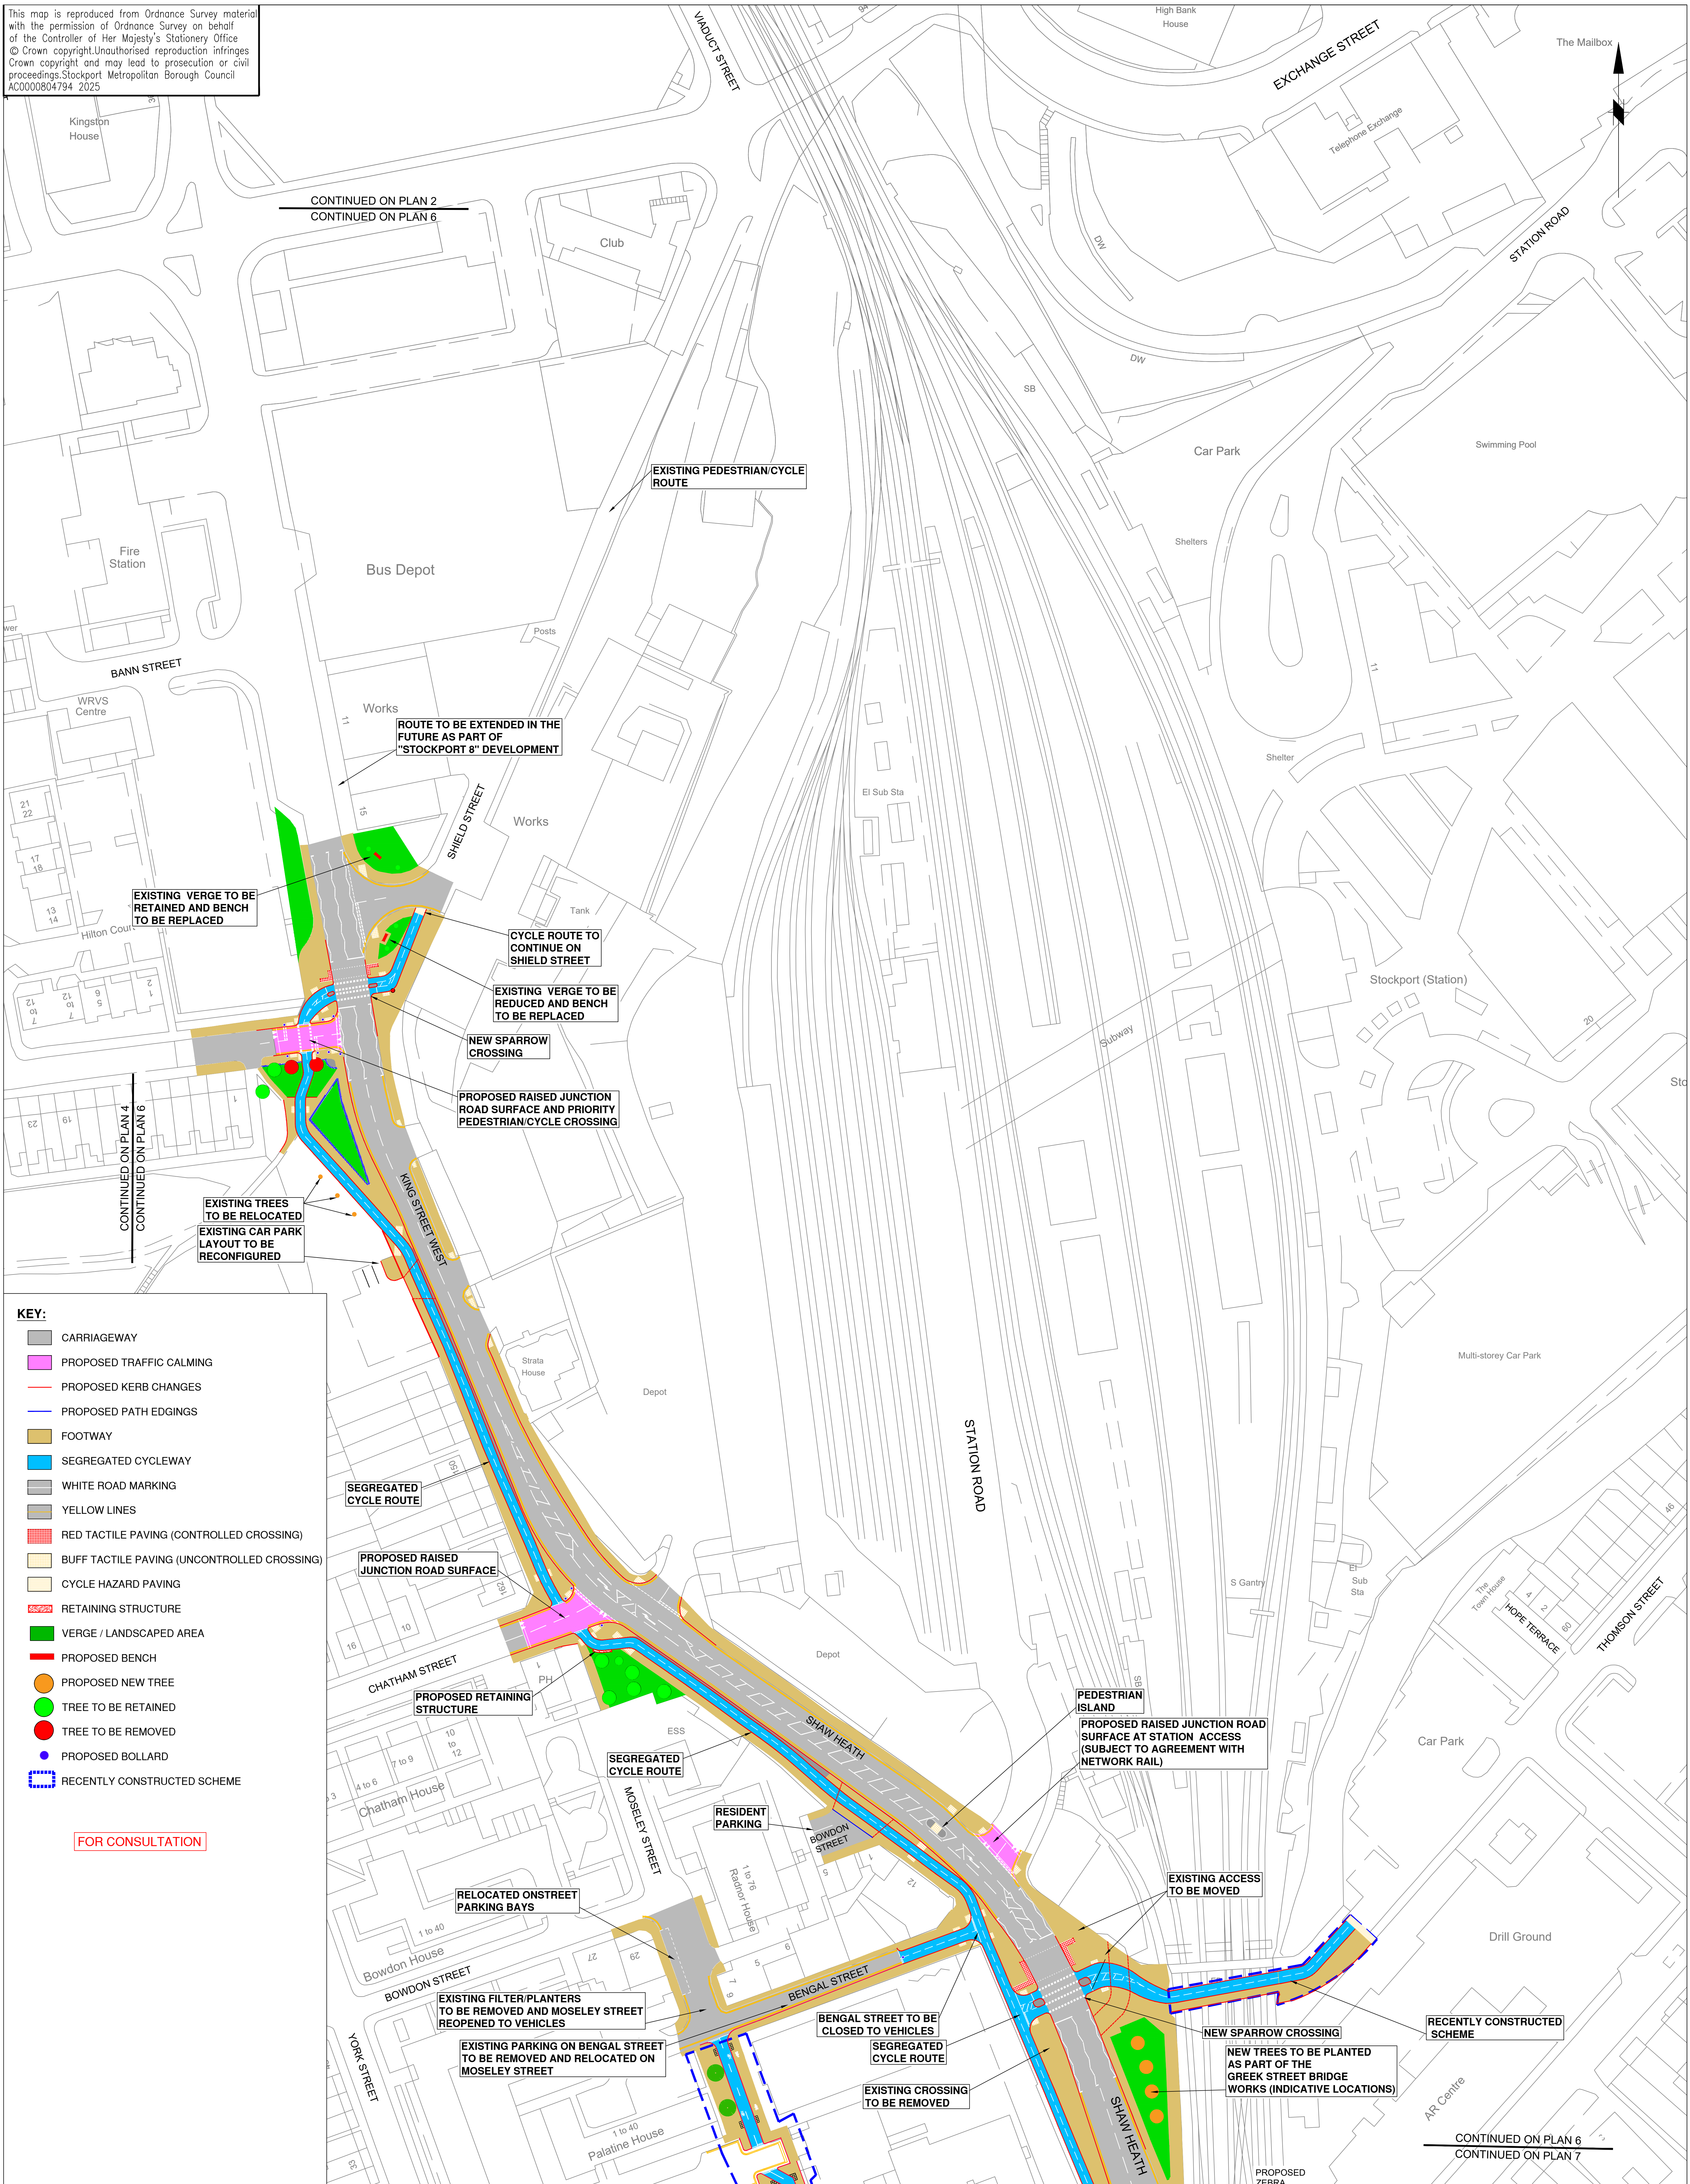

**STOCKPORT**  
METROPOLITAN BOROUGH COUNCIL

HIGHWAYS AND TRANSPORTATION  
STOPFORD HOUSE  
STOCKPORT SK1 3XE

MARK GLYNN  
DIRECTOR OF PLACE MANAGEMENT

**JOB TITLE 5191E-TOWN CENTRE WEST ACTIVE TRAVEL**

|                |                                   |                      |                      |                      |  |
|----------------|-----------------------------------|----------------------|----------------------|----------------------|--|
|                | DRAWN<br><br>SK                   | ENGINEER<br><br>DN   | CHECKED<br><br>JG    | APPROVED<br><br>NW   |  |
|                | DATE<br><br>07/11/25              | DATE<br><br>07/11/25 | DATE<br><br>07/11/25 | DATE<br><br>07/11/25 |  |
| SCALE          | 1:500 @ A0                        |                      |                      |                      |  |
| DRAWING NUMBER | F/5191E/CON/006                   |                      |                      | Revision             |  |
| DRAWING TITLE  | GENERAL ARRANGEMENT - PLAN 6 OF 9 |                      |                      |                      |  |