


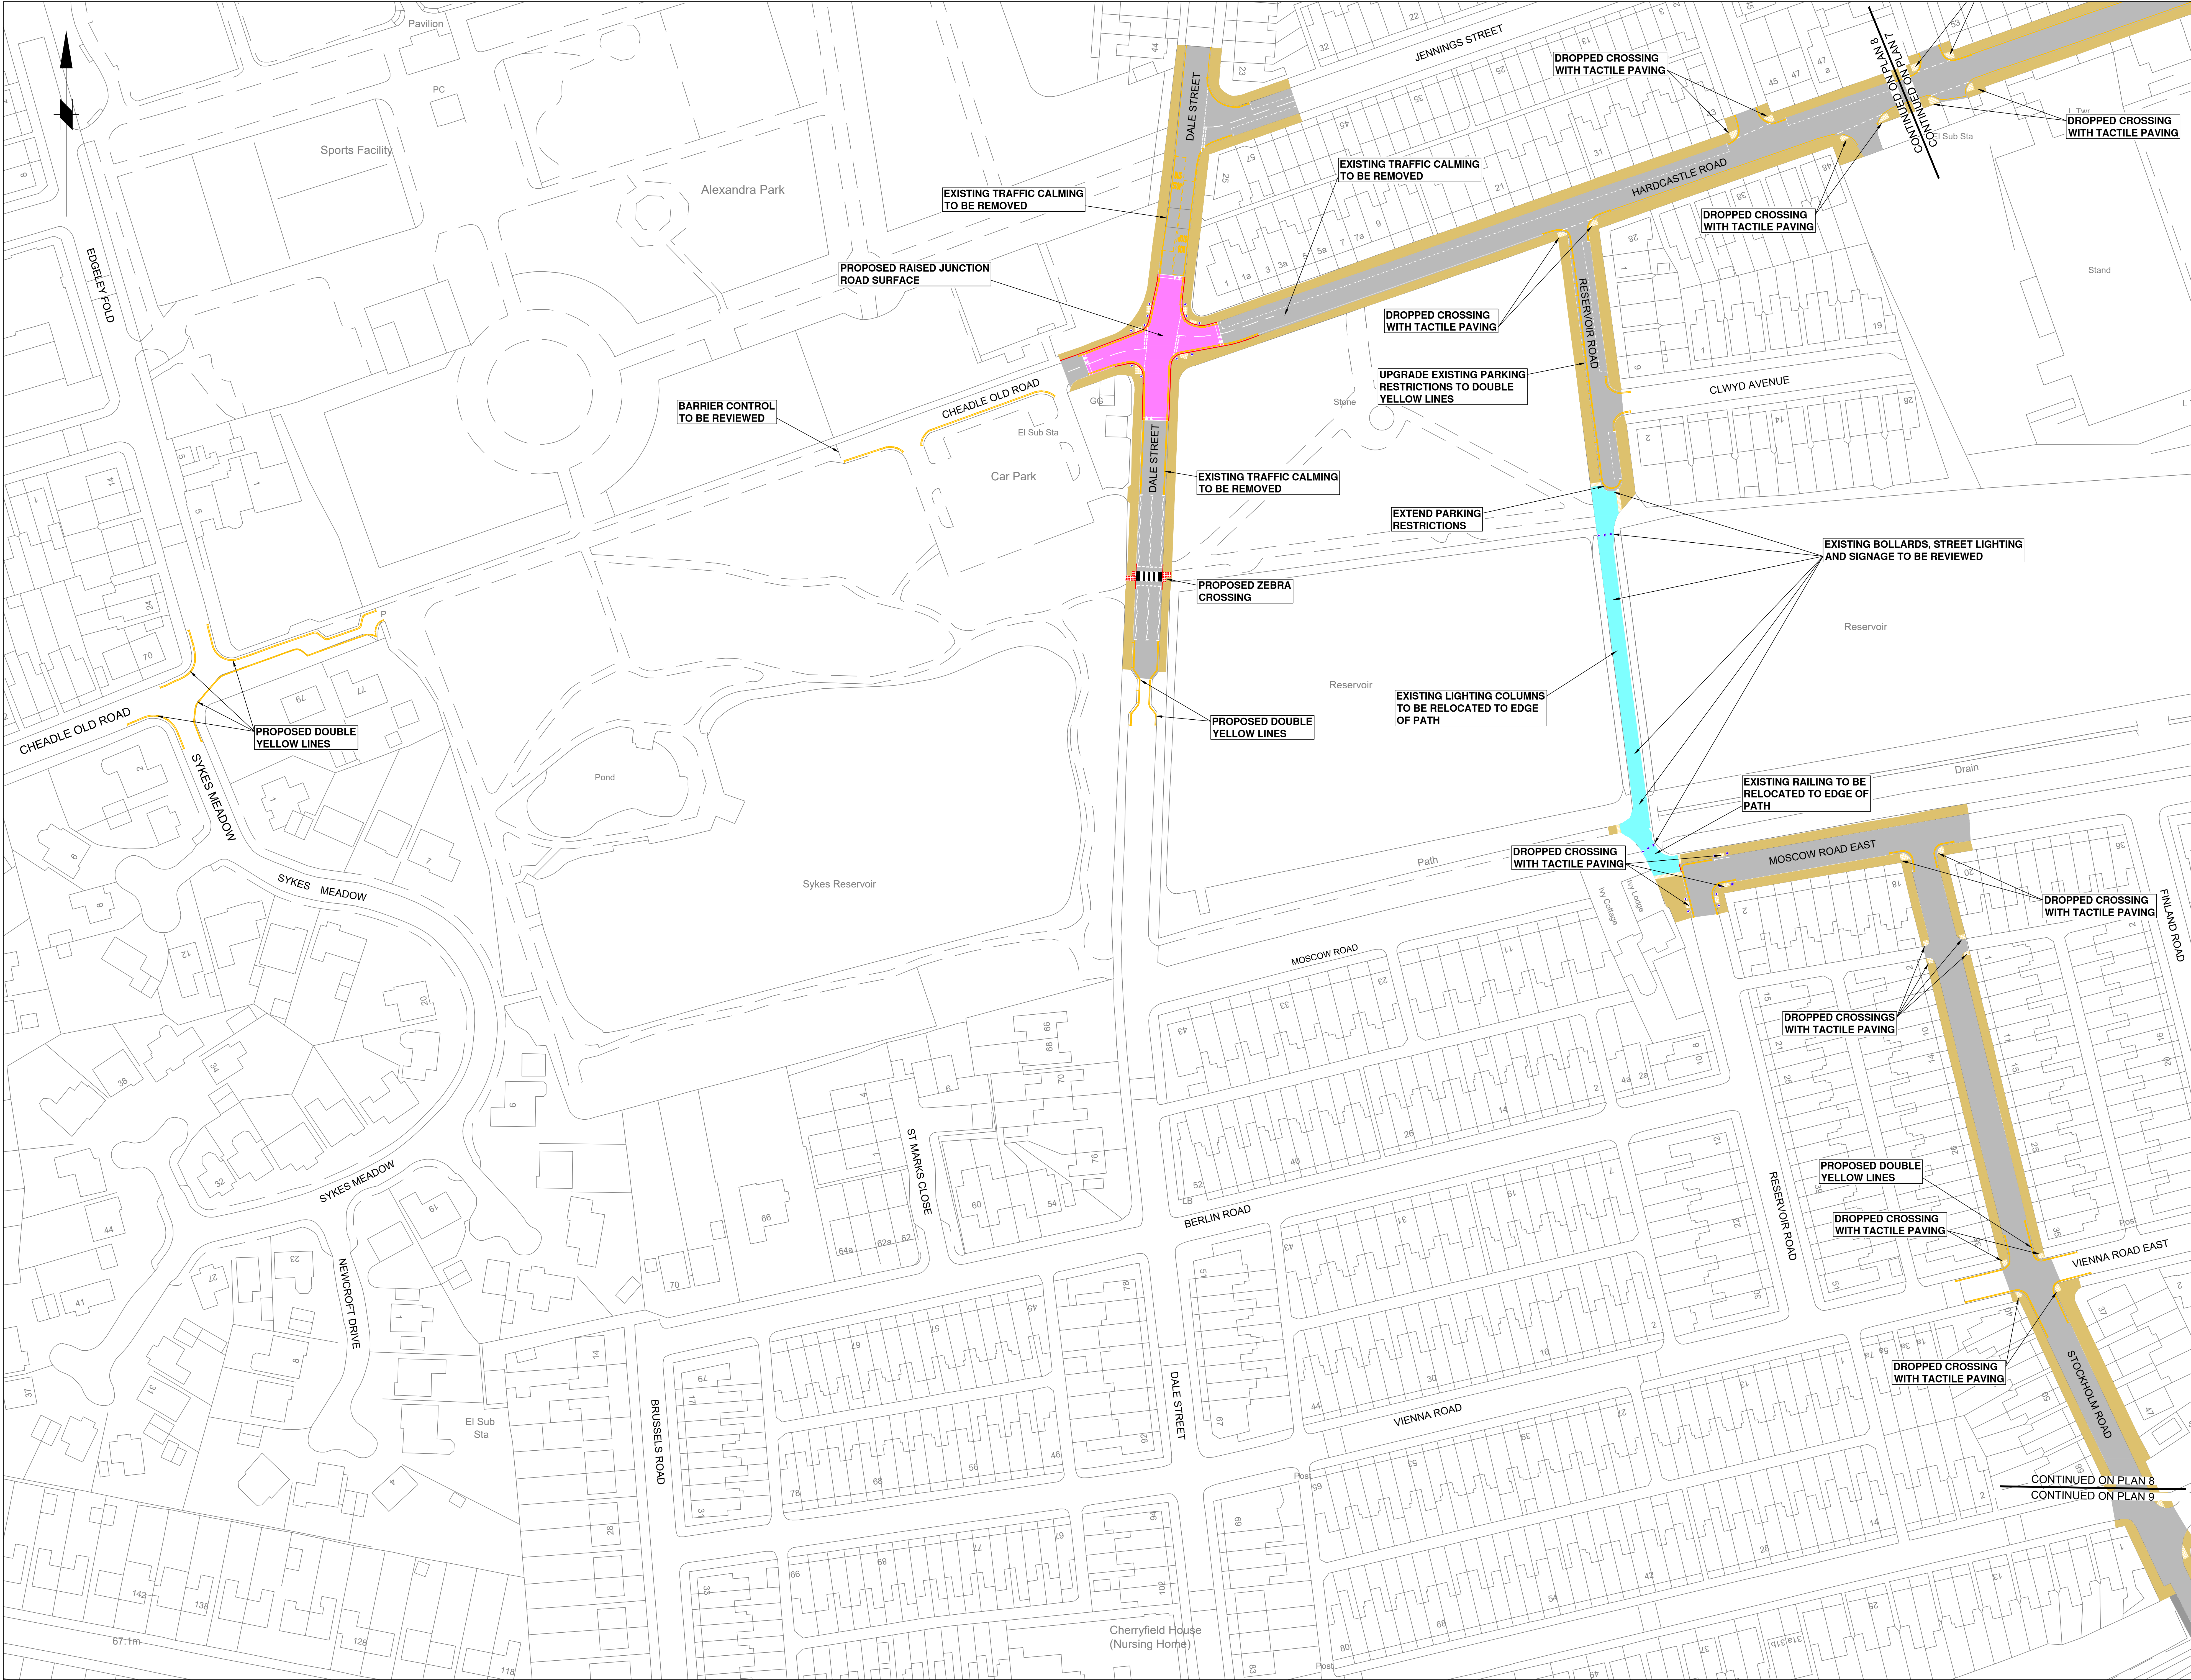

- KEY:**
- CARRIAGEWAY
 - PROPOSED TRAFFIC CALMING
 - PROPOSED KERB CHANGES
 - FOOTWAY
 - SHARED FOOTWAY / CYCLEWAY
 - WHITE ROAD MARKING
 - YELLOW LINES
 - RED TACTILE PAVING (CONTROLLED CROSSING)
 - BUFF TACTILE PAVING (UNCONTROLLED CROSSING)
 - CYCLE HAZARD PAVING
 - PROPOSED BOLLARDS

FOR CONSULTATION

Rev	Drawn	Checked	Date	Revision Details			
AMENDMENTS							
 STOCKPORT METROPOLITAN BOROUGH COUNCIL ROADS AND TRANSPORT STOCKPORT 10 10							
5191E TOWN CENTRE WEST ACTIVE TRAVEL							
Drawing Title							
GENERAL ARRANGEMENT PLAN 8 OF 9							
Drawn	SK	Engineer	DN	Checked	JG	Approved	NW
Date	07/11/25	Date	07/11/25	Date	07/11/25	Date	07/11/25
Size	A0	Scale	1:500				
Drawing No.	F/5191E/CON/008				Revision		