


This map is reproduced from Ordnance Survey material with the permission of Ordnance Survey on behalf of the Controller of Her Majesty's Stationery Office © Crown copyright. Unauthorised reproduction infringes Crown copyright and may lead to prosecution or civil proceedings. Stockport Metropolitan Borough Council AC0000804794 2024

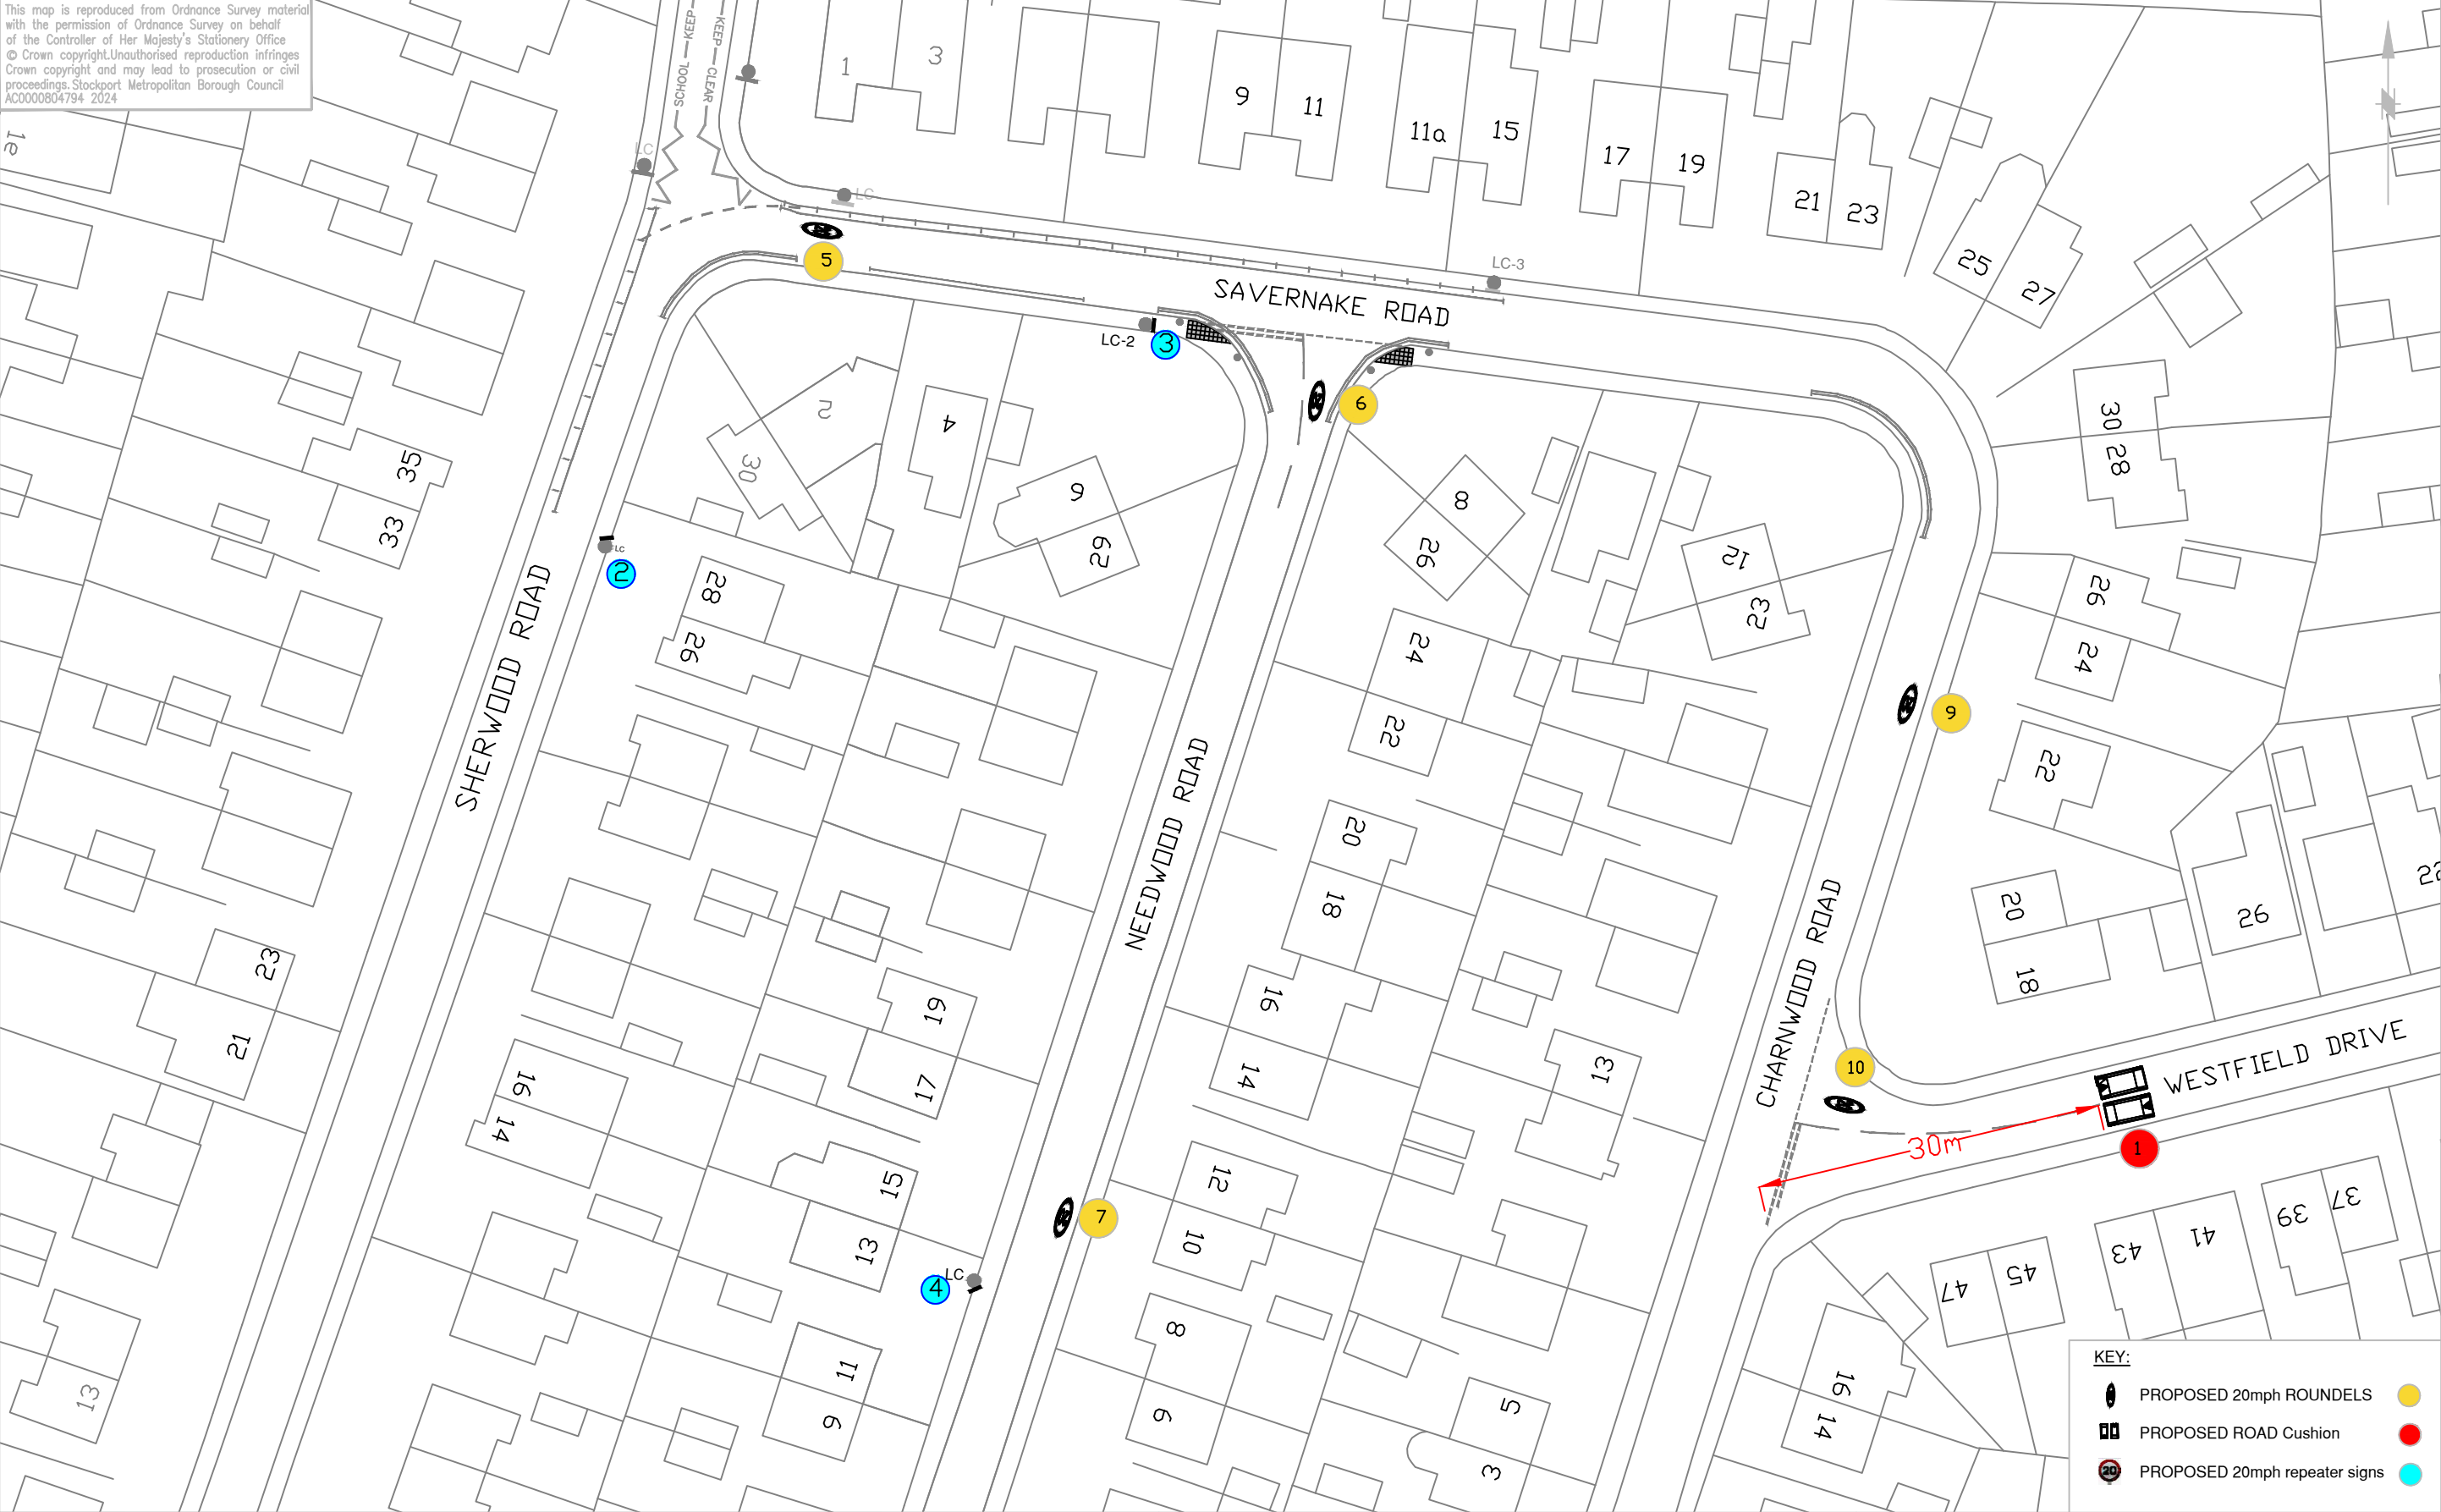

- KEY:
- PROPOSED 20mph ROUNDLS
 - PROPOSED ROAD Cushion
 - PROPOSED 20mph repeater signs



STOCKPORT
METROPOLITAN BOROUGH COUNCIL
HIGHWAYS AND TRANSPORTATION
STOPFORD HOUSE
STOCKPORT SK1 3XE

AMENDMENTS

DRAWN	CHECKED	DATE	No	AMENDMENT

JOB TITLE

Westfield Rd Estate

DRAWING TITLE

20mph Zone - Layout 2

Drawn	Engineer	Checked	Approved
GK	GK	SA	SL
Date	Date	Date	Date
05/2025	05/2025	05/2025	06/2025
Scale			
Drawing No.			Revision
5224/02/HG/001			