


This map is reproduced from Ordnance Survey material with the permission of Ordnance Survey on behalf of the Controller of Her Majesty's Stationery Office © Crown copyright. Unauthorised reproduction infringes Crown copyright and may lead to prosecution or civil proceedings. Stockport Metropolitan Borough Council AC0000804794 2024

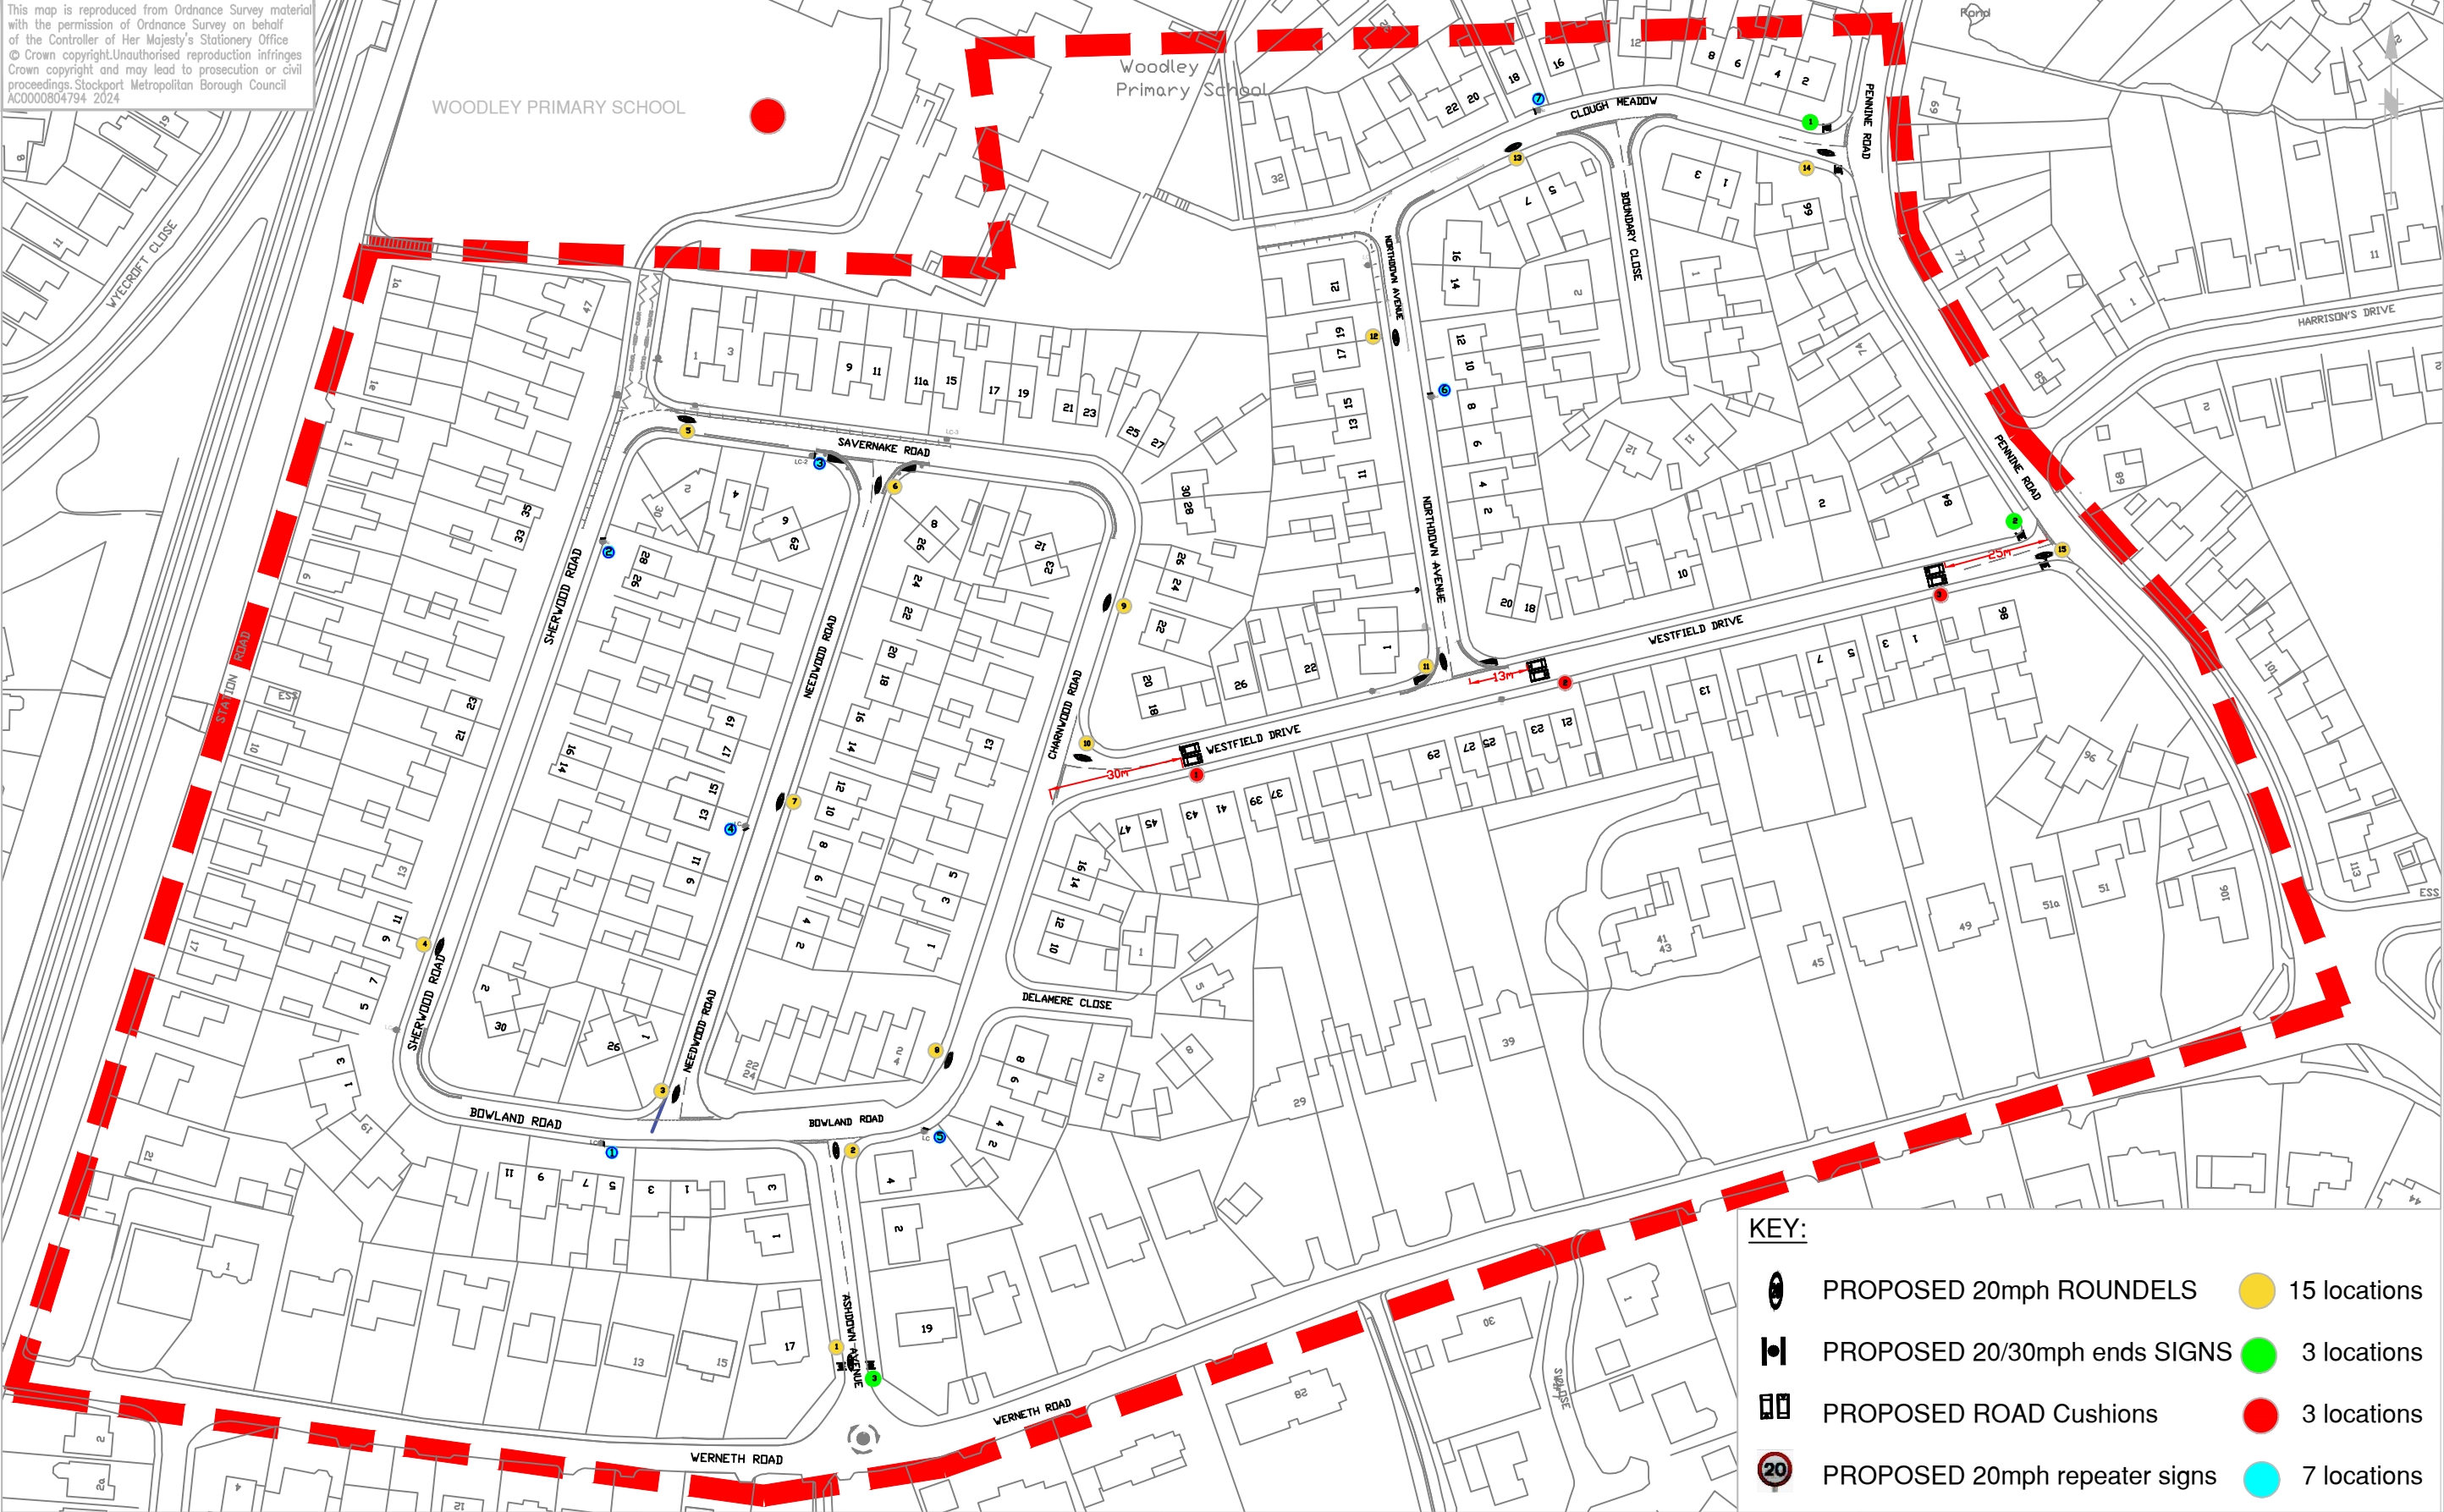

KEY:

	PROPOSED 20mph ROUNDELS		15 locations
	PROPOSED 20/30mph ends SIGNS		3 locations
	PROPOSED ROAD Cushions		3 locations
	PROPOSED 20mph repeater signs		7 locations



STOCKPORT
METROPOLITAN BOROUGH COUNCIL
HIGHWAYS AND TRANSPORTATION
STOFFORD HOUSE
STOCKPORT SK1 3XE

AMENDMENTS

DRAWN	CHECKED	DATE	No	AMENDMENT

JOB TITLE

Westfield Drive Estate

DRAWING TITLE

20 mph Zone Proposals

Drawn	Engineer	Checked	Approved
GK	GK	SA	SL
Date	Date	Date	Date
05/2025	05/2025	05/2025	06/2025
Scale			
Drawing No.			Revision
1191 / WE / 000			