



This map is reproduced from Ordnance Survey material with the permission of Ordnance Survey on behalf of the Controller of Her Majesty's Stationery Office. © Crown copyright. Unauthorised reproduction infringes Crown copyright and may lead to prosecution or civil proceedings. Stockport Metropolitan Borough Council 100019571 2016

- KEY:
- CARRIAGEWAY
 - FOOTWAY
 - SEGREGATED CYCLEWAY
 - CONTROLLED TACTILE PAVING
 - UNCONTROLLED TACTILE PAVING
 - TRAFFIC CALMING FEATURE
 - PROPOSED NEW KERB
 - NEW TREE
 - PROPOSED 20MPH SPEED LIMIT

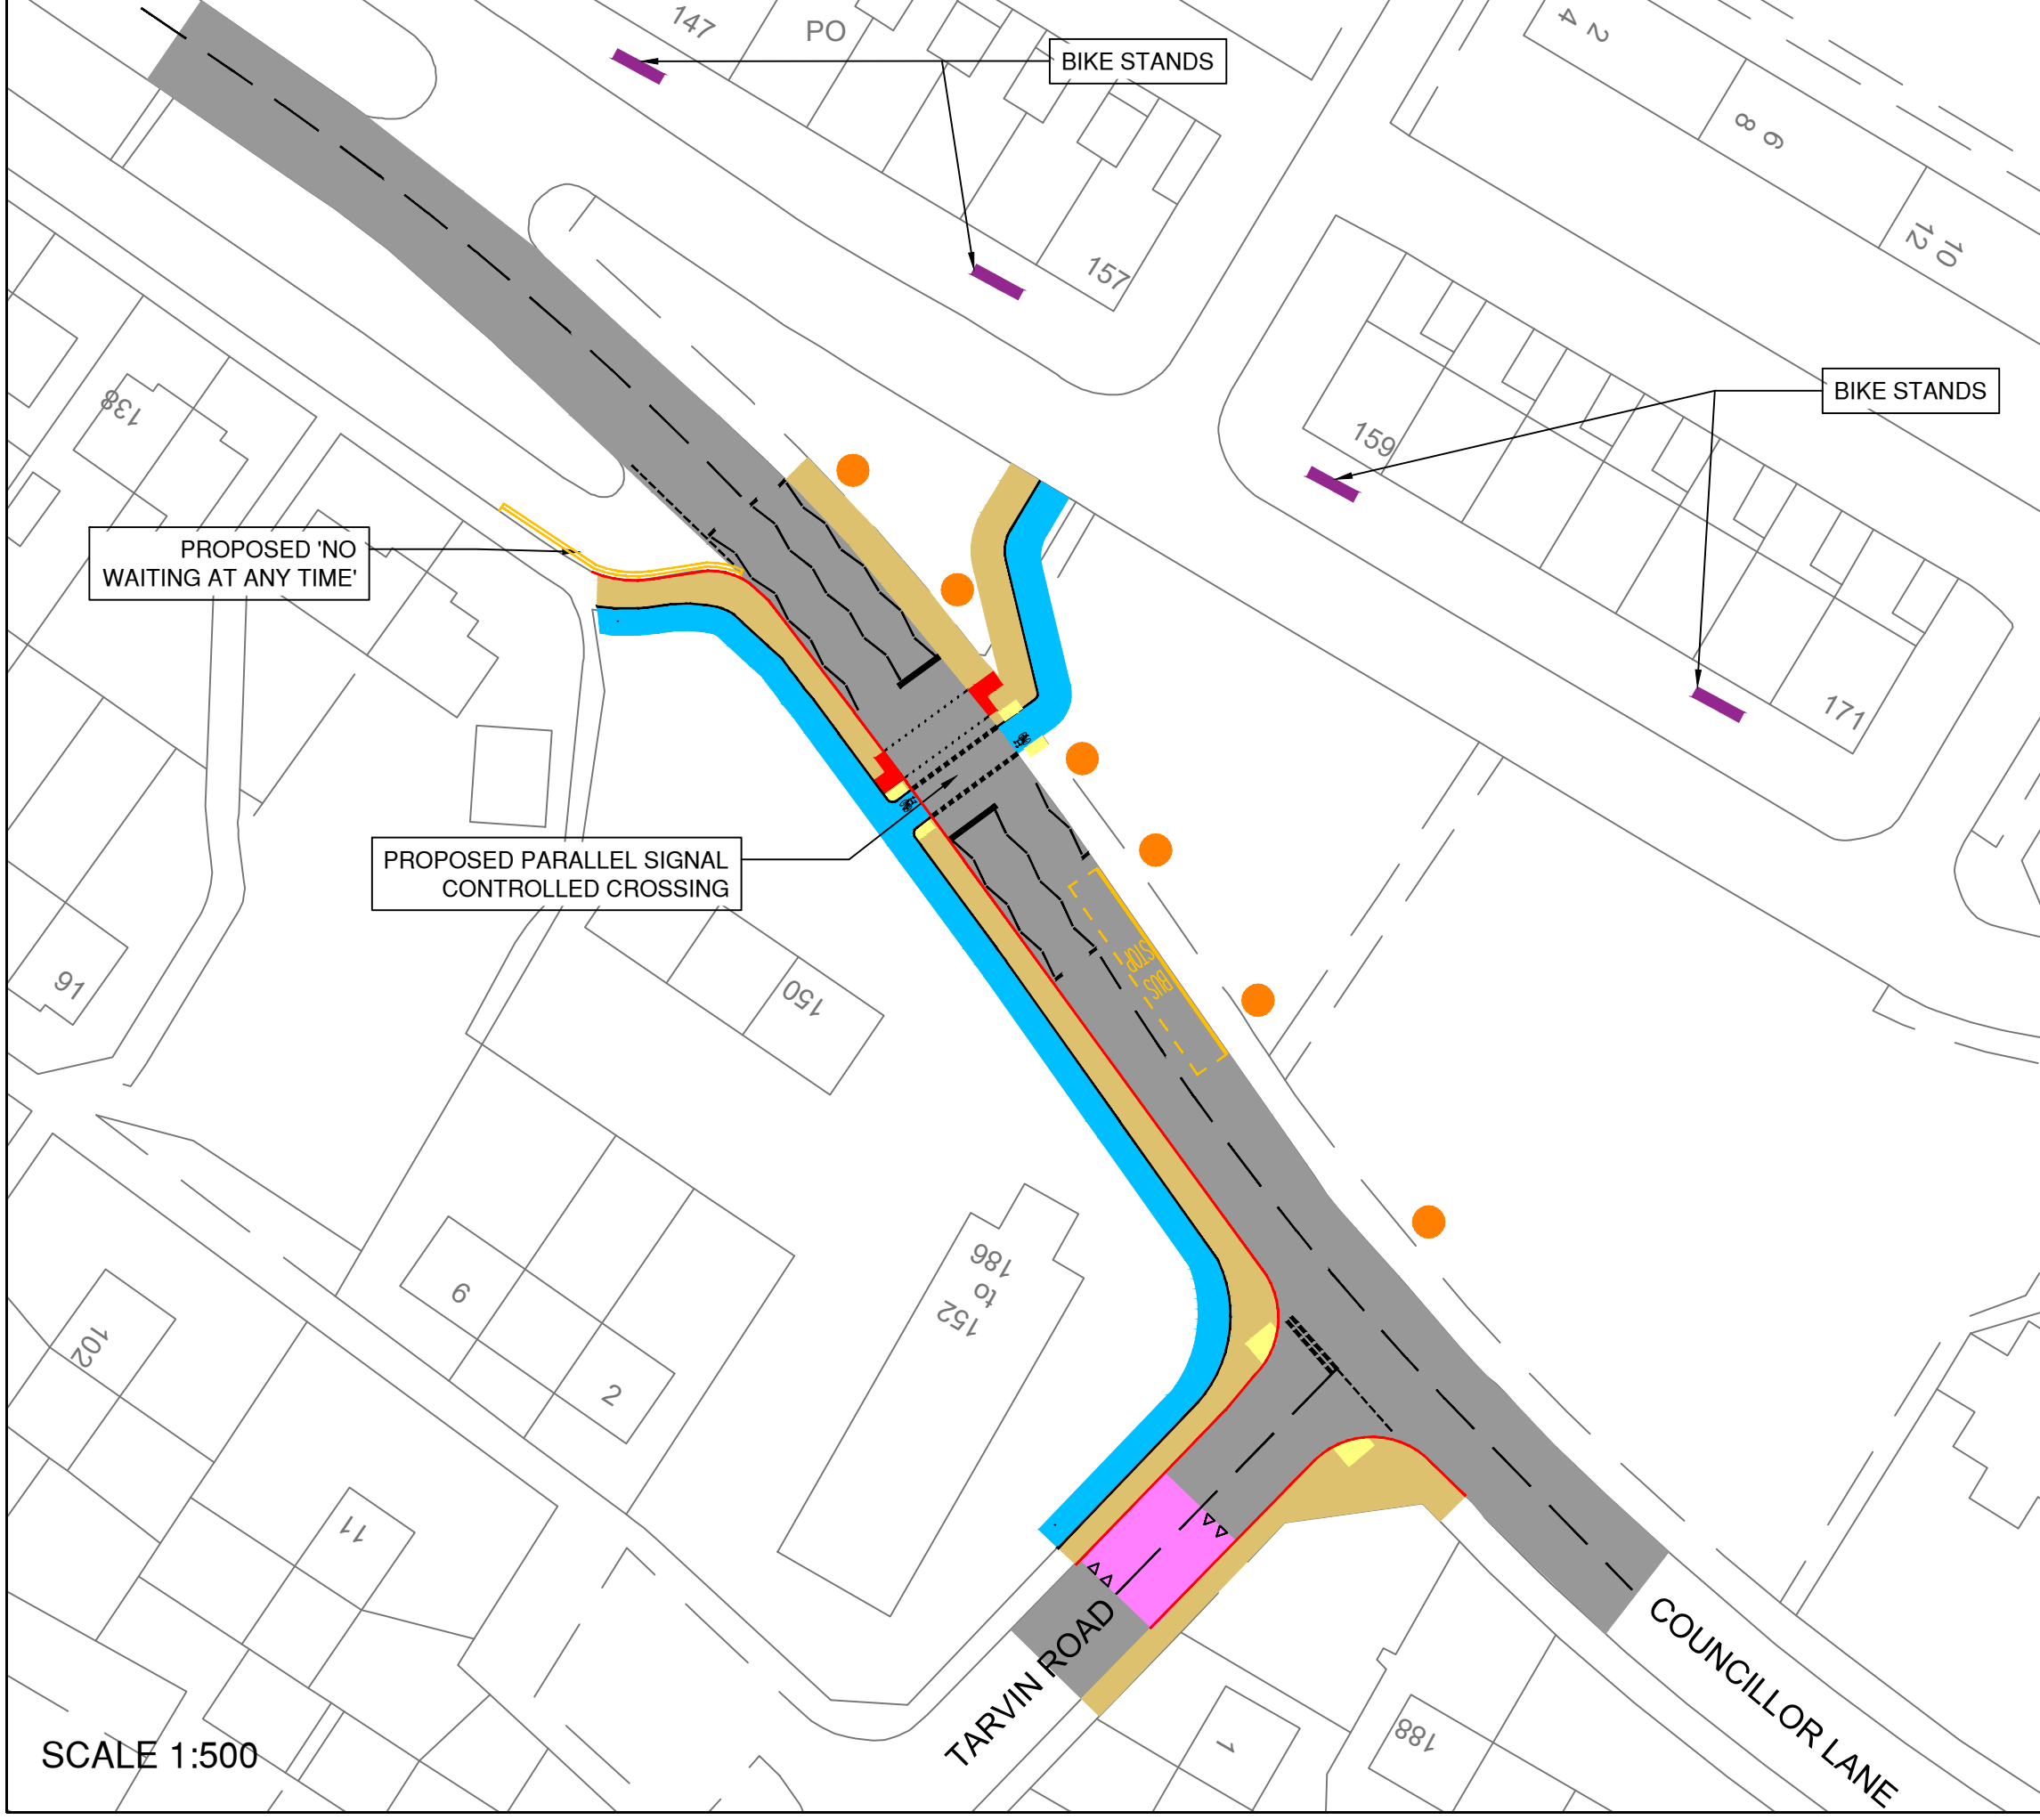

SCALE 1:500

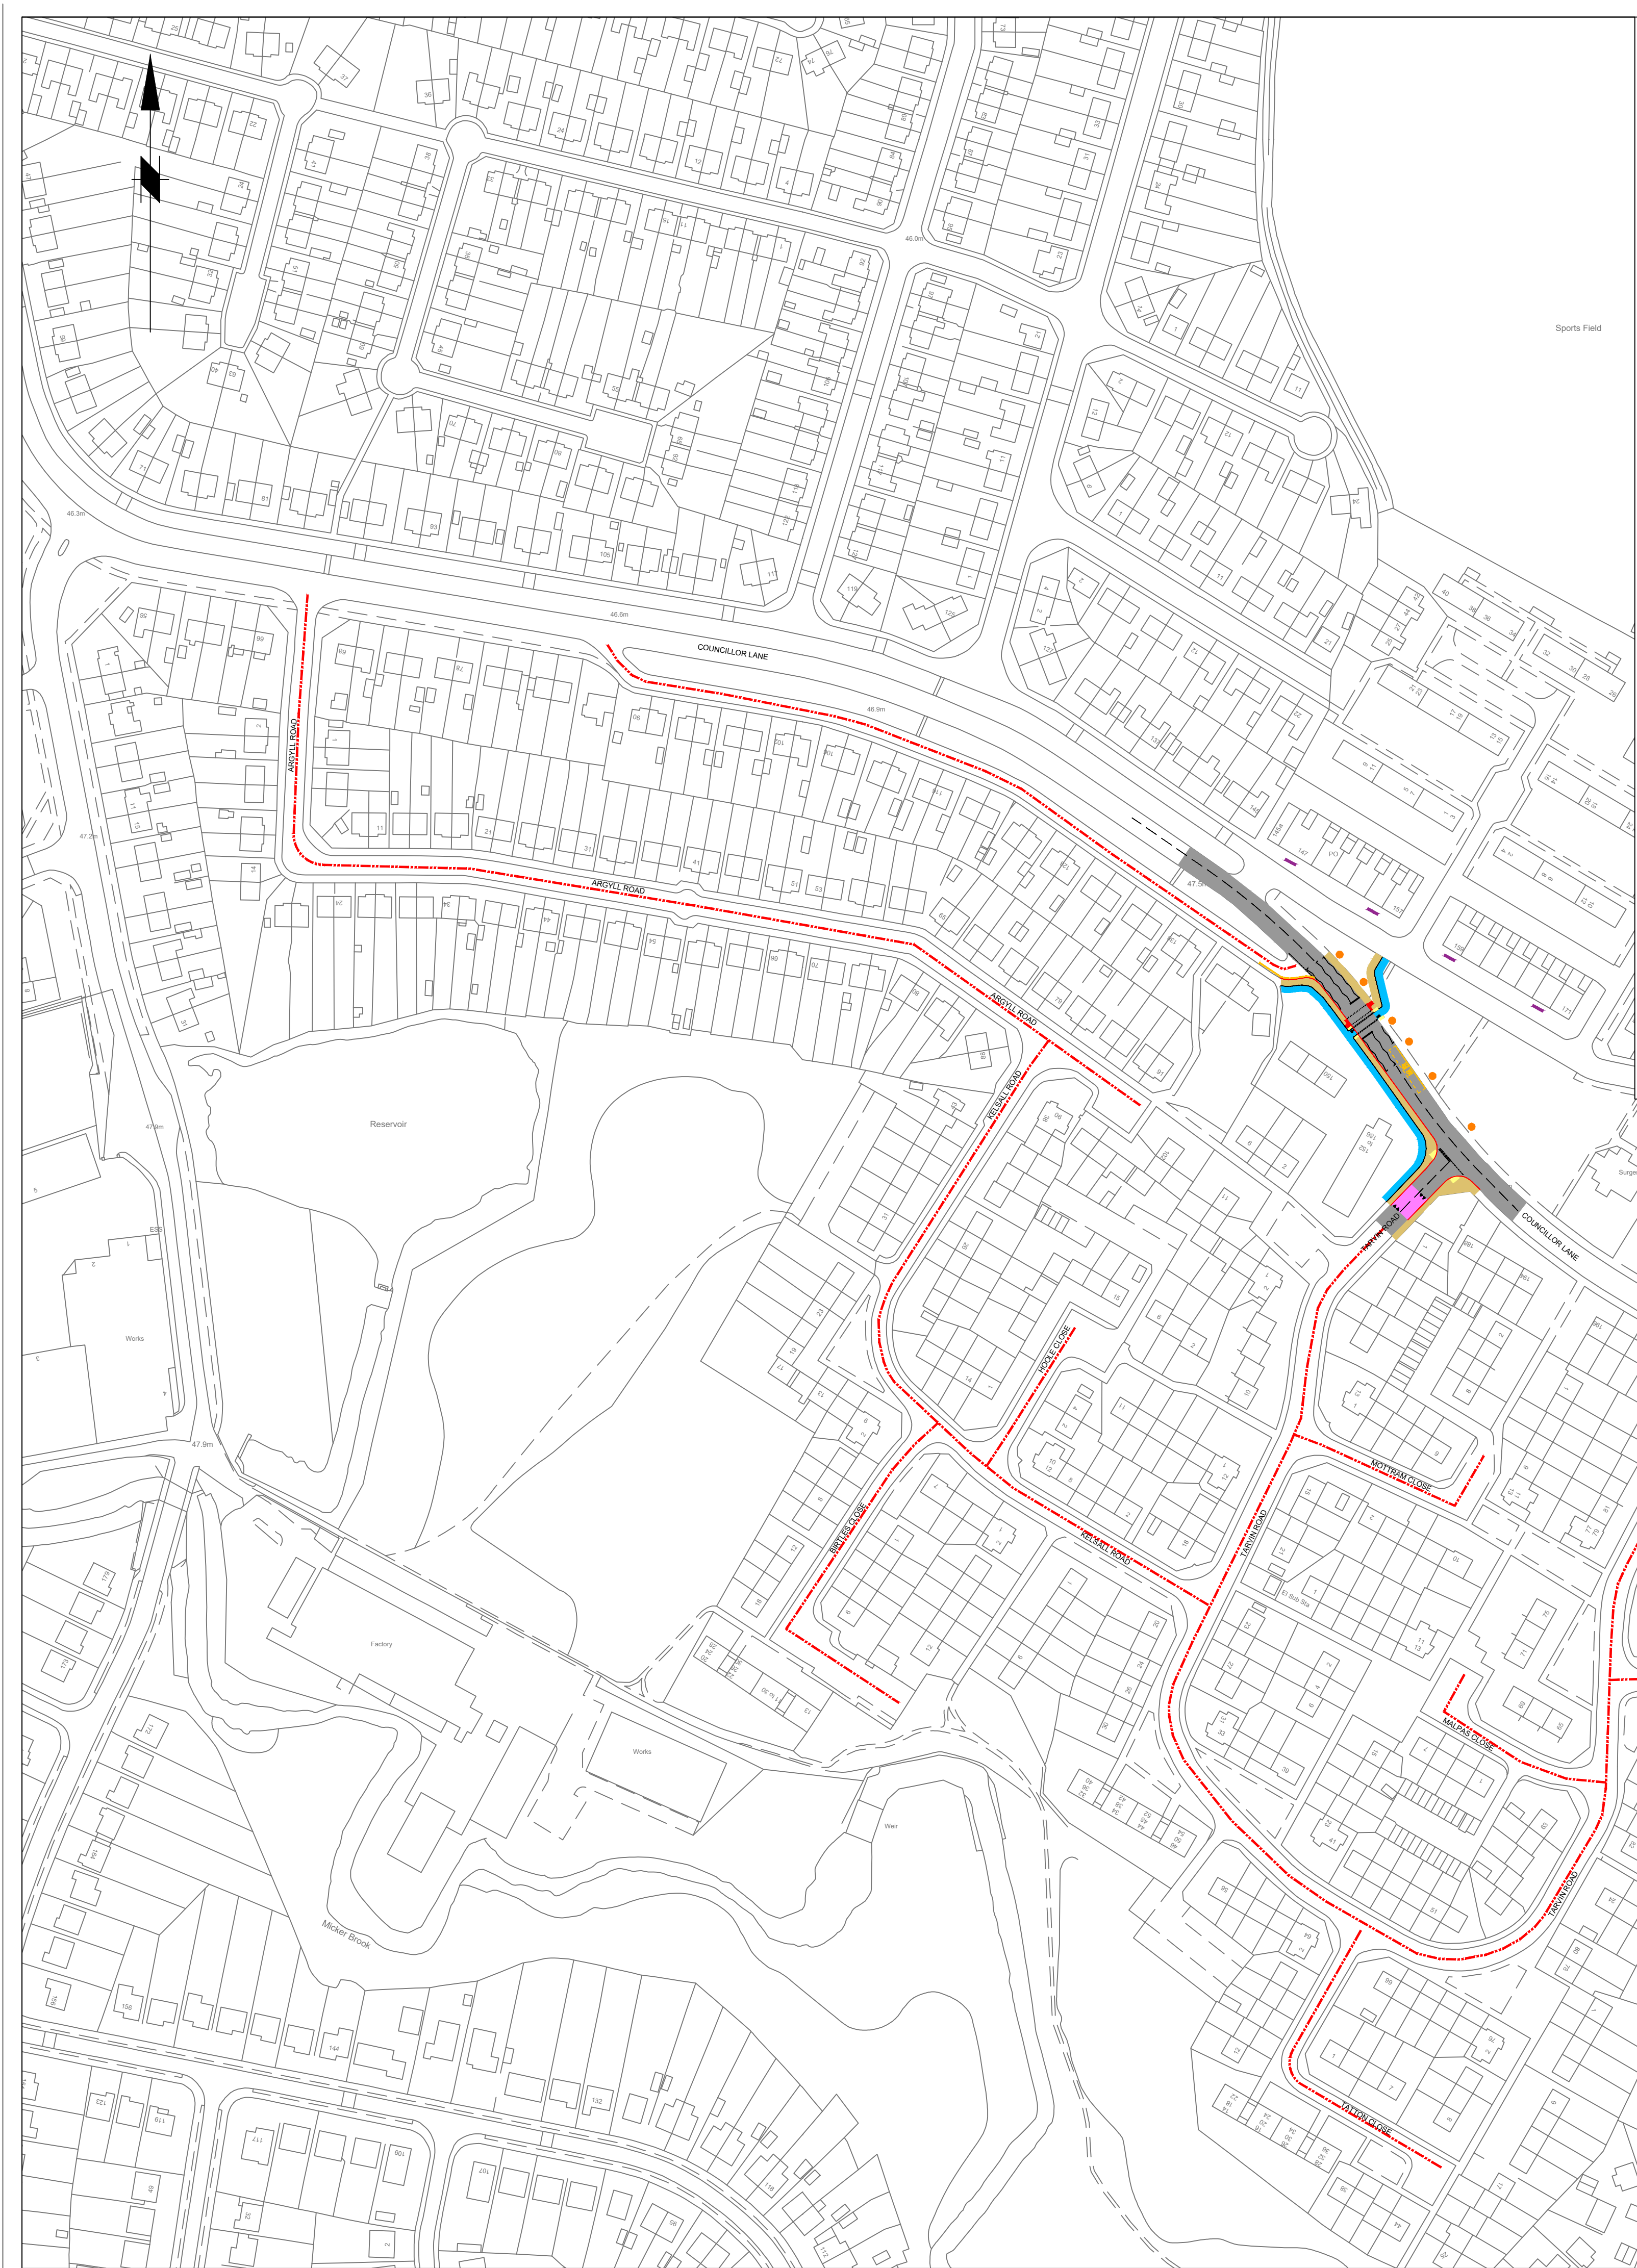

DRAFT FOR CONSULTATION

Rev.	Drawn	Checked	Date	Revision Details
AMENDMENTS				
 STOCKPORT METROPOLITAN BOROUGH COUNCIL HIGHWAYS AND TRANSPORTATION STOCKPORT HOUSE STOCKPORT SK1 3XE TEL 0161 474				
CAROLINE SIMPSON CORPORATE DIRECTOR PLACE				
Job Title				
MCF CHEADLE HULME CROSSINGS PACKAGE				
Drawing Title				
COUNCILLOR LANE TARVIN ROAD				
Drawn	Engineer	Checked	Approved	
JL	WR	WR	NDW	
Date	Date	Date	Date	
20.06.19	20/06/19	03/10/19	03/10/19	
Size	Scale			
A1	1:1250			
SCG No.	Filename			
Drawing No.				Revision
F/0277/CL/001				—