

This map is reproduced from Ordnance Survey material with the permission of Ordnance Survey on behalf of the Controller of Her Majesty's Stationery Office © Crown copyright. Unauthorised reproduction infringes Crown copyright and may lead to prosecution or civil proceedings. Stockport Metropolitan Borough Council 100019571 2016

- KEY:
- CARRIAGEWAY
  - FOOTWAY
  - SEGREGATED CYCLEWAY
  - CONTROLLED TACTILE PAVING
  - UNCONTROLLED TACTILE PAVING
  - TRAFFIC CALMING FEATURE
  - PROPOSED NEW KERB
  - NEW BOLLARD
  - PROPOSED 20MPH SPEED LIMIT

| Rev.       | Drawn | Checked | Date | Revision Details |
|------------|-------|---------|------|------------------|
| AMENDMENTS |       |         |      |                  |



**STOCKPORT**  
METROPOLITAN BOROUGH COUNCIL

STOPFORD HOUSE  
STOCKPORT SK1 3XE  
TEL 0161 474

CAROLINE SIMPSON  
CORPORATE DIRECTOR  
PLACE

Job Title

MCF - CHEADLE HULME CROSSINGS PACKAGE


Drawing Title

CHEADLE ROAD CROSSING

|       |          |          |          |         |          |          |          |
|-------|----------|----------|----------|---------|----------|----------|----------|
| Drawn | PG       | Engineer | PG       | Checked | WR       | Approved | NW       |
| Date  | 02/10/19 | Date     | 02/10/19 | Date    | 02/10/19 | Date     | 03/10/19 |
| Size  | A1       | Scale    | 1:500    | SCG No. | Filename |          |          |

Drawing No. F\_0277\_CRBR\_001 Revision

DRAFT FOR CONSULTATION

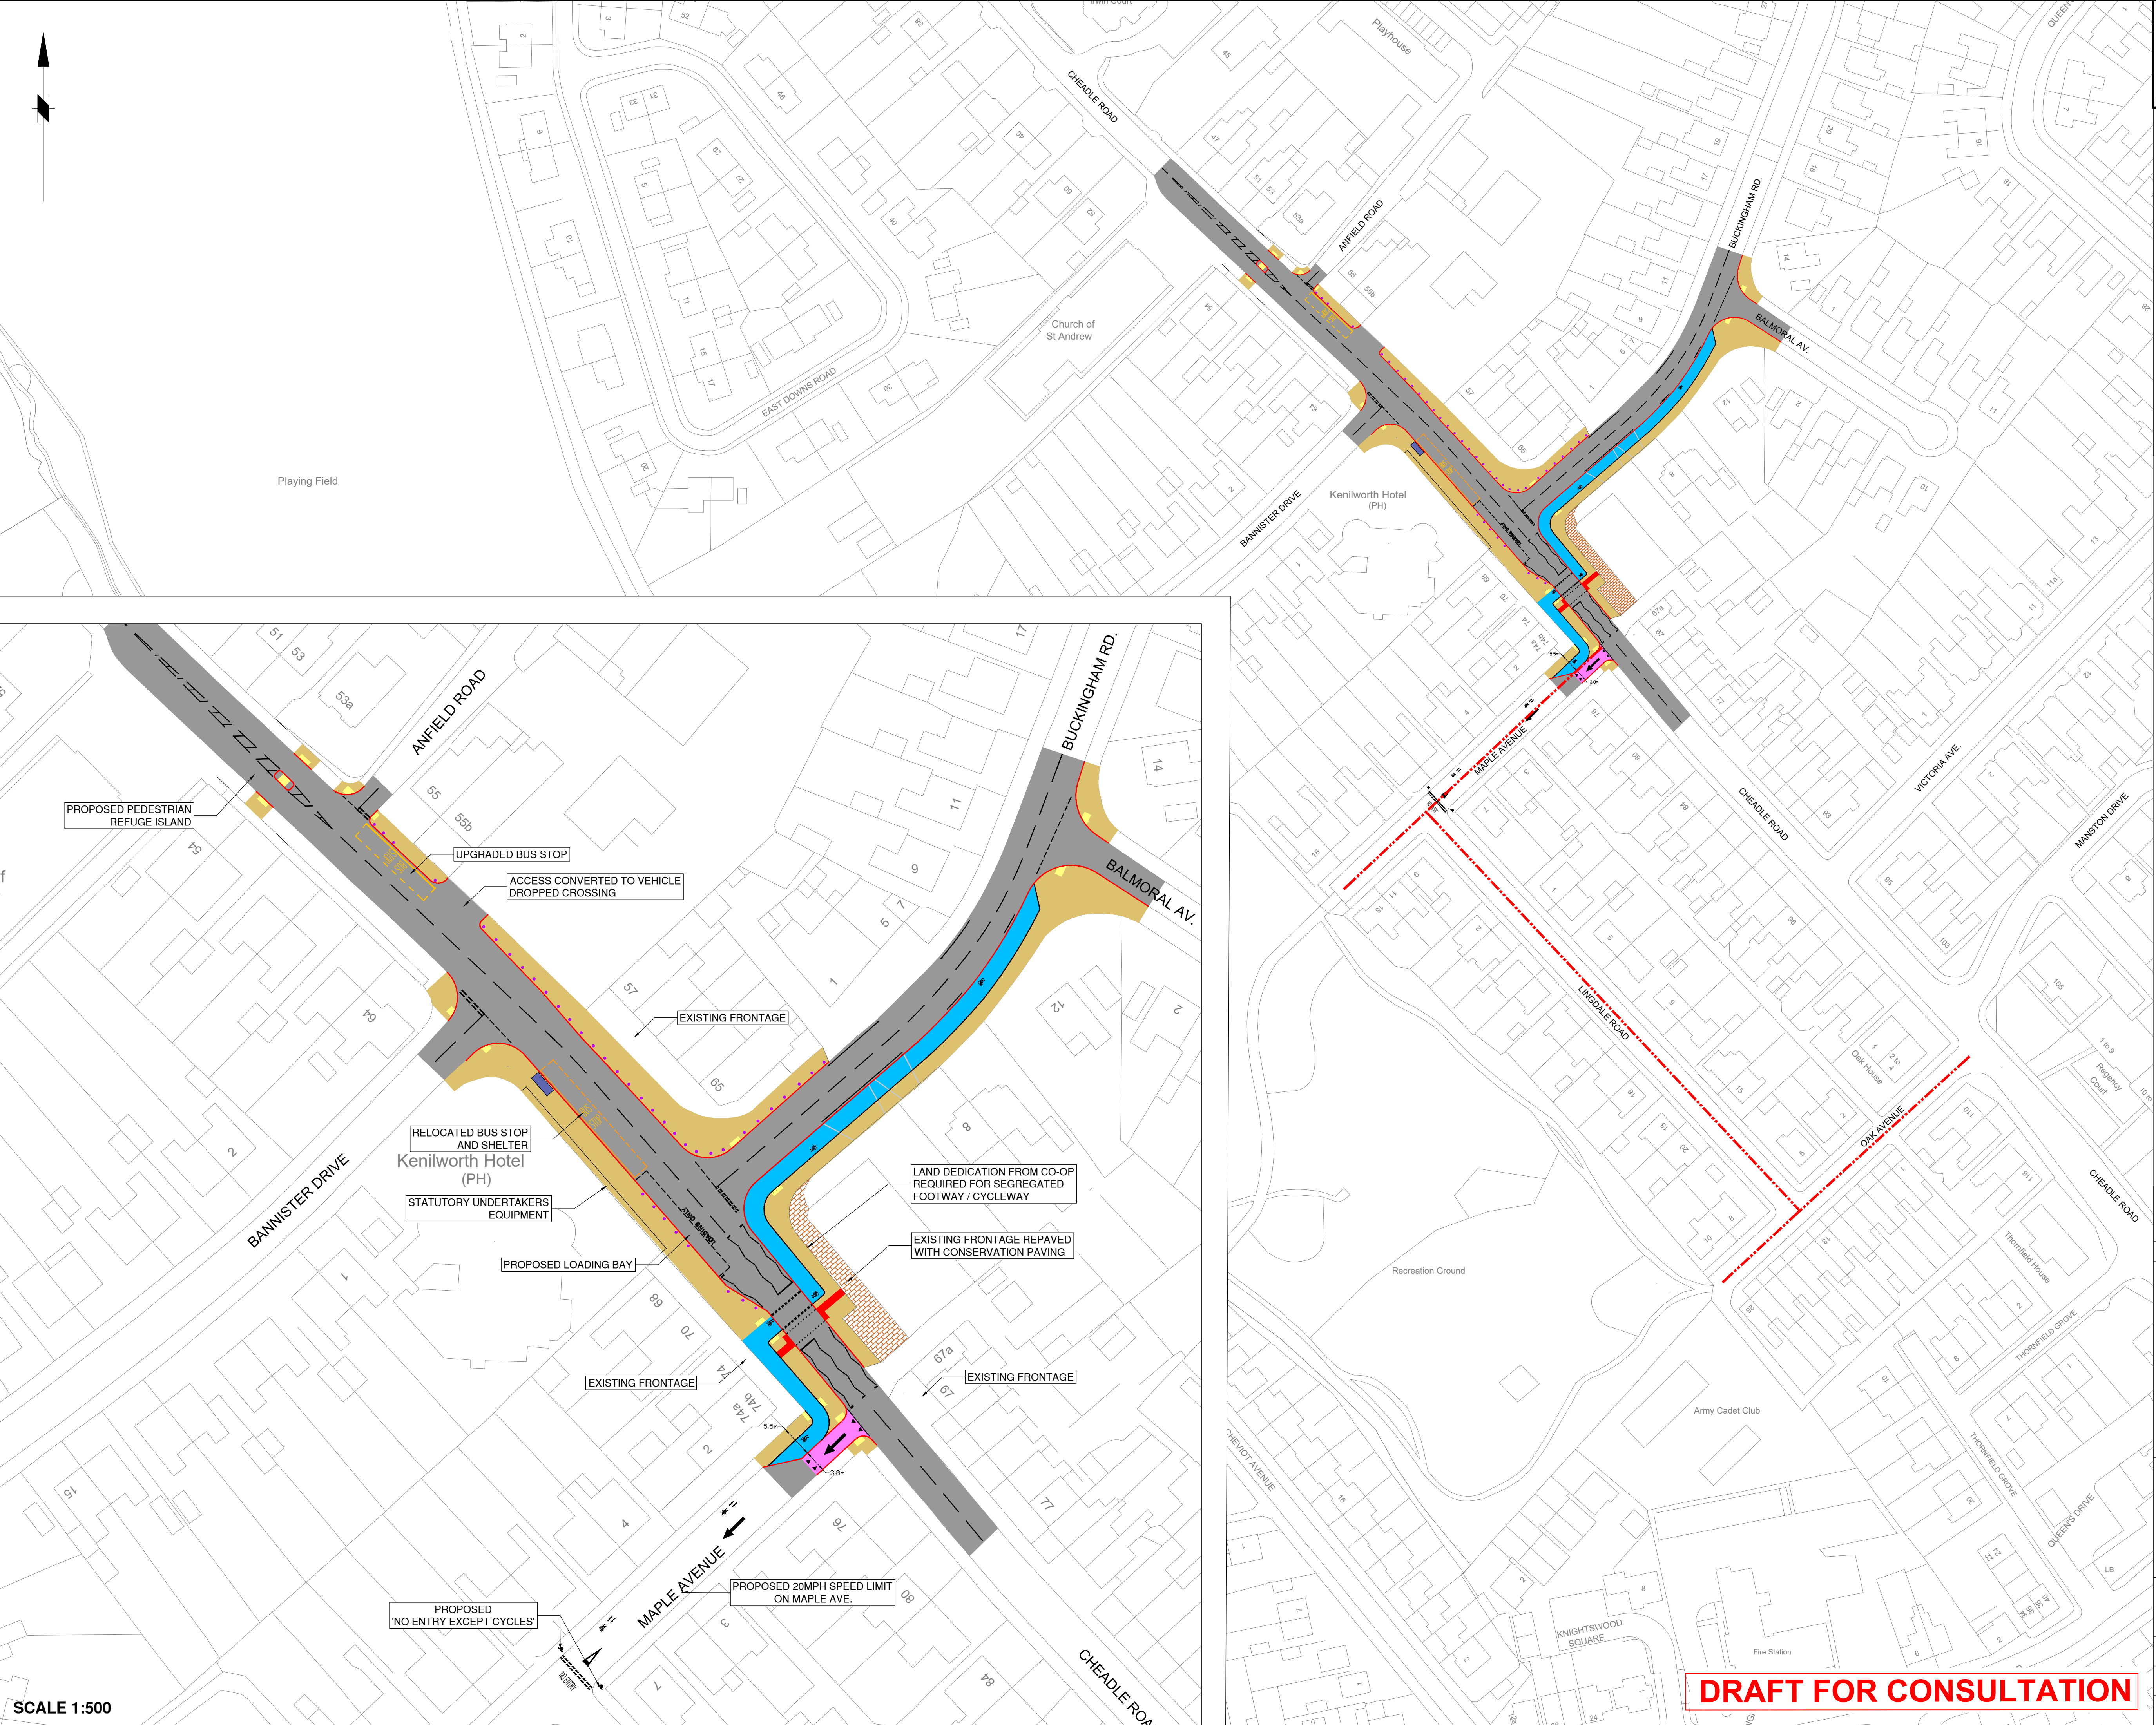

SCALE 1:500