
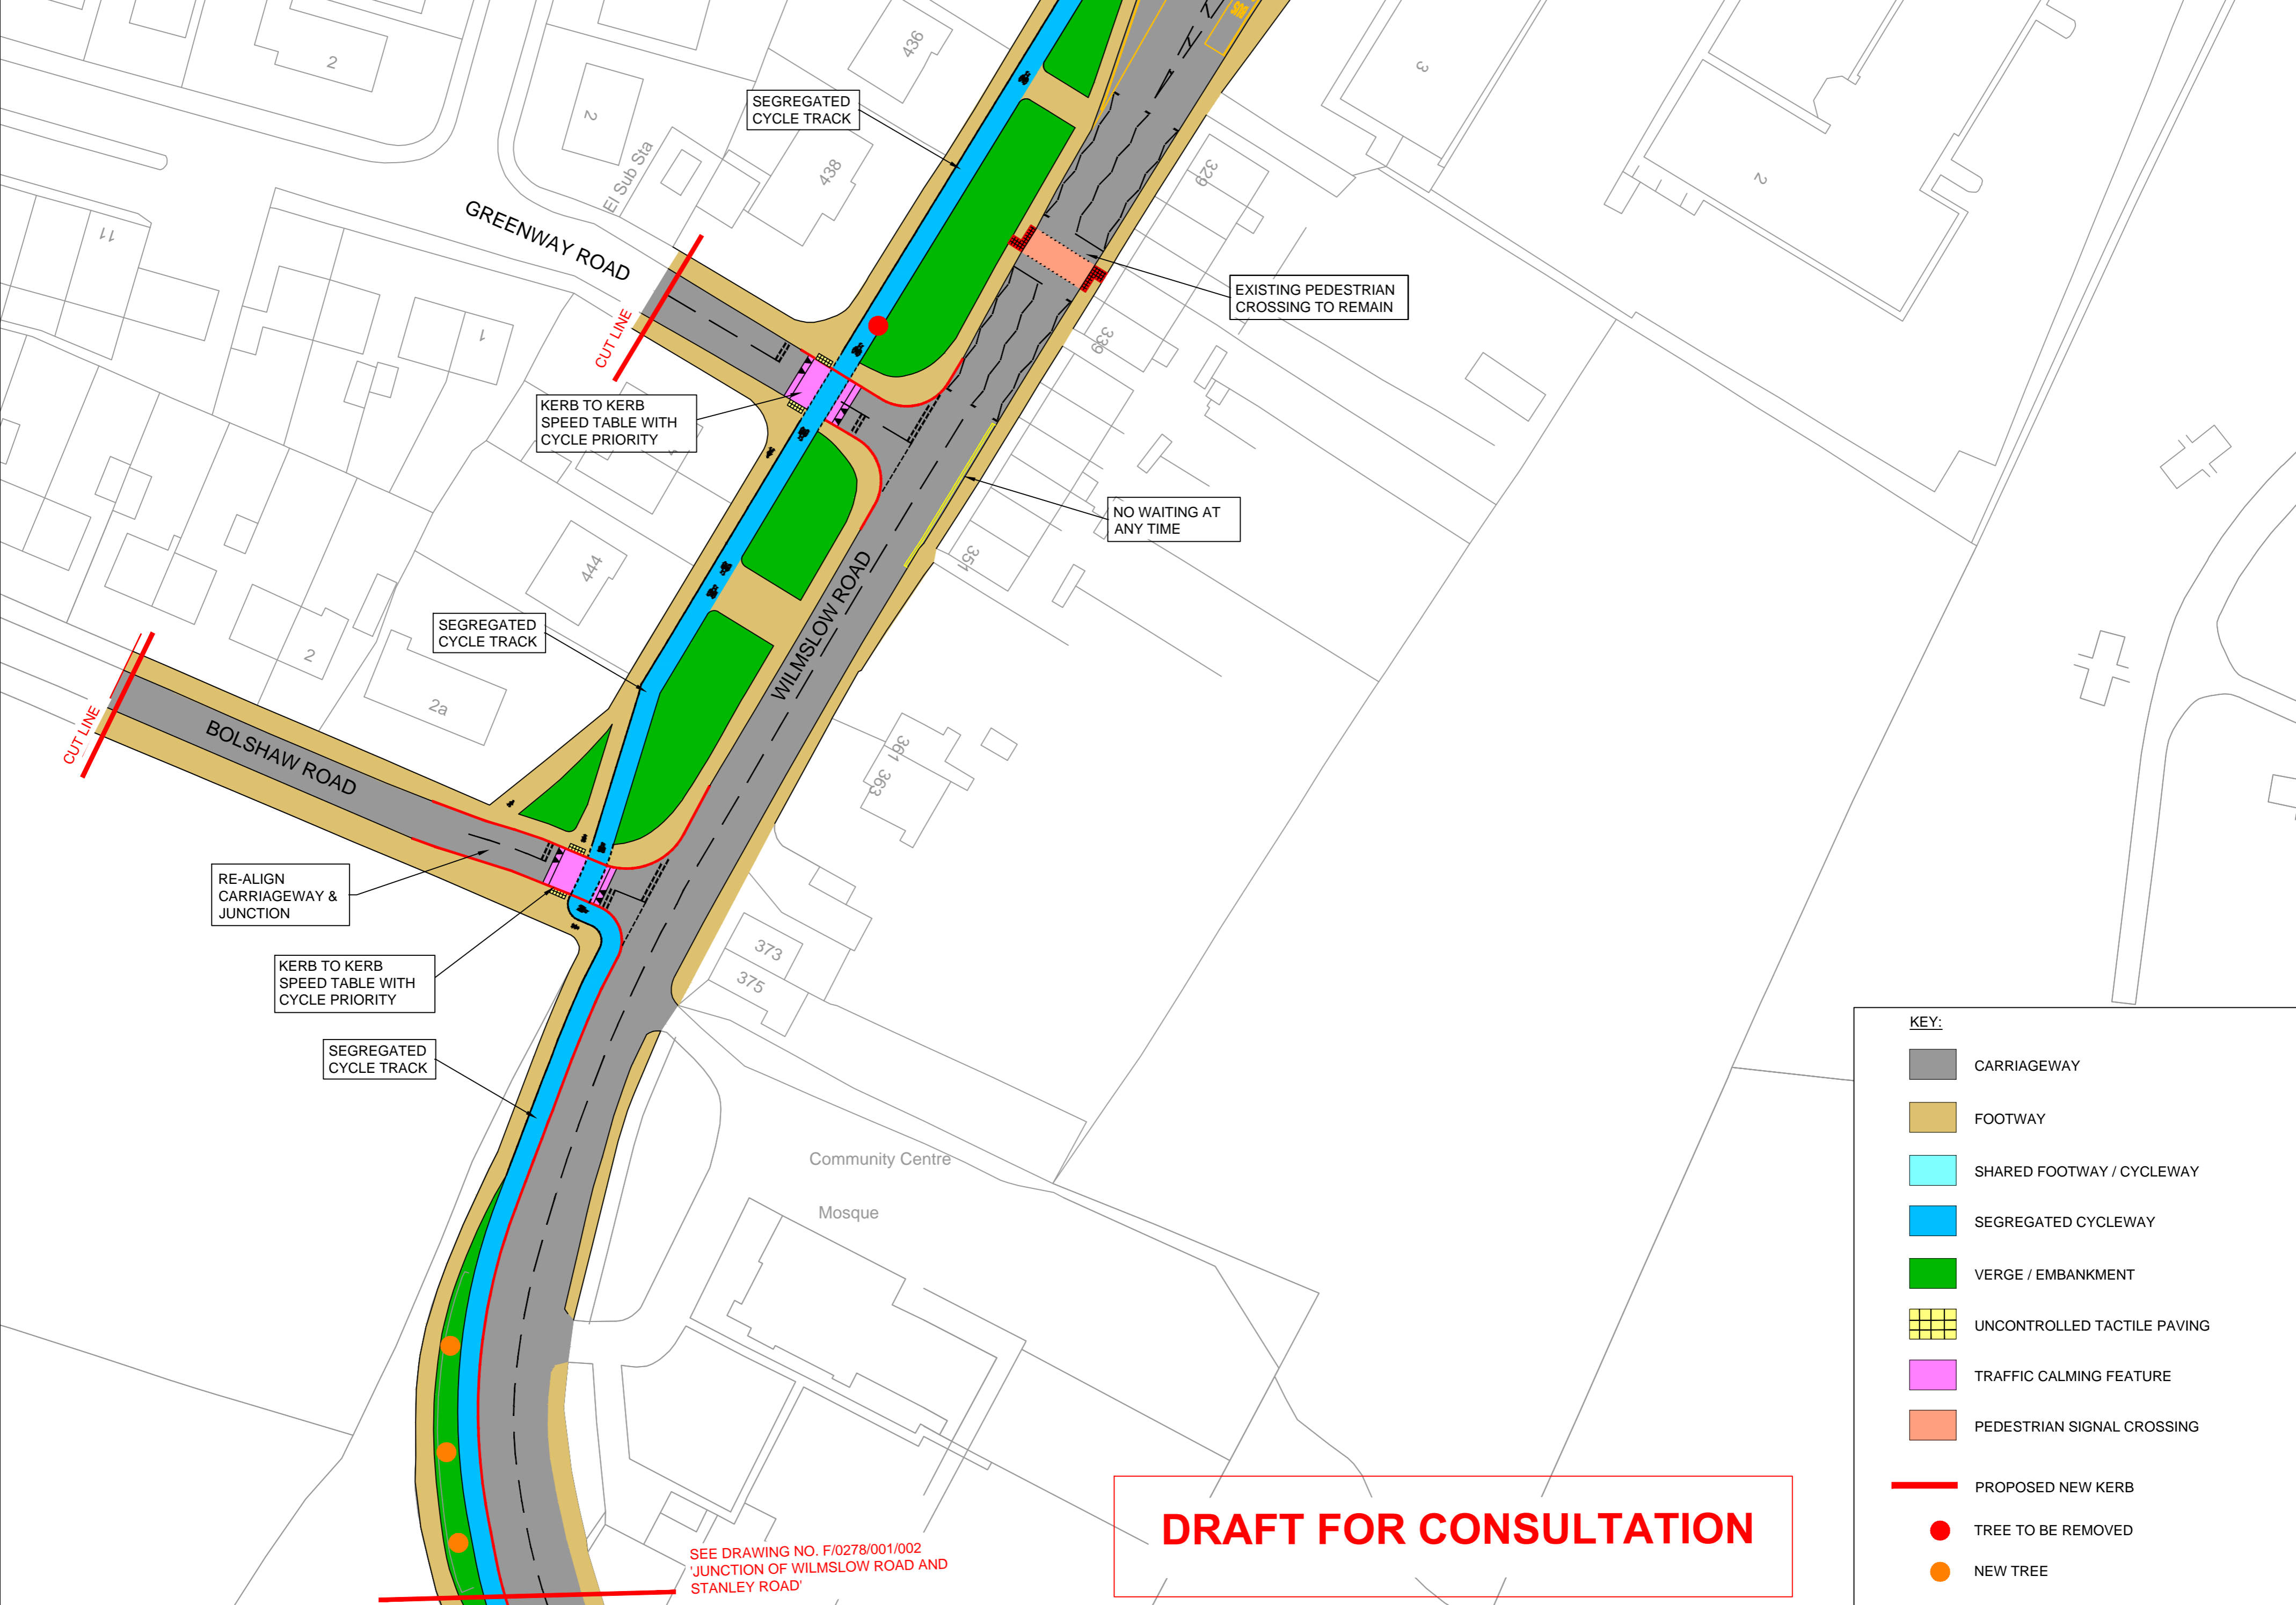


This map is reproduced from Ordnance Survey material with the permission of Ordnance Survey on behalf of the Controller of Her Majesty's Stationery Office. © Crown copyright. Unauthorised reproduction infringes Crown copyright and may lead to prosecution or civil proceedings. Stockport Metropolitan Borough Council 100019571 2019

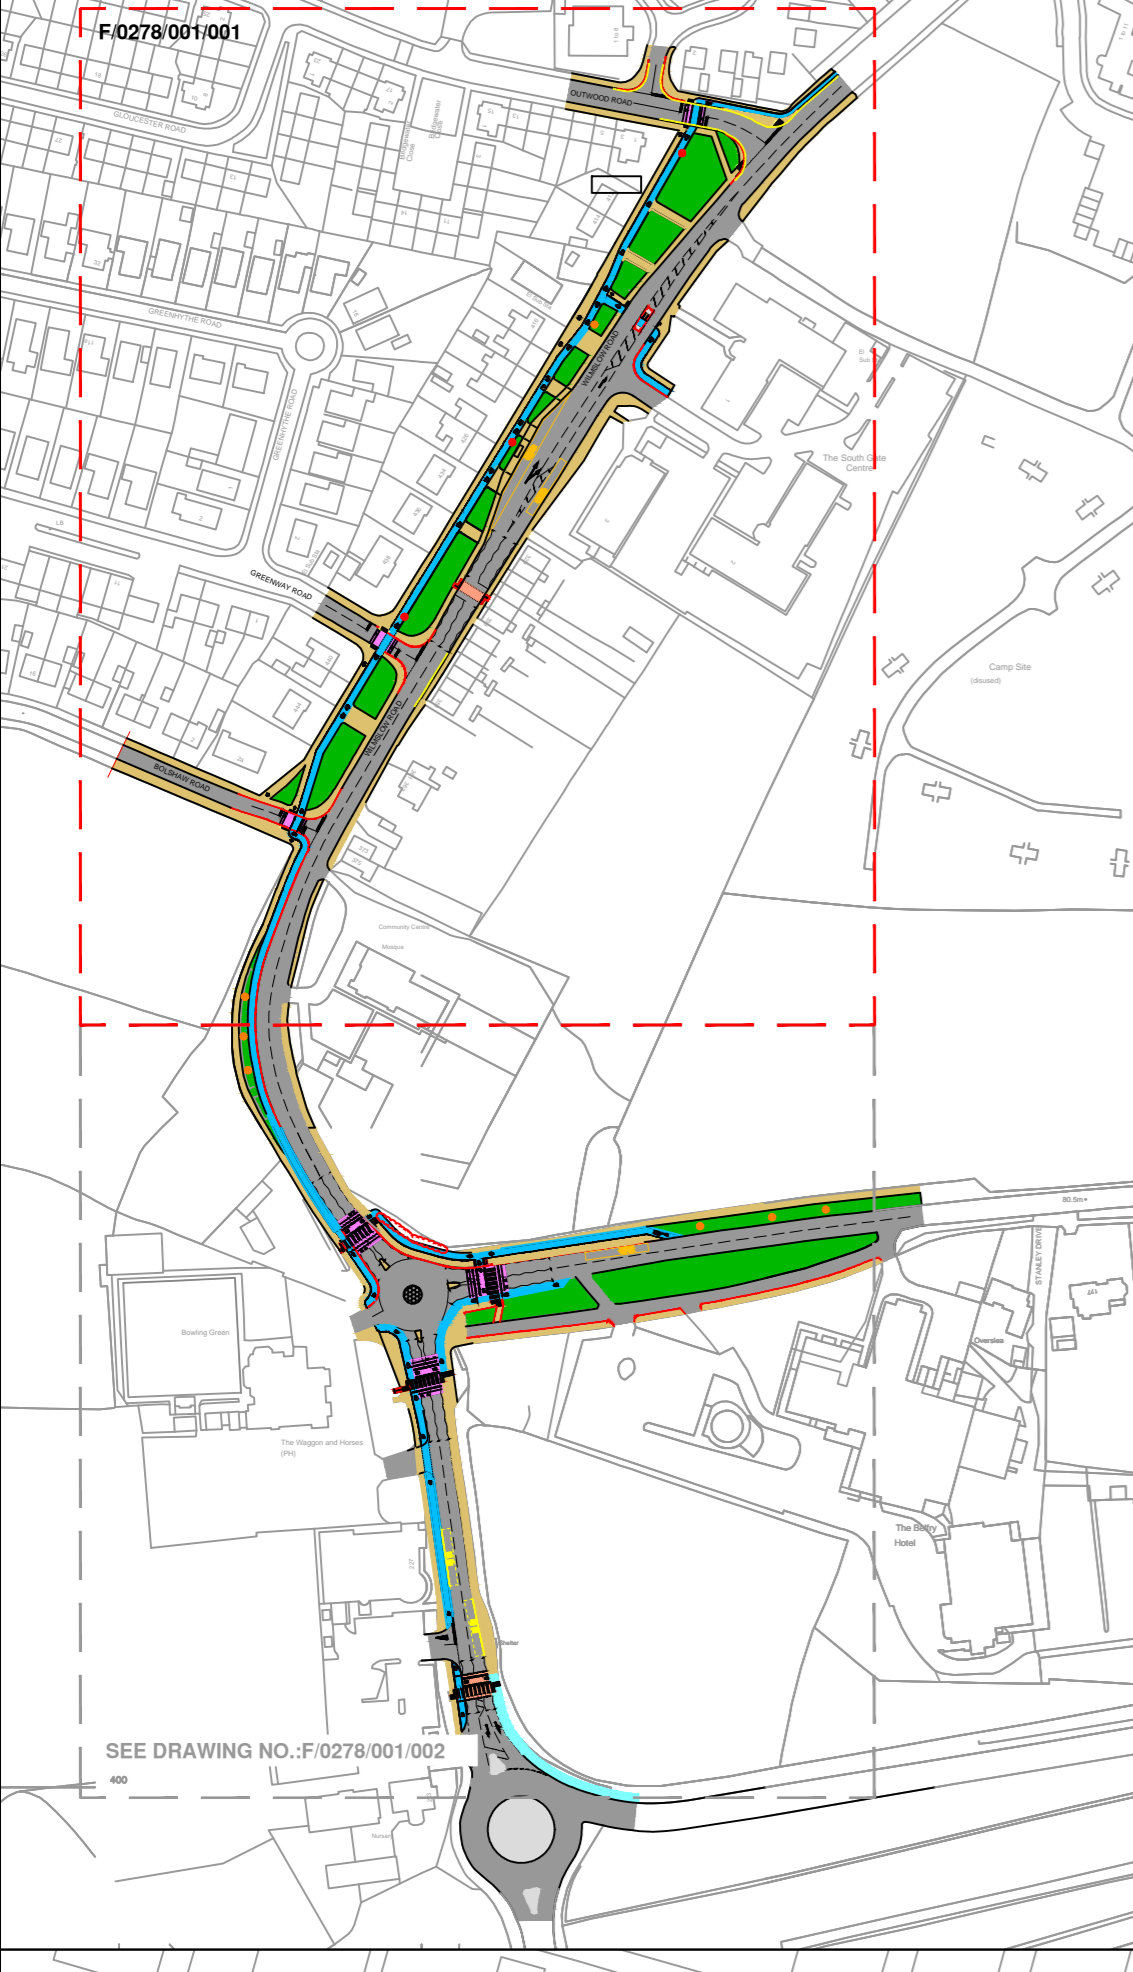


DRAFT FOR CONSULTATION

KEY:

- CARRIAGEWAY
- FOOTWAY
- SHARED FOOTWAY / CYCLEWAY
- SEGREGATED CYCLEWAY
- VERGE / EMBANKMENT
- UNCONTROLLED TACTILE PAVING
- TRAFFIC CALMING FEATURE
- PEDESTRIAN SIGNAL CROSSING
- PROPOSED NEW KERB
- TREE TO BE REMOVED
- NEW TREE

SEE DRAWING NO. F/0278/001/002
JUNCTION OF WILMSLOW ROAD AND STANLEY ROAD

 <p>STOCKPORT METROPOLITAN BOROUGH COUNCIL</p> <p>HIGHWAYS AND TRANSPORTATION STOPFORD HOUSE STOCKPORT SK1 3XE Tel: 0161 474</p> <p><small>CAROLINE SIMPSON CORPORATE DIRECTOR PLACE</small></p>				
	DRAWN GPL	ENGINEER KF	CHECKED KF	APPROVED NDW
	DATE 23/09/19	DATE 23/09/19	DATE 01/10/19	DATE 01/10/19
	SCALE 1:500@A1			
DRAWING NUMBER F/0278/001/001			Revision	
JOB TITLE MAYORAL CHALLENGE FUND - STOCKPORT		DRAWING TITLE WILMSLOW - OUTWOOD ROAD TO STANLEY ROAD		