


This map is reproduced from Ordnance Survey material with the permission of Ordnance Survey on behalf of the Controller of Her Majesty's Stationery Office © Crown copyright. Unauthorised reproduction infringes Crown copyright and may lead to prosecution or civil proceedings. Stockport Metropolitan Borough Council 100019571 2019

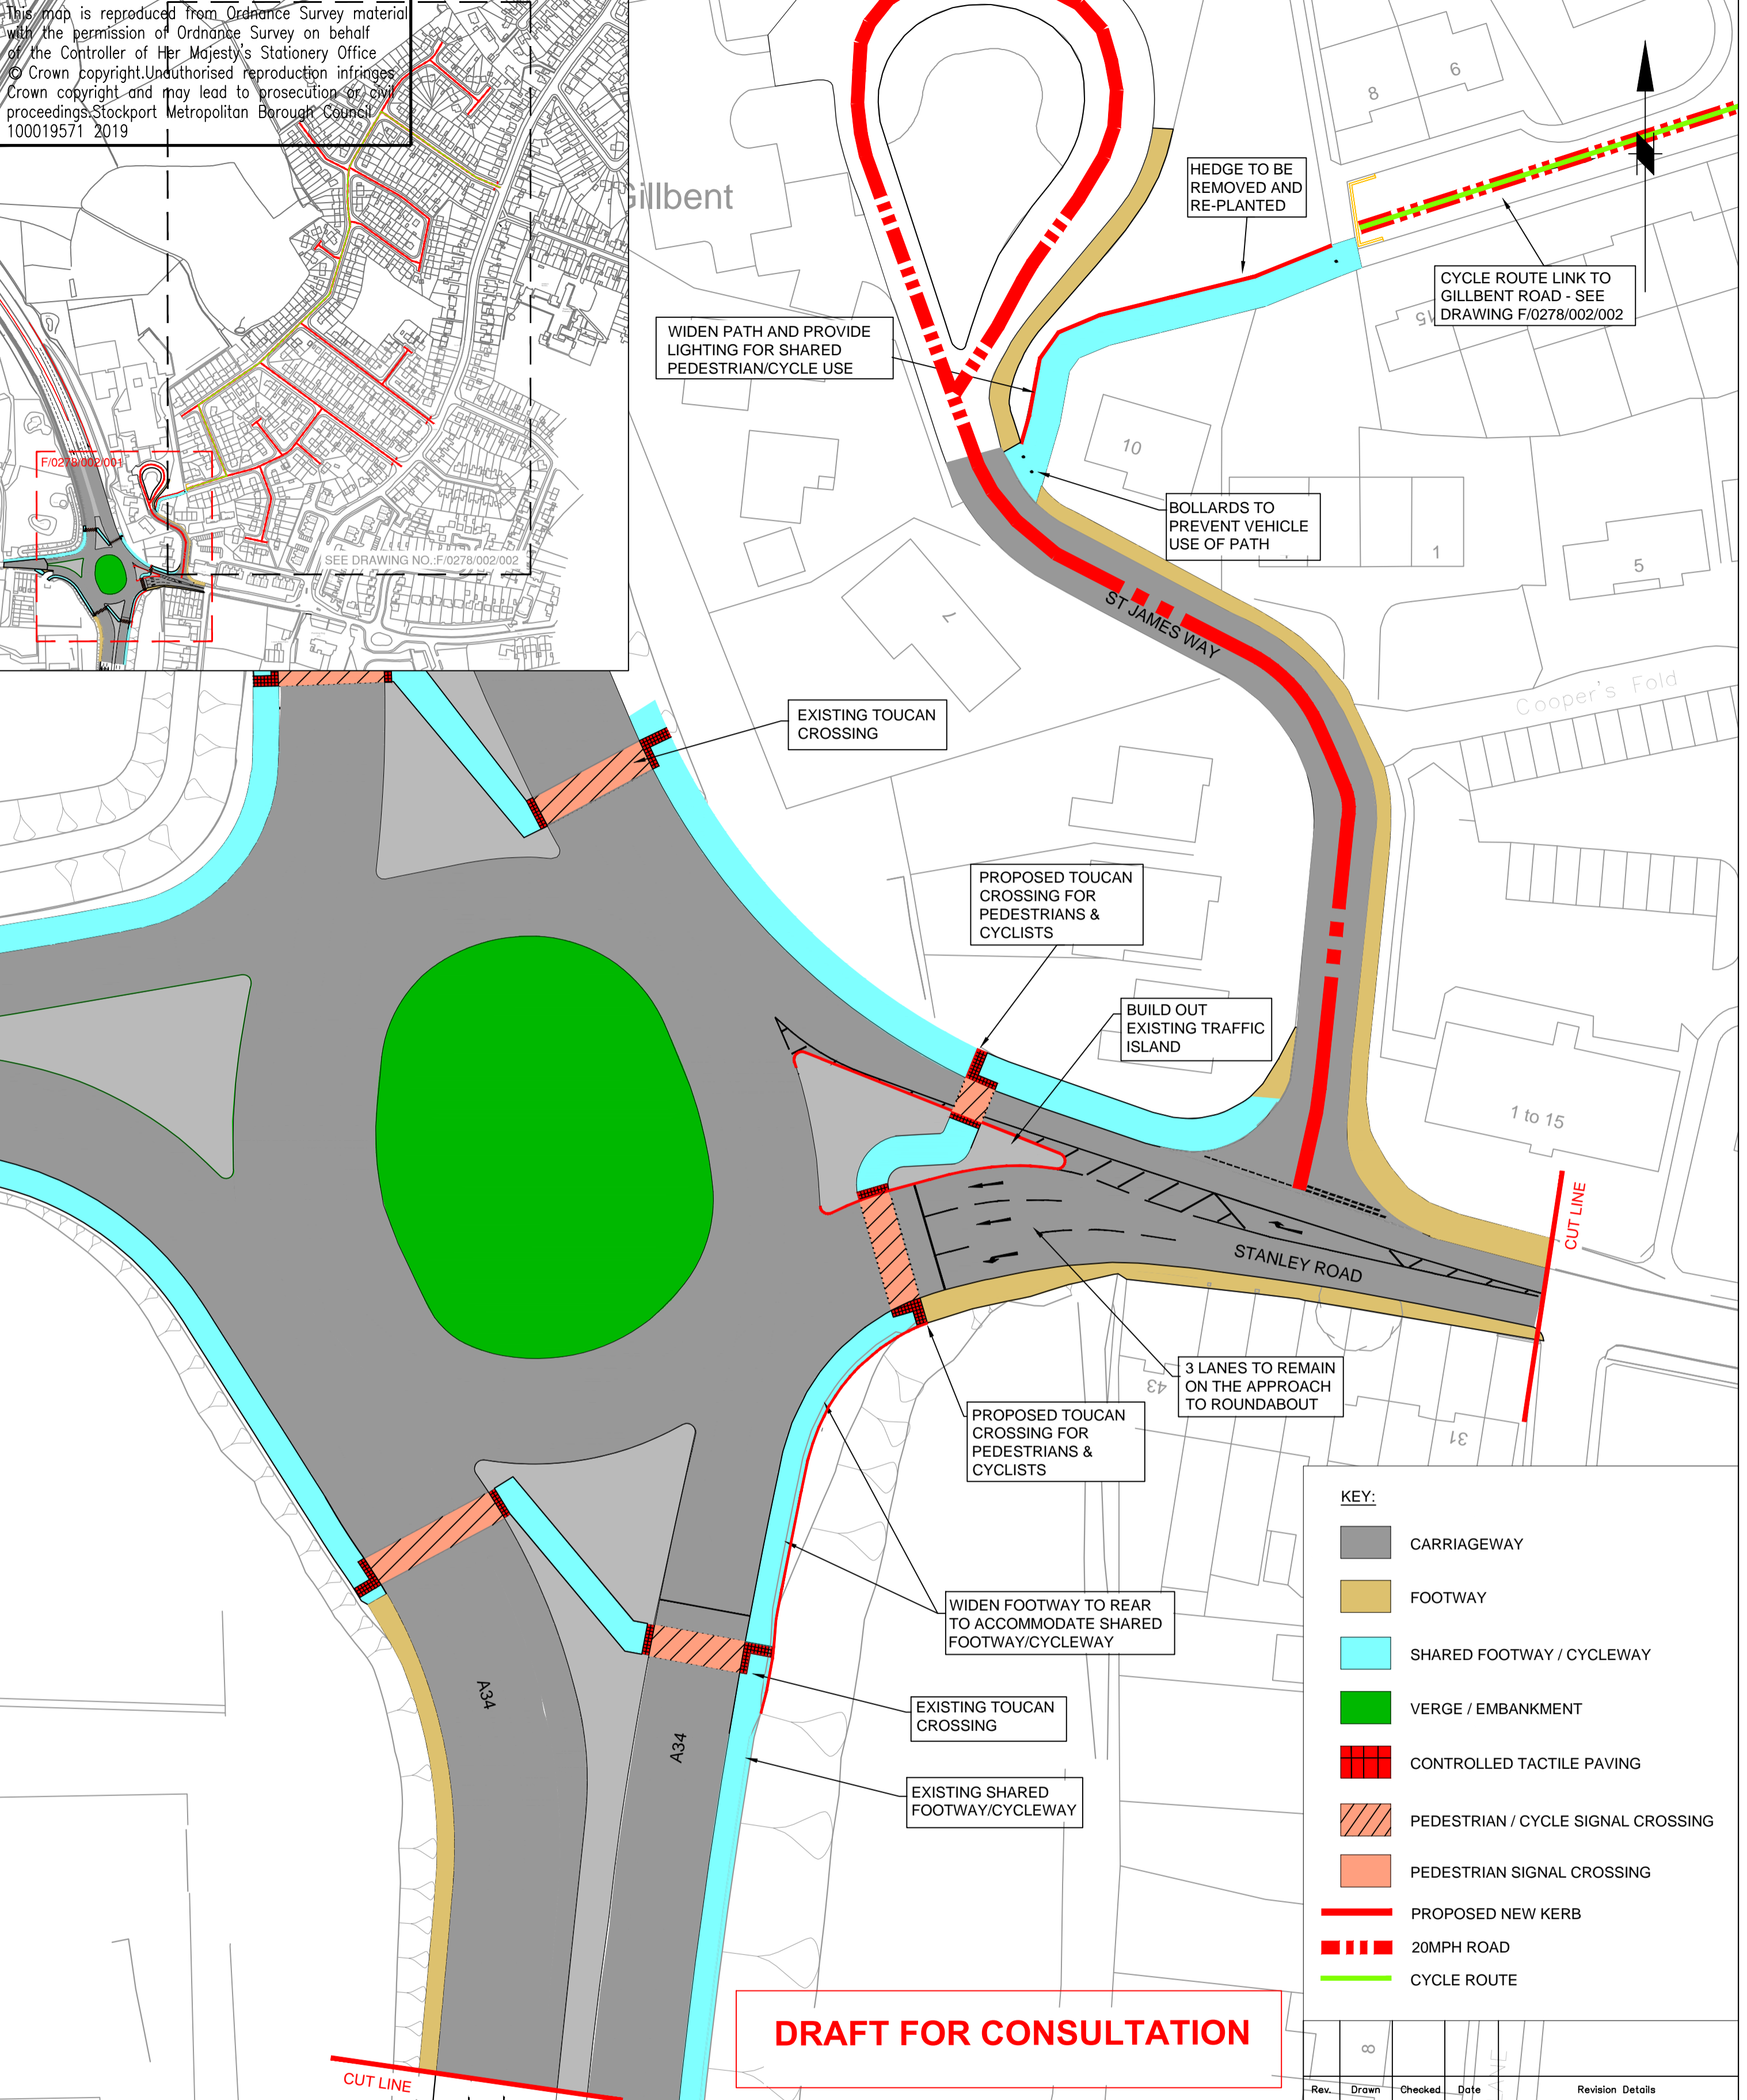

**STOCKPORT**  
METROPOLITAN BOROUGH COUNCIL

HIGHWAYS AND TRANSPORTATION  
STOPFORD HOUSE  
STOCKPORT SK1 3UR  
Tel: 0161 474

CAROLINE SIMPSON  
CORPORATE DIRECTOR  
PLACE

JOB TITLE  
**MAYORAL CHALLENGE FUND - A555 COMMUNITY LINKS - LINK 2**

DRAWN GPL	ENGINEER KF	CHECKED KF	APPROVED NDW
DATE 25/09/19	DATE 25/09/19	DATE 01/10/19	DATE 01/10/19
SCALE 1:500@A2			
DRAWING NUMBER F/0278/002/001			Revision -
DRAWING TITLE A34 TO ST JAMES' SCHOOL			