
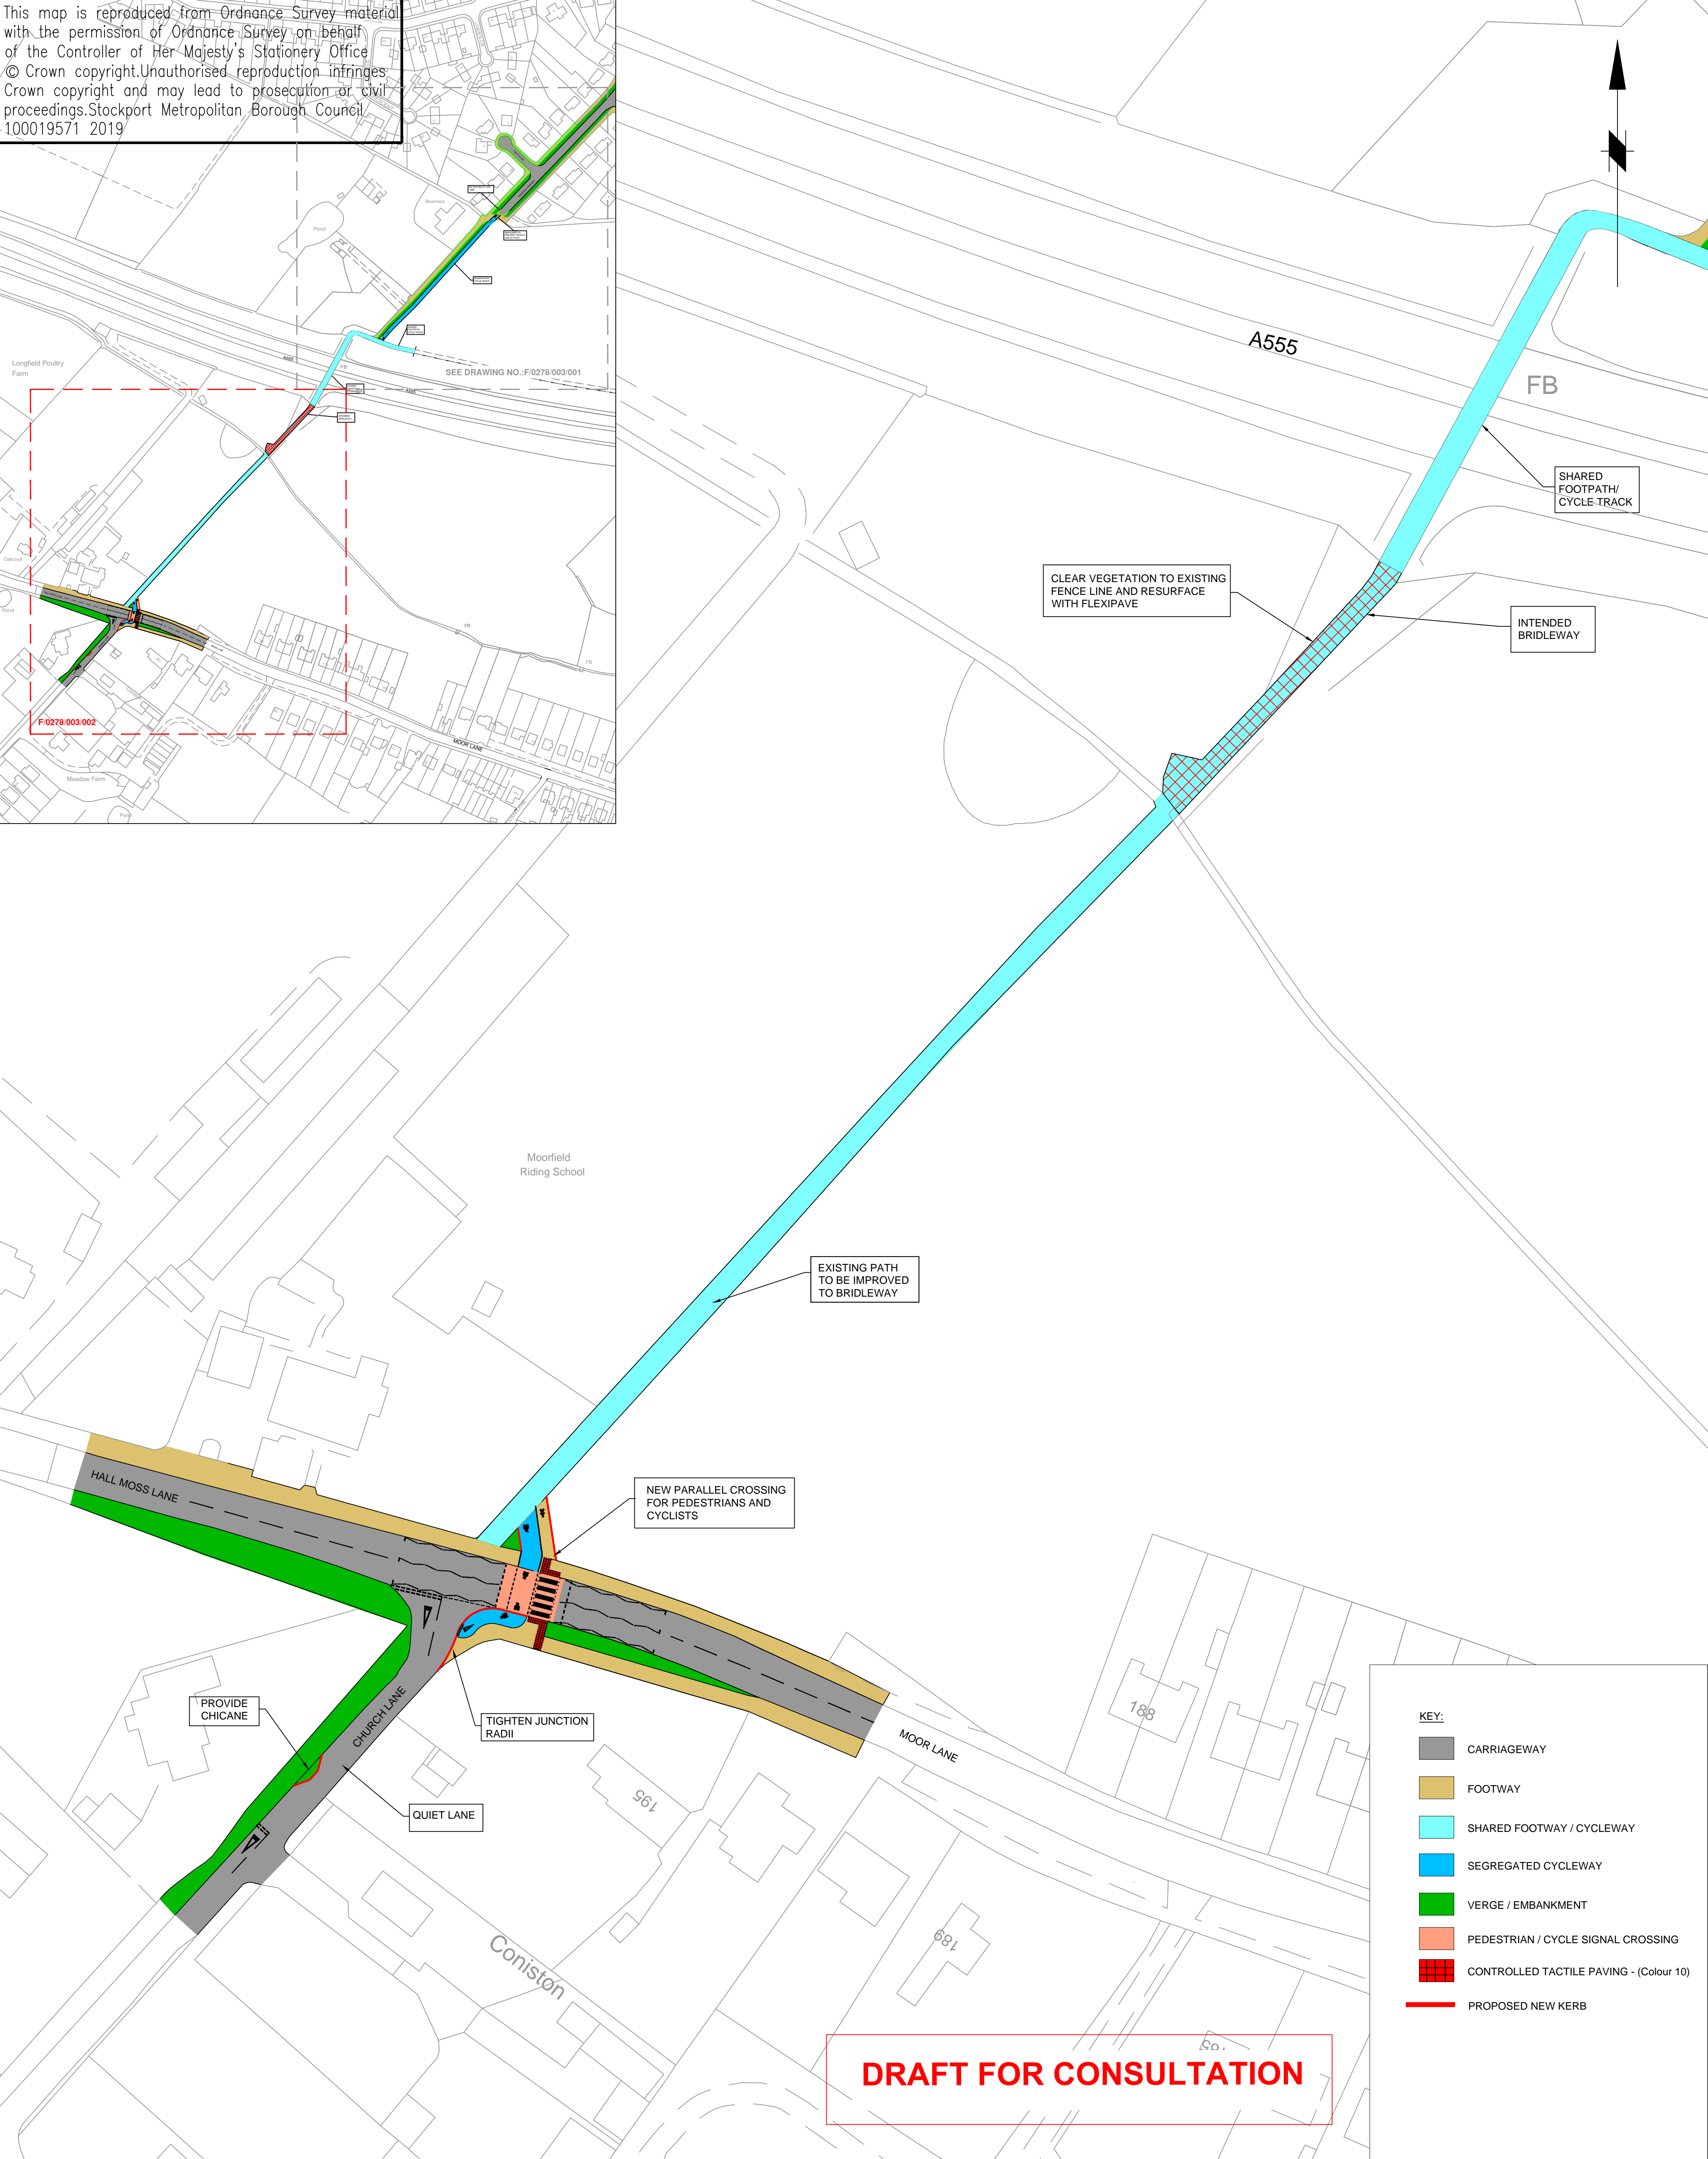


This map is reproduced from Ordnance Survey material with the permission of Ordnance Survey on behalf of the Controller of Her Majesty's Stationary Office © Crown copyright. Unauthorised reproduction infringes Crown copyright and may lead to prosecution or civil proceedings. Stockport Metropolitan Borough Council 100019571 2019

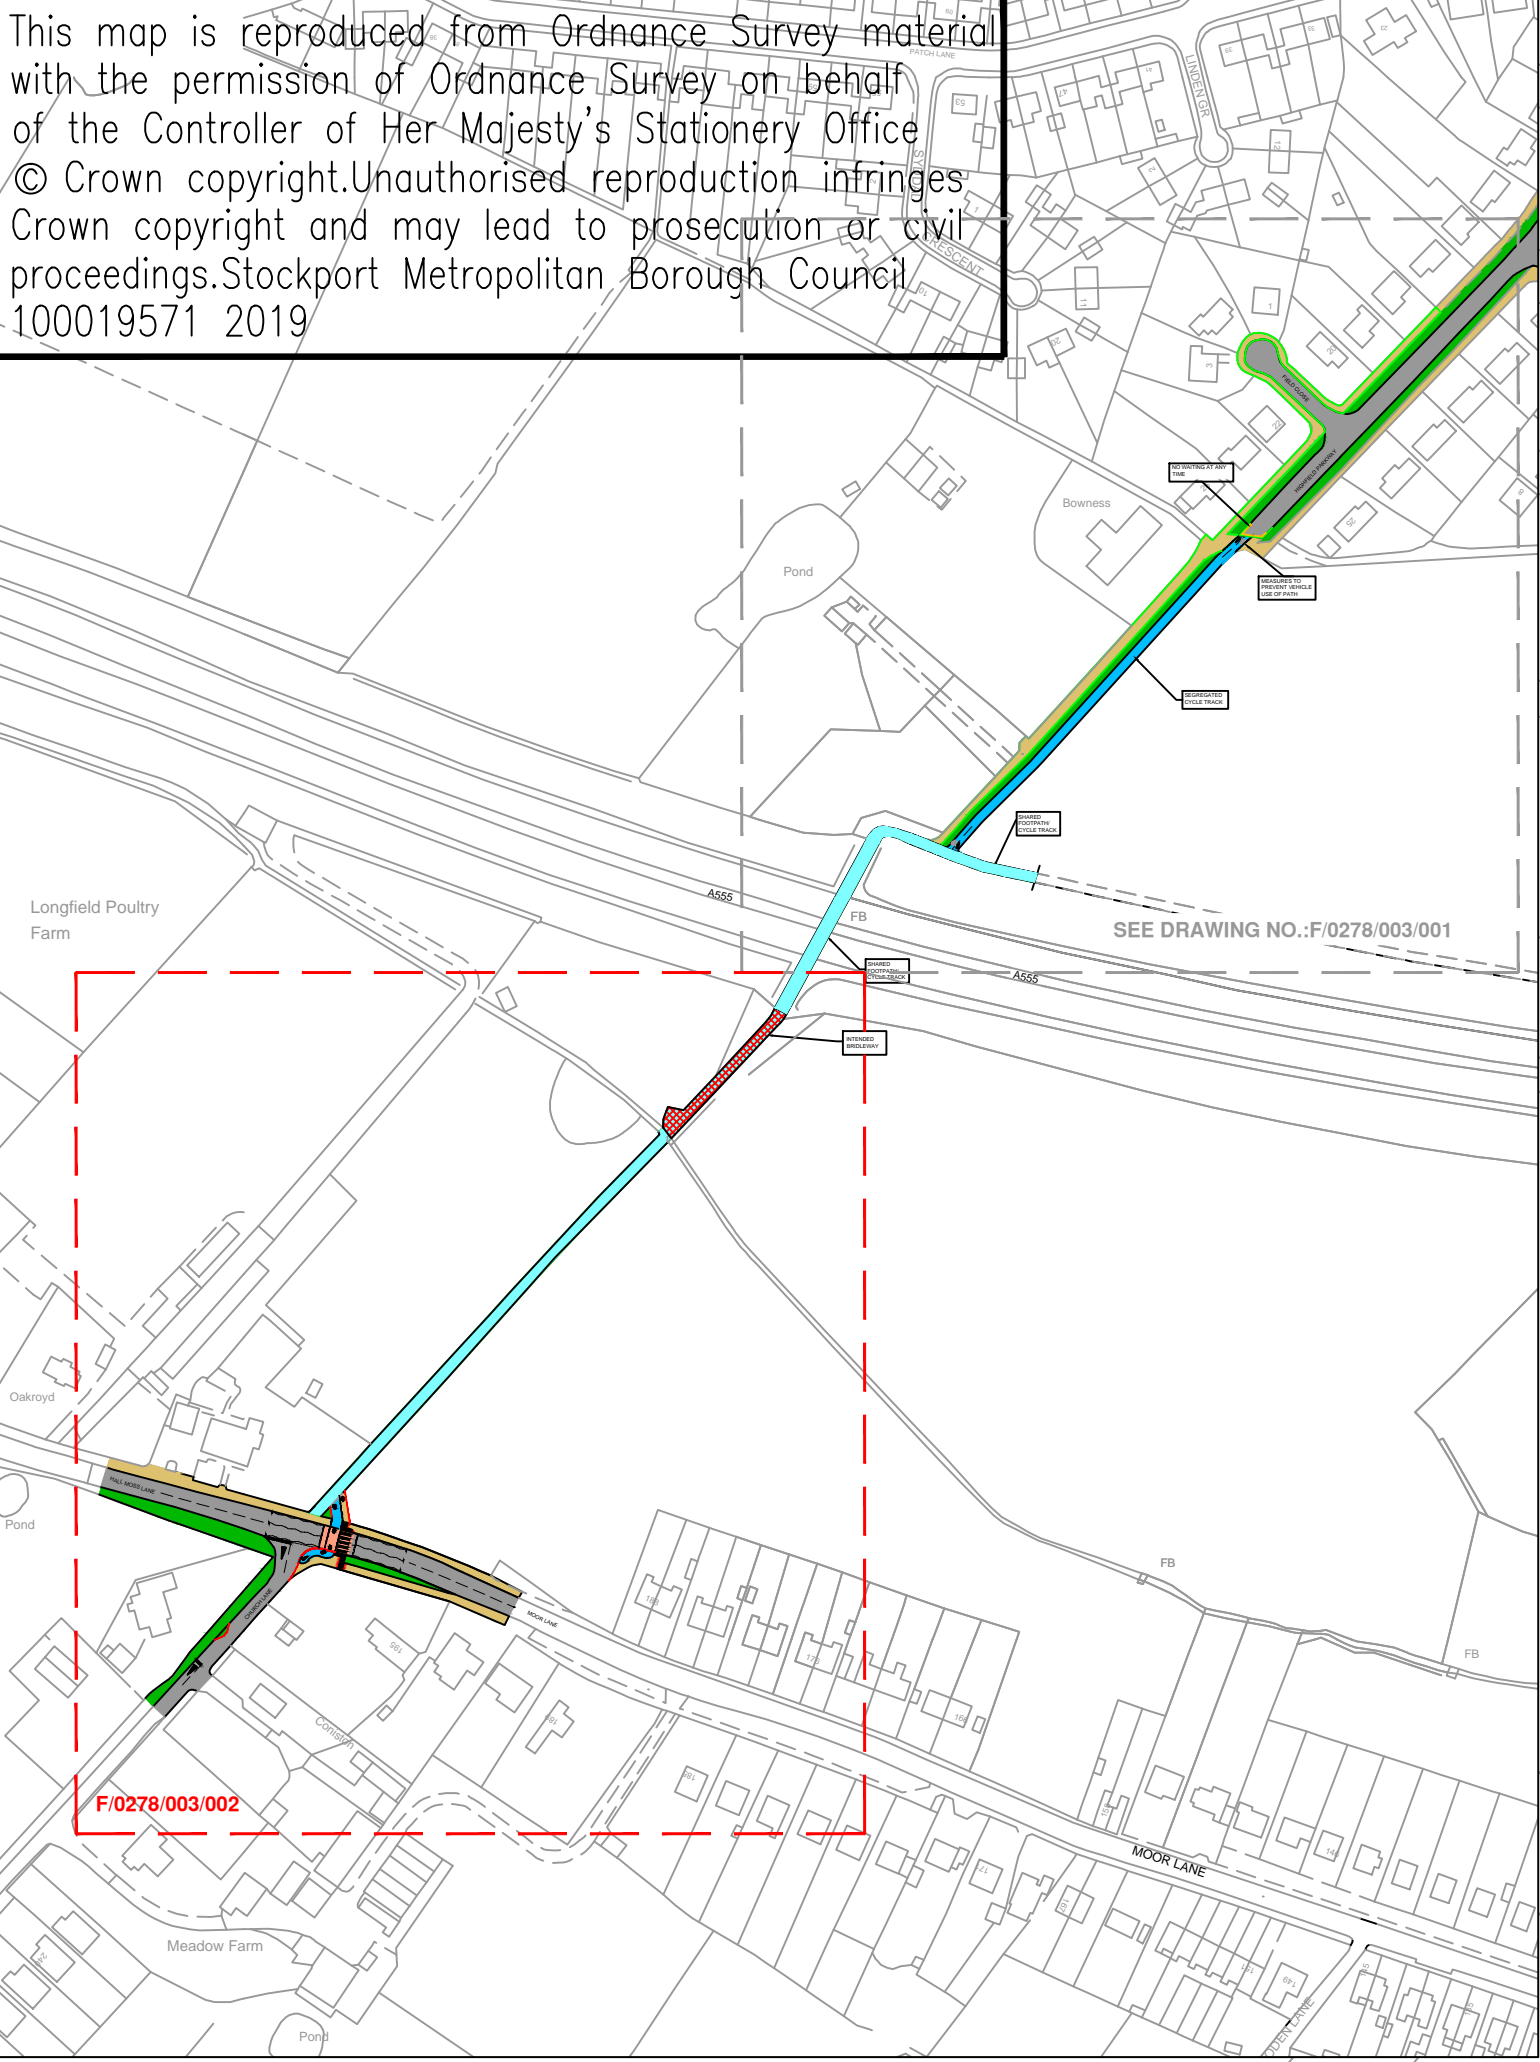

STOCKPORT
METROPOLITAN BOROUGH COUNCIL
HIGHWAYS AND TRANSPORTATION
STOPFORD HOUSE
STOCKPORT SK1 3XE
Tel: 0161 474

CAROLINE SIMPSON
CORPORATE DIRECTOR
PLACE

| | | | | |
|------|-------|---------|------|------------------|
| Rev. | Drawn | Checked | Date | Revision Details |
| | | | | |

| | | | | | | | |
|----------------|----------|----------|----------|---------|----------|---------------------|----------|
| DRAWN | GPL | ENGINEER | KF | CHECKED | KF | APPROVED | NDW |
| DATE | 26/09/19 | DATE | 26/09/19 | DATE | 01/10/19 | DATE | 01/10/19 |
| SCALE | | | | | | 1:500@A1 | |
| DRAWING NUMBER | | | | | | F/0278/003/002 | |
| DRAWING TITLE | | | | | | A555 TO CHURCH LANE | |

JOB TITLE

MAYORAL CHALLENGE FUND - A555 COMMUNITY LINKS - LINK 3

Revision

| | |
|--|--|
| | |
|--|--|