



This map is reproduced from Ordnance Survey material with the permission of Ordnance Survey on behalf of the Controller of Her Majesty's Stationary Office © Crown copyright. Unauthorised reproduction infringes Crown copyright and may lead to prosecution or civil proceedings. Stockport Metropolitan Borough Council 100019571 2019

- KEY:
- CARRIAGEWAY
  - FOOTWAY
  - SHARED FOOTWAY / CYCLEWAY
  - SEGREGATED CYCLEWAY
  - CONTROLLED TACTILE PAVING
  - UNCONTROLLED TACTILE PAVING
  - PEDESTRIAN / CYCLE SIGNAL CROSSING
  - TRAFFIC CALMING FEATURE
  - PROPOSED NEW KERB

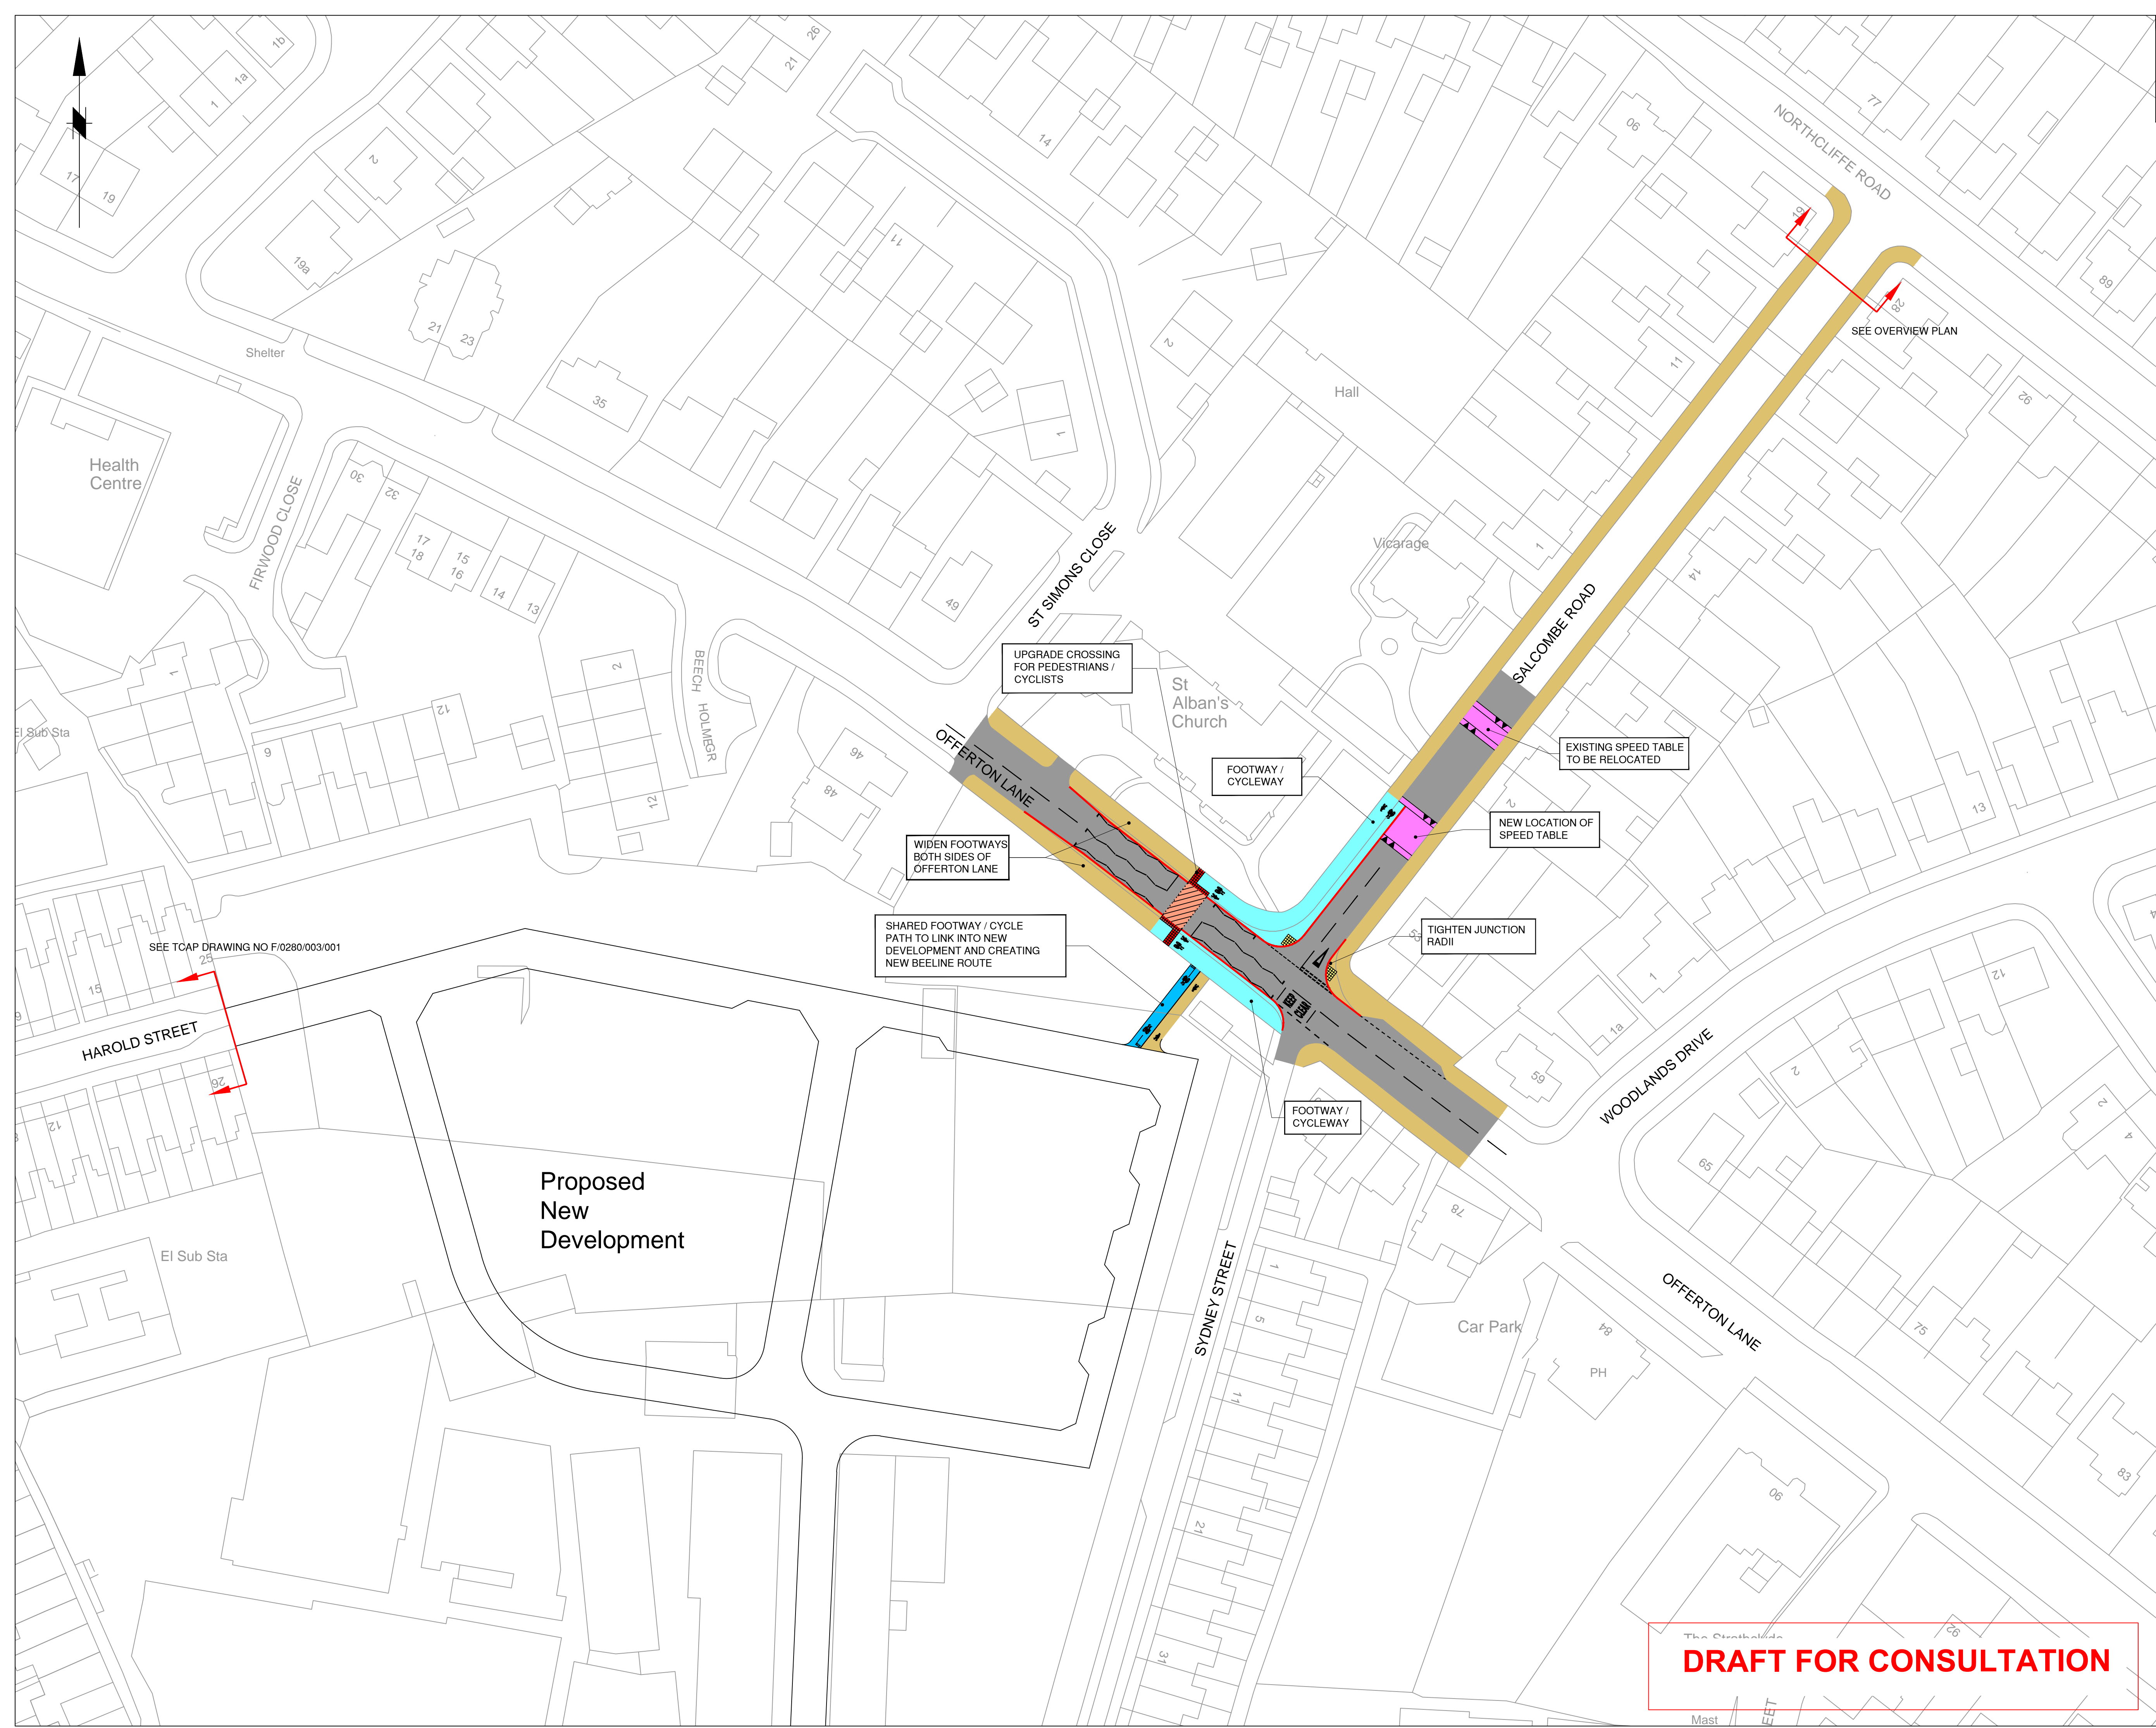

| Rev.       | Drawn | Checked | Date | Revision Details |
|------------|-------|---------|------|------------------|
| AMENDMENTS |       |         |      |                  |



**STOCKPORT**  
METROPOLITAN BOROUGH COUNCIL  
HIGHWAYS AND TRANSPORTATION  
STOCKPORT 361 345  
TEL 0161 474

CAROLINE SIMPSON  
CORPORATE DIRECTOR  
PLACE  
Job Title

MAYORAL CHALLENGE FUND  
OFFERTON TO STOCKPORT

|   |          |         |          |
|---|----------|---------|----------|
| Drawing Title   |          |         |          |
| OFFERTON LANE<br>CROSSING<br>OPTION 2-<br>TOUCAN CROSSING |          |         |          |
| Drawn   | Engineer | Checked | Approved |
| CP  | NDW      | KF      | NDW      |
| Date  | Date     | Date    | Date     |
| 21/6/19   | 21/6/19  | 26/9/19 | 26/9/19  |
| Size  | Scale    |         |          |
| A1  | 1:500    |         |          |
| Drawing No.   |          |         | Revision |
| F / 0280 / 001 / 002                                      |          |         |          |

**DRAFT FOR CONSULTATION**