



This map is reproduced from Ordnance Survey material with the permission of Ordnance Survey on behalf of the Controller of Her Majesty's Stationery Office © Crown copyright.Unauthorised reproduction infringes Crown copyright and may lead to prosecution or civil proceedings.Stockport Metropolitan Borough Council 100019571 2019

- KEY:
- CARRIAGEWAY
 - ON CARRIAGEWAY CYCLEWAY
 - FOOTWAY
 - SHARED FOOTWAY / CYCLEWAY
 - CONTROLLED TACTILE PAVING
 - UNCONTROLLED TACTILE PAVING
 - PEDESTRIAN / CYCLE SIGNAL CROSSING
 - TRAFFIC CALMING FEATURE
 - PROPOSED NEW KERB

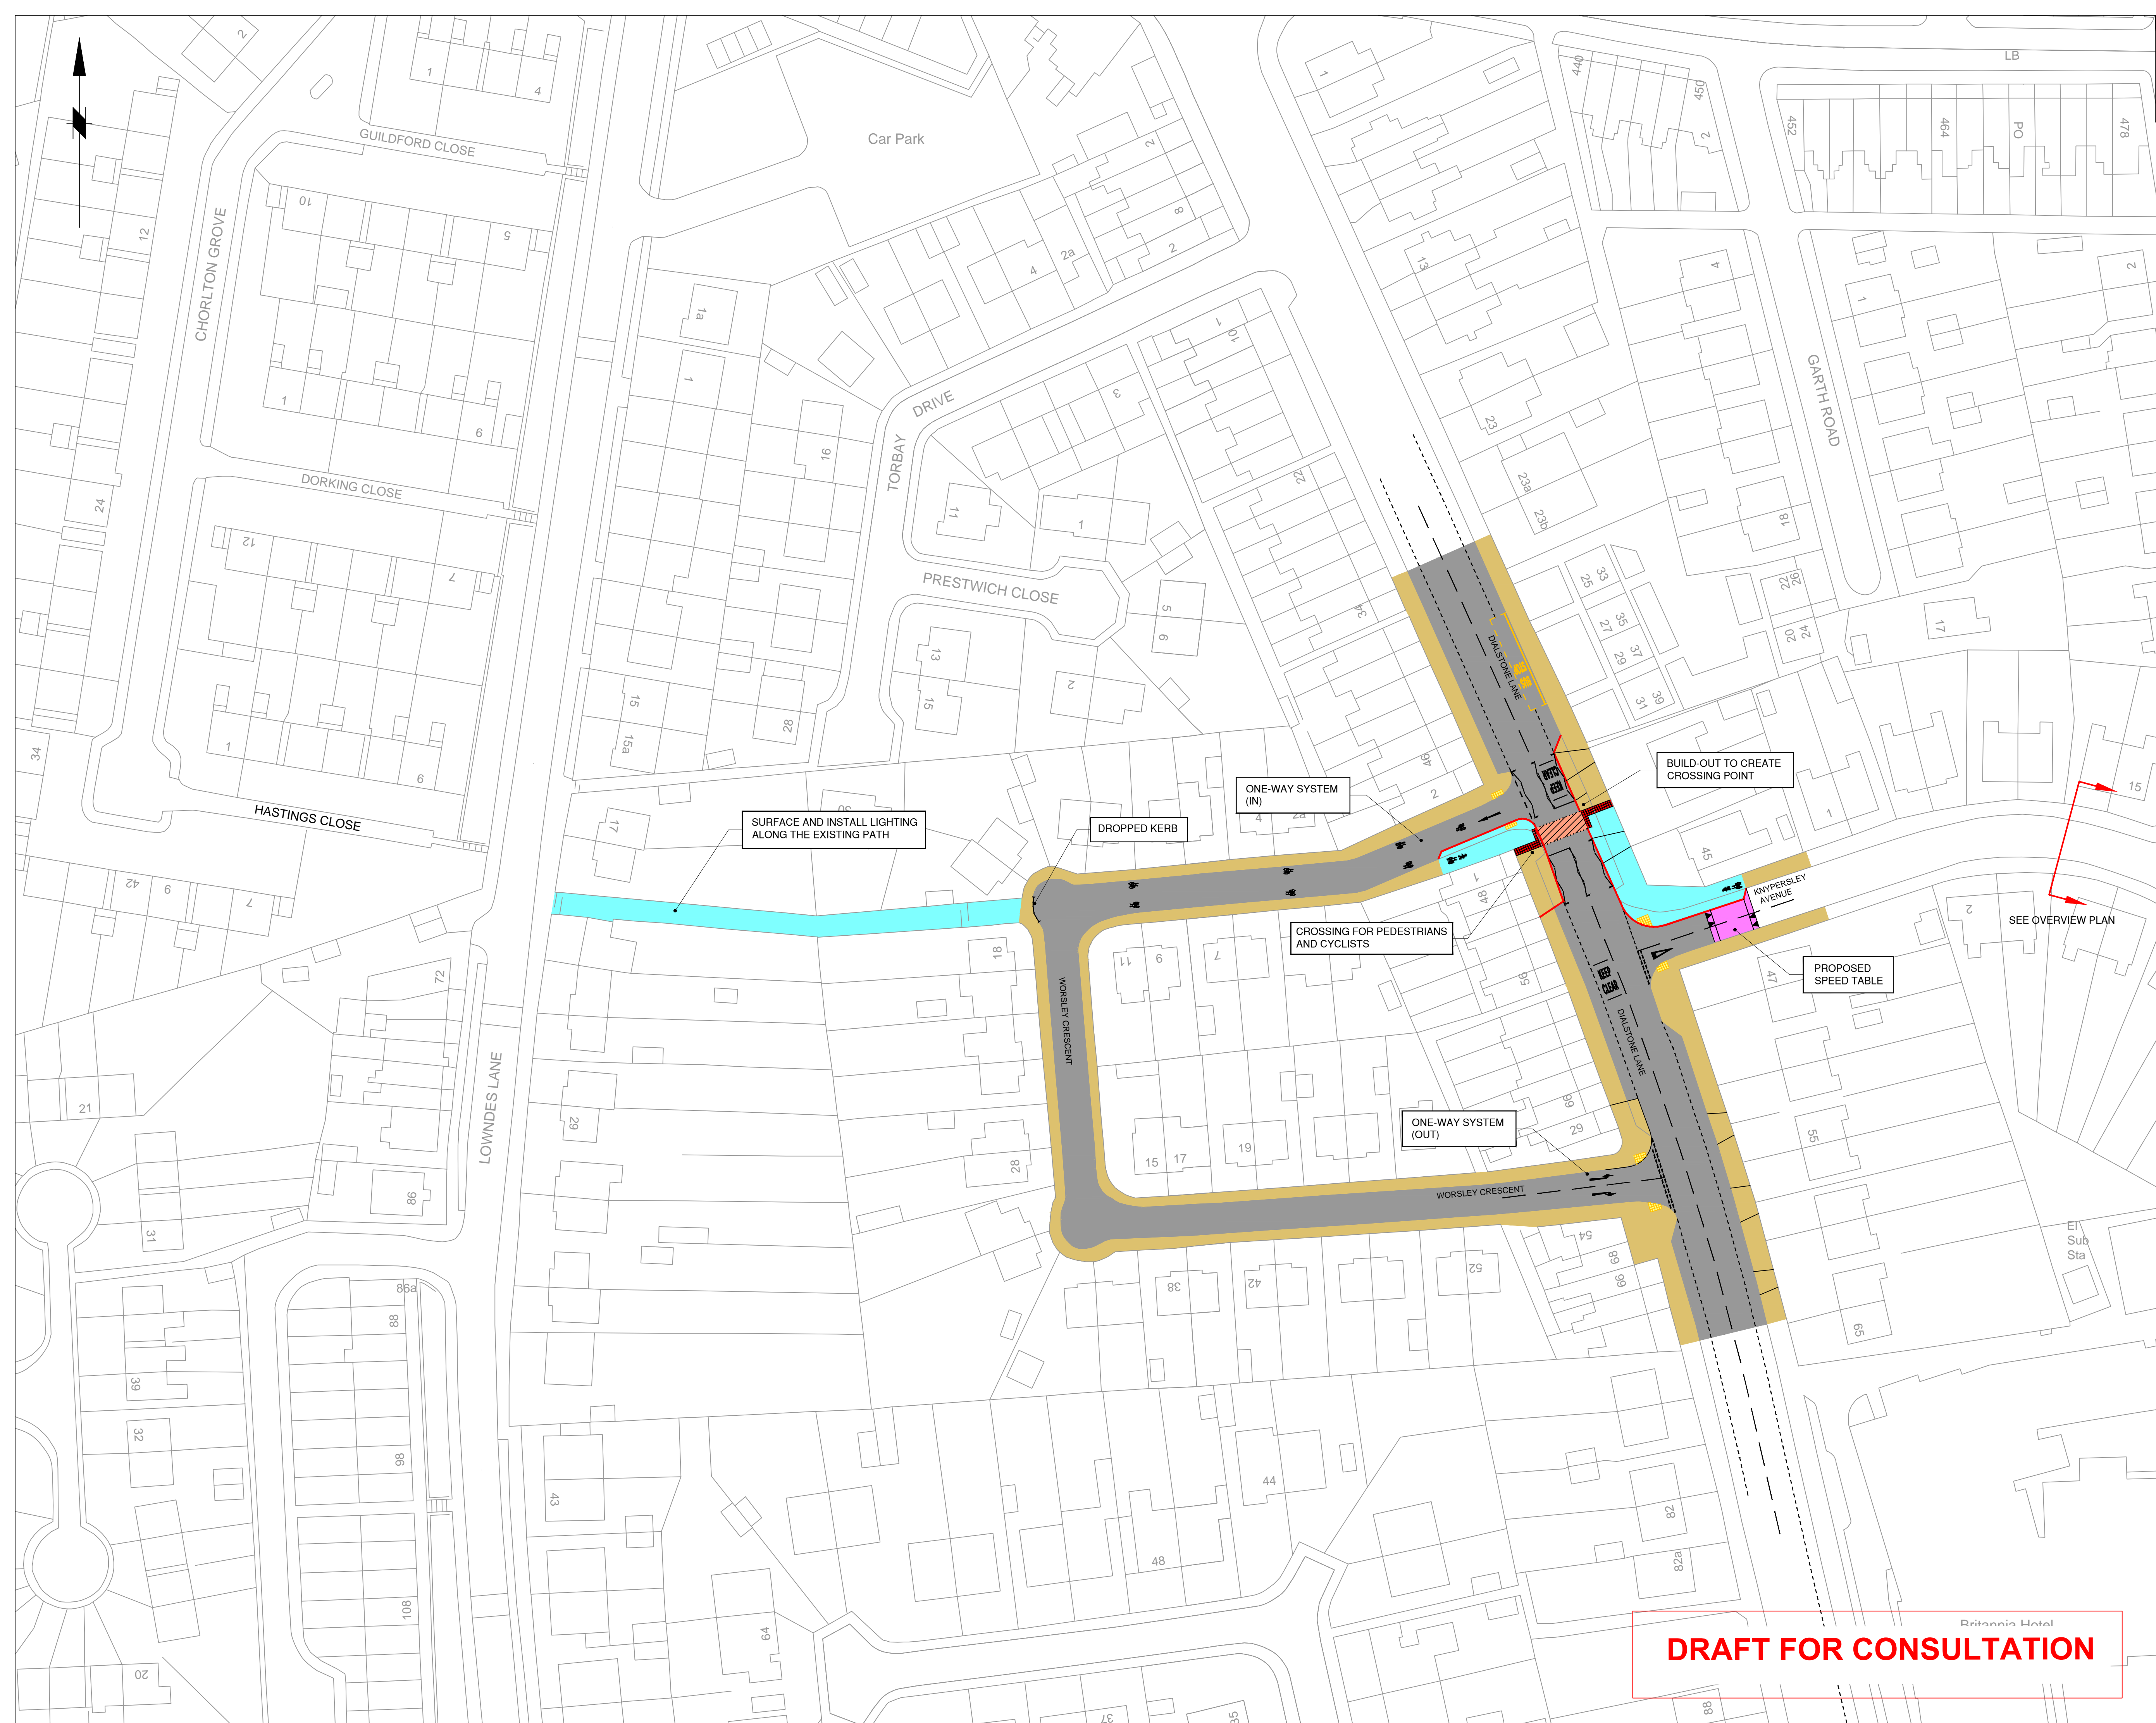

Rev.	Drawn	Checked	Date	Revision Details
AMENDMENTS				
 STOCKPORT METROPOLITAN BOROUGH COUNCIL <small>HIGHWAYS AND TRANSPORTATION STOCKPORT HOUSE STOCKPORT SK6 3SE TEL 0161 474</small>				
CAROLINE SIMPSON CORPORATE DIRECTOR PLACE Job Title				
MAYORAL CHALLENGE FUND OFFERTON TO STOCKPORT				
Drawing Title DIALSTONE LANE TOUCAN CROSSING AND LINK TO LOWNDES LANE				
Drawn CP	Engineer NDW	Checked KF	Approved NDW	
Date 02/09/19	Date 02/09/19	Date 26/09/19	Date 26/09/19	
Size A1	Scale 1:500			
Drawing No. F / 0280 / 005 / 001				Revision