


This map is reproduced from Ordnance Survey material with the permission of Ordnance Survey on behalf of the Controller of Her Majesty's Stationery Office © Crown copyright. Unauthorised reproduction infringes Crown copyright and may lead to prosecution or civil proceedings. Stockport Metropolitan Borough Council 100019571 2018

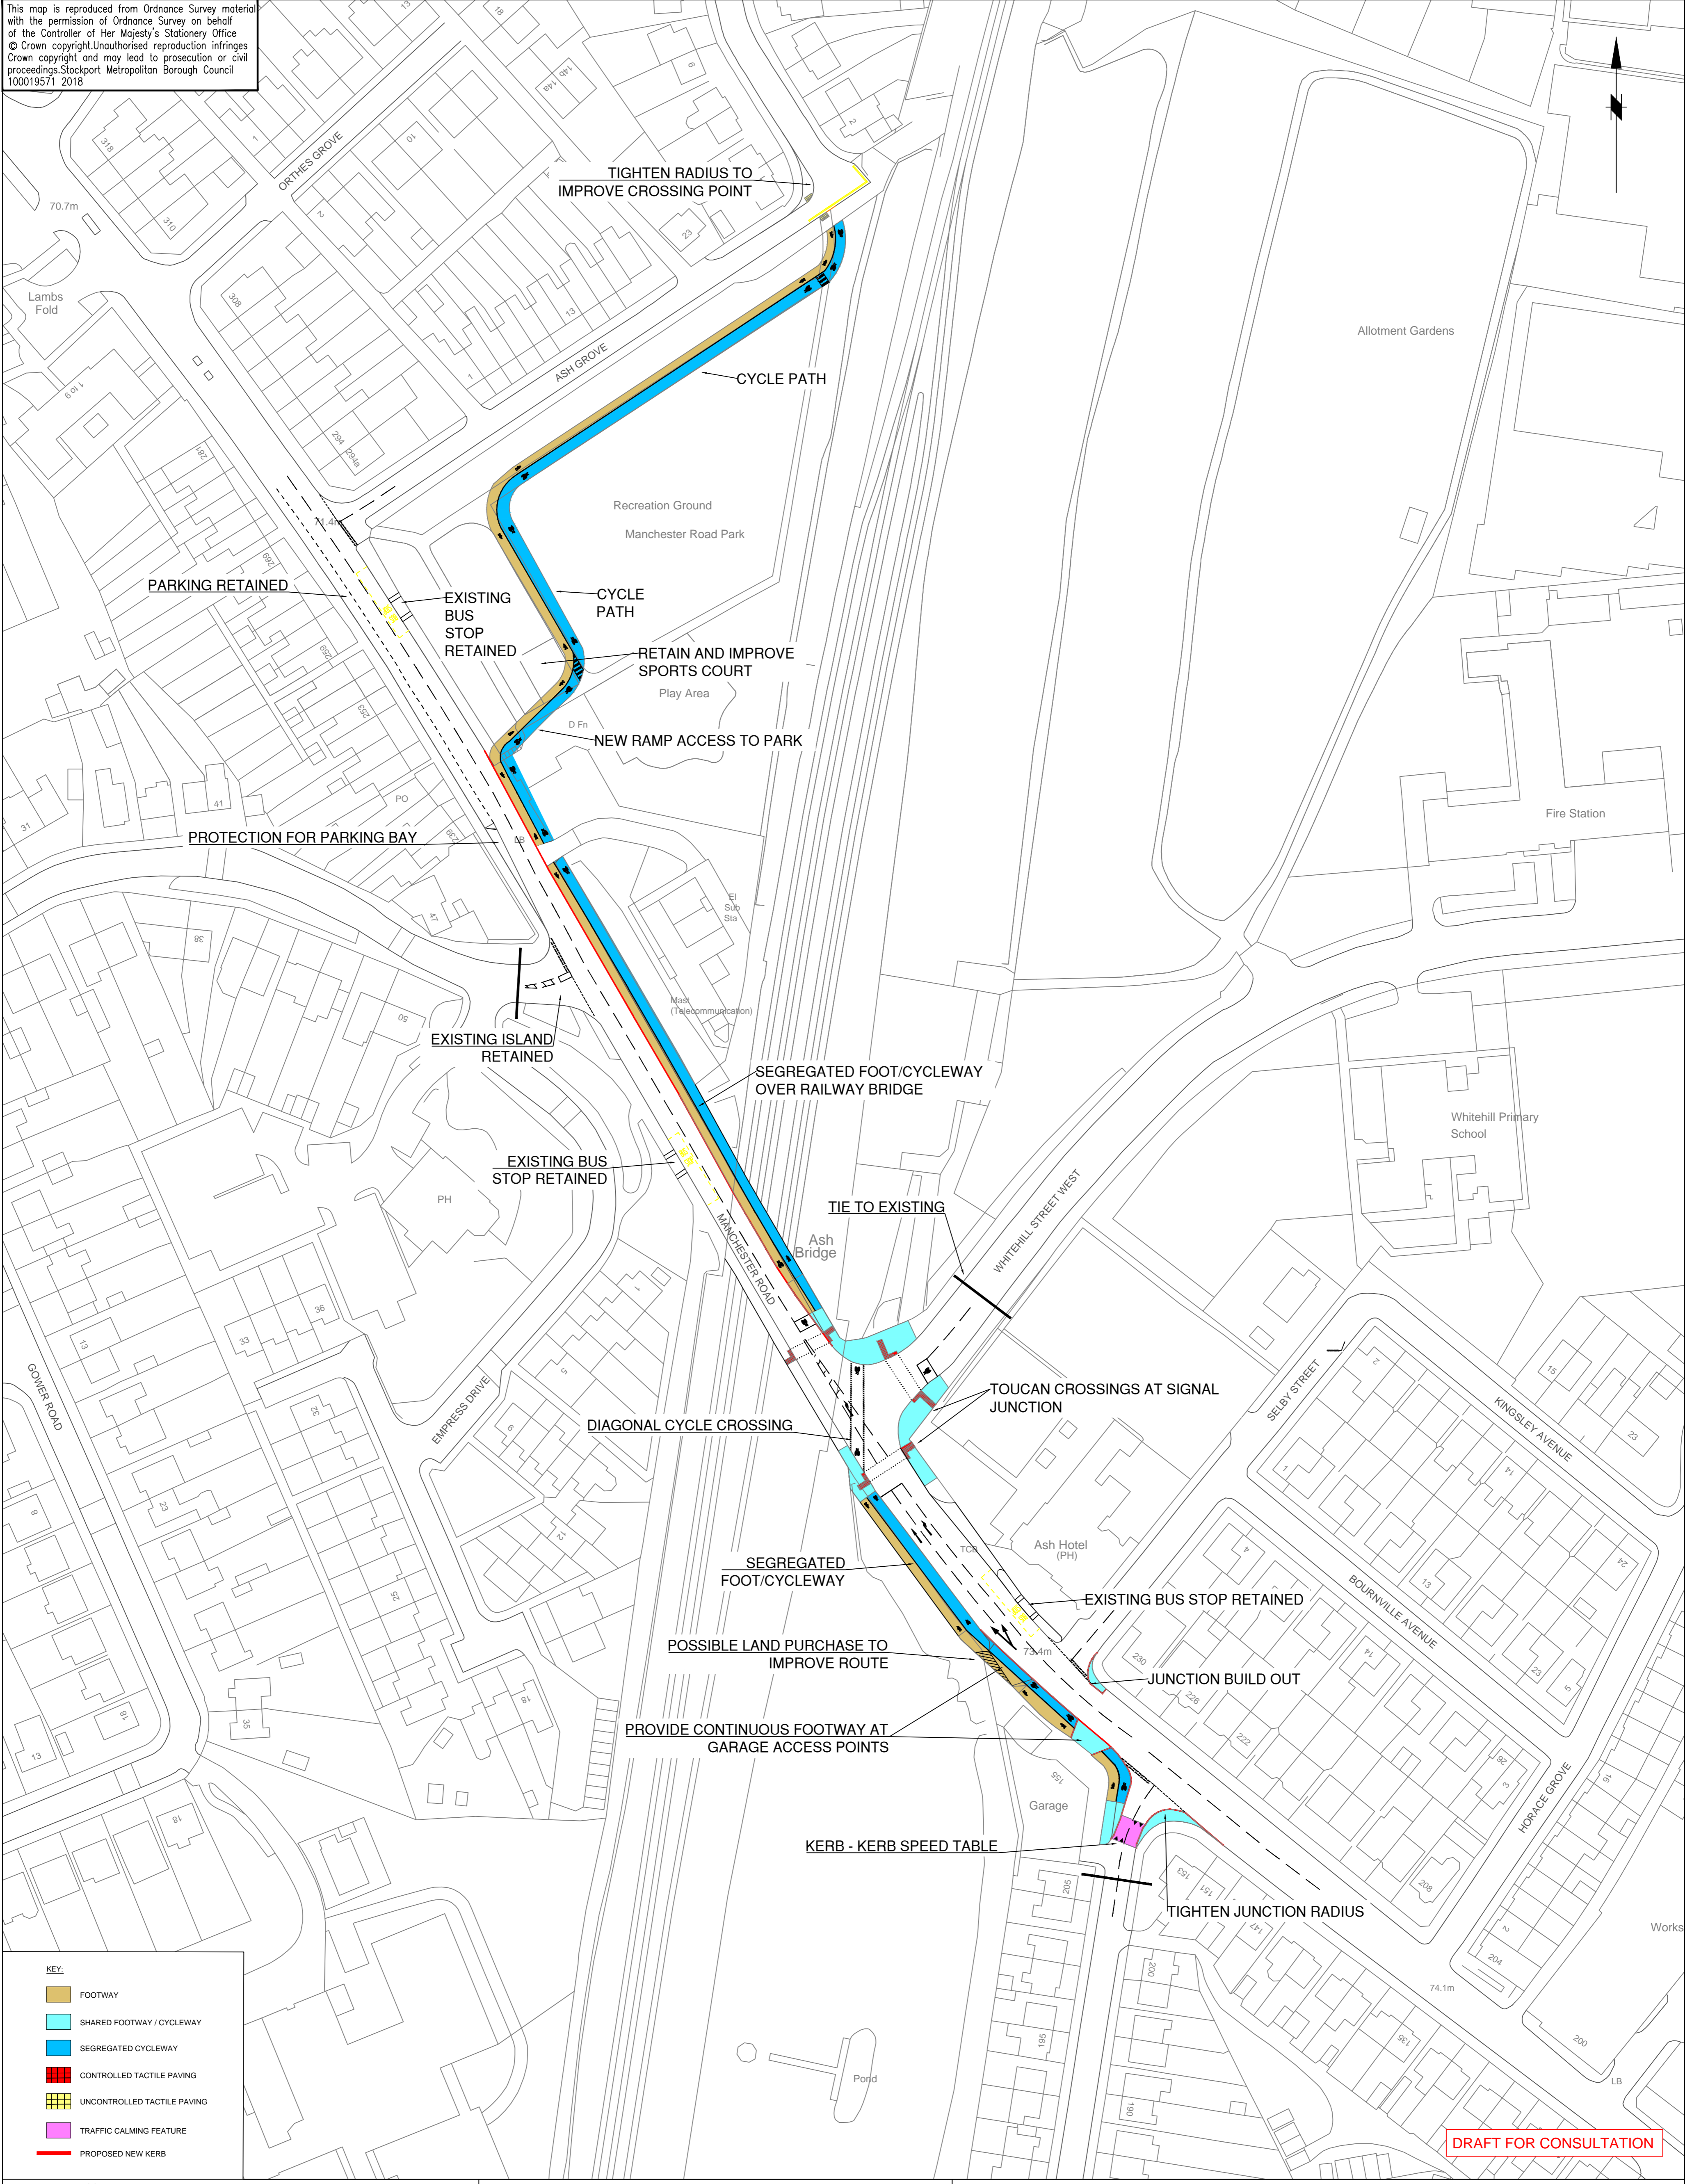

KEY:

- FOOTWAY
- SHARED FOOTWAY / CYCLEWAY
- SEGREGATED CYCLEWAY
- CONTROLLED TACTILE PAVING
- UNCONTROLLED TACTILE PAVING
- TRAFFIC CALMING FEATURE
- PROPOSED NEW KERB

DRAFT FOR CONSULTATION

STOCKPORT

METROPOLITAN BOROUGH COUNCIL

HIGHWAYS AND TRANSPORTATION
STOPFORD HOUSE
STOCKPORT SK1 3XE
Tel: 0161 474

Caroline Simpson
CORPORATE DIRECTOR
PLACE

Rev.	Drawn	Checked	Date	Revision Details

DRAWN	ENGINEER	CHECKED	APPROVED
EB	EB	NDW	NDW
DATE	DATE	DATE	DATE
30/08/19	30/08/19	30/08/19	30/08/19
SCALE		1:500	
DRAWING NUMBER			Revision
F /0281/0000/001			
DRAWING TITLE			
WHITEHILL STREET WEST / MANCHESTER ROAD DIAGONAL CROSSING			

JOB TITLE MCF HEATON NORRIS PARK BRIDGE