


This map is reproduced from Ordnance Survey material with the permission of Ordnance Survey on behalf of the Controller of Her Majesty's Stationery Office
© Crown copyright. Unauthorised reproduction infringes Crown copyright and may lead to prosecution or civil proceedings. Stockport Metropolitan Borough Council 100019571 2019

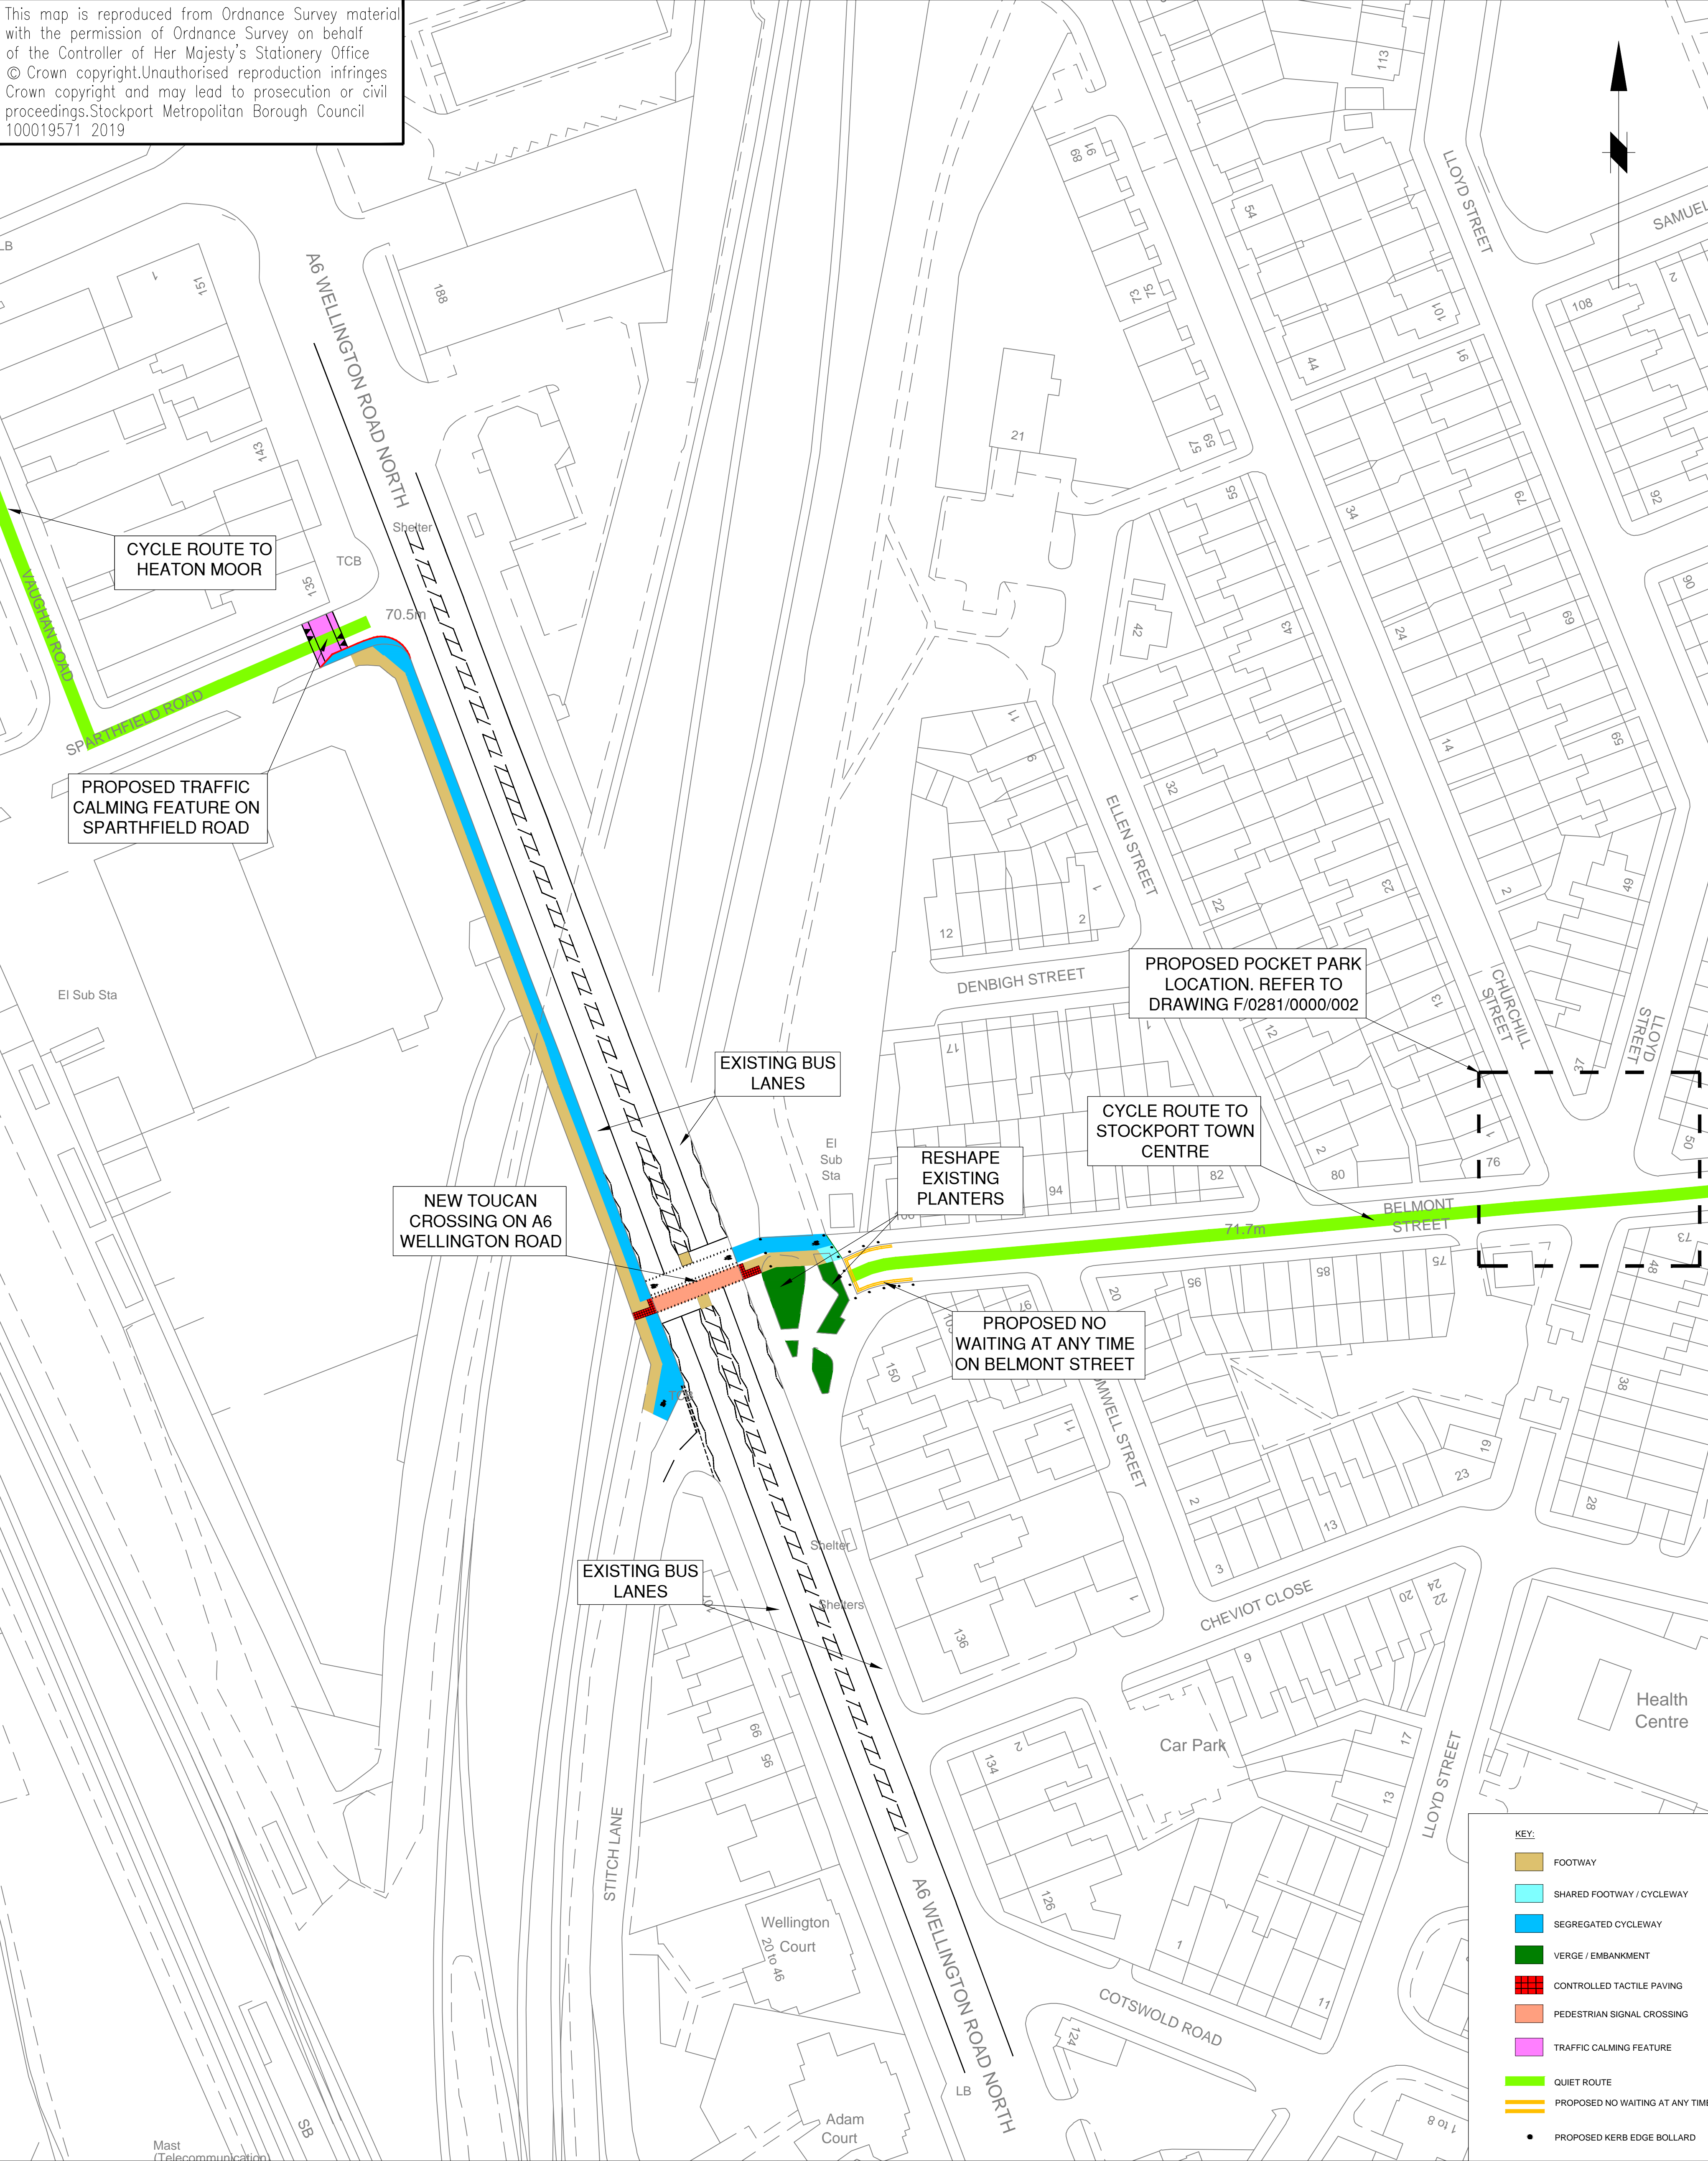

STOCKPORT
METROPOLITAN BOROUGH COUNCIL

HIGHWAYS AND TRANSPORTATION
STOCKPORT HOUSE
STOCKPORT SK1 3XE
Tel: 0161 474

CAROLINE SIMPSON
CORPORATE DIRECTOR
PLACE

JOB TITLE MAYORAL CHALLENGE FUND HEATON NORRIS PARK BRIDGE

Rev.	Drawn	Checked	Date	Revision Details

DRAWN	ALB	ENGINEER	SL	CHECKED	SL	APPROVED	NDW
DATE	27/09/19	DATE	27/09/19	DATE	02/09/19	DATE	02/09/19

SCALE	1:500 @ A1P		
DRAWING NUMBER	F/0281/0000/003	Revision	

DRAWING TITLE A6 / BELMONT STREET PARALLEL CROSSING