


This map is reproduced from Ordnance Survey material with the permission of Ordnance Survey on behalf of the Controller of Her Majesty's Stationery Office © Crown copyright. Unauthorised reproduction infringes Crown copyright and may lead to prosecution or civil proceedings. Stockport Metropolitan Borough Council 100019571 2018

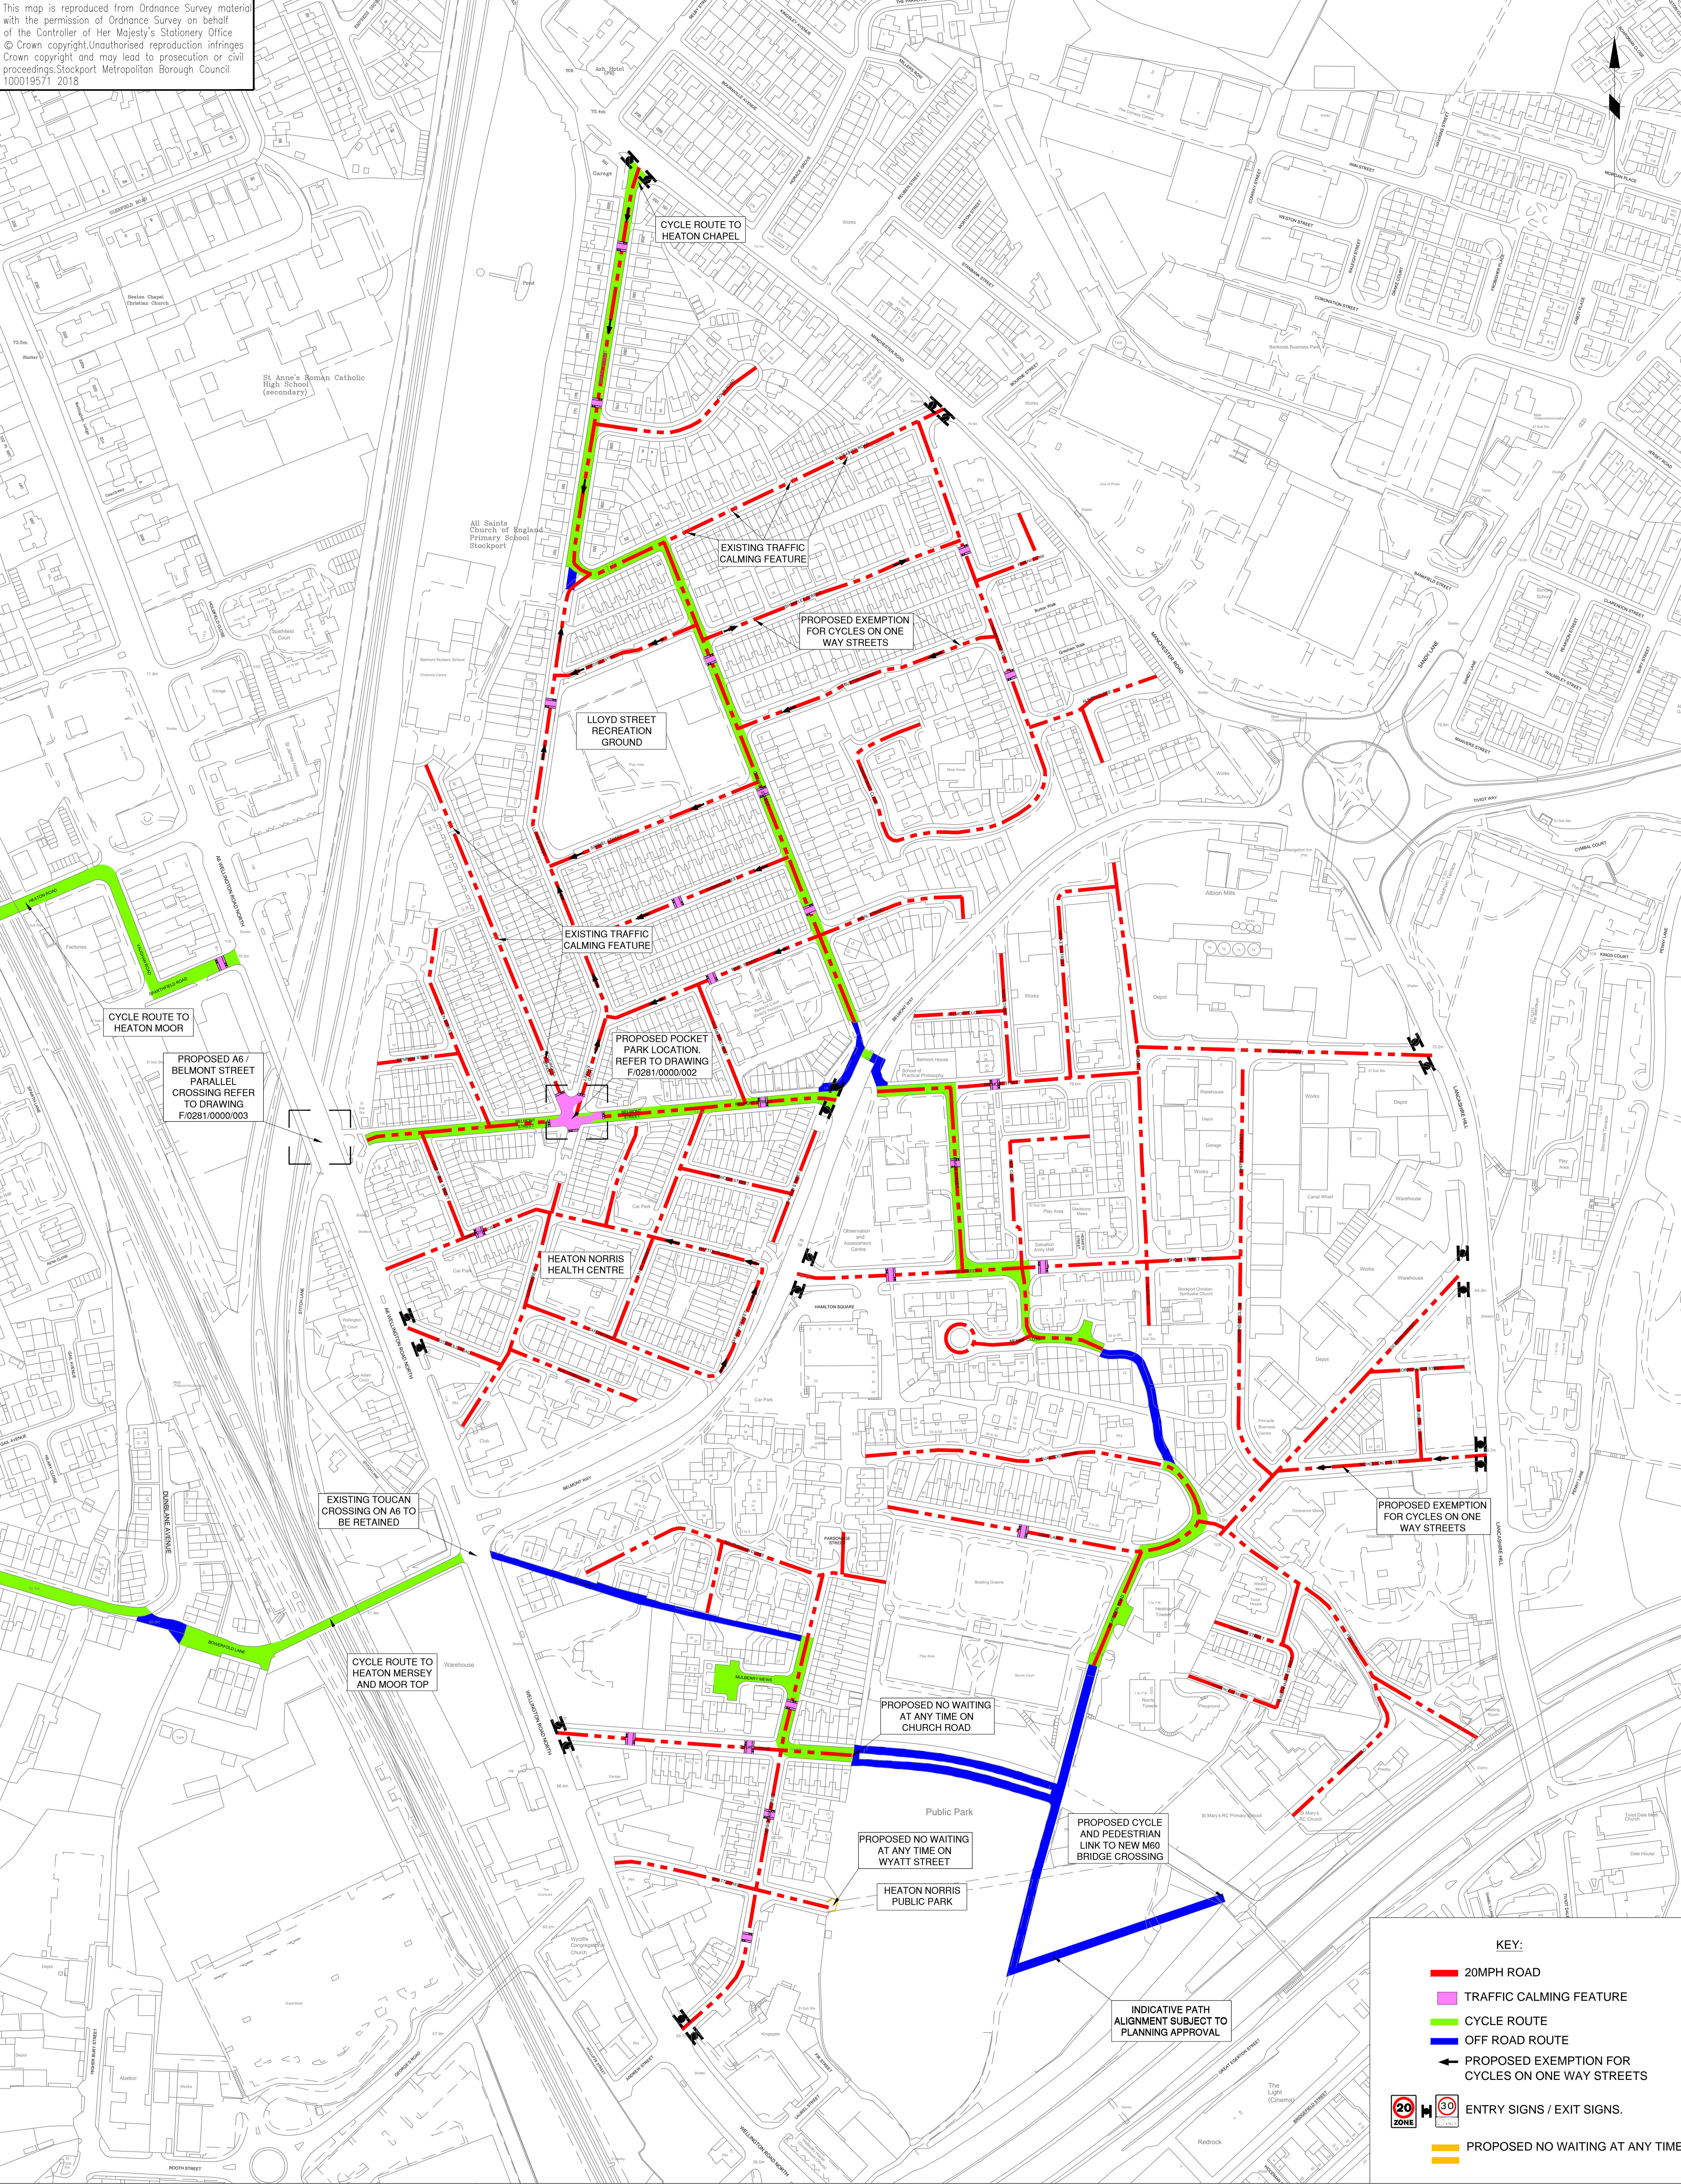

**STOCKPORT**  
METROPOLITAN BOROUGH COUNCIL

HIGHWAYS AND TRANSPORTATION  
STOPFORD HOUSE  
STOCKPORT SK1 3XE  
Tel: 0161 474

CAROLINE SIMPSON  
CORPORATE DIRECTOR  
PLACE

Rev. Drawn Checked Date

Revision Details

JOB TITLE MAYORAL CHALLENGE FUND HEATON NORRIS PARK BRIDGE

DRAWN  
ALB

ENGINEER  
SL

CHECKED  
SL

APPROVED  
NDW

DATE  
29/09/19

DATE  
29/09/19

DATE  
04/10/2019

DATE  
04/10/2019

SCALE  
1:1250

DRAWING NUMBER  
F/0281/0000/004

Revision

DRAWING TITLE  
20MPH ZONES AND TRAFFIC CALMING