


This map is reproduced from Ordnance Survey material with the permission of Ordnance Survey on behalf of the Controller of Her Majesty's Stationery Office © Crown copyright. Unauthorised reproduction infringes Crown copyright and may lead to prosecution or civil proceedings. Stockport Metropolitan Borough Council 100019571 2019

- KEY:**
- | | |
|---|------------------------------------|
|  | CARRIAGEWAY RESURFACING |
|  | ON CARRIAGEWAY CYCLEWAY |
|  | FOOTWAY |
|  | SHARED FOOTWAY / CYCLEWAY |
|  | SEGREGATED CYCLEWAY |
|  | VERGE / EMBANKMENT / LANDSCAPE |
|  | CONTROLLED TACTILE PAVING |
|  | UNCONTROLLED TACTILE PAVING |
|  | PEDESTRIAN SIGNAL CROSSING |
|  | PEDESTRIAN / CYCLE SIGNAL CROSSING |
|  | TRAFFIC CALMING FEATURE |
|  | PROPOSED NEW KERB |
|  | TREE TO BE REMOVED |

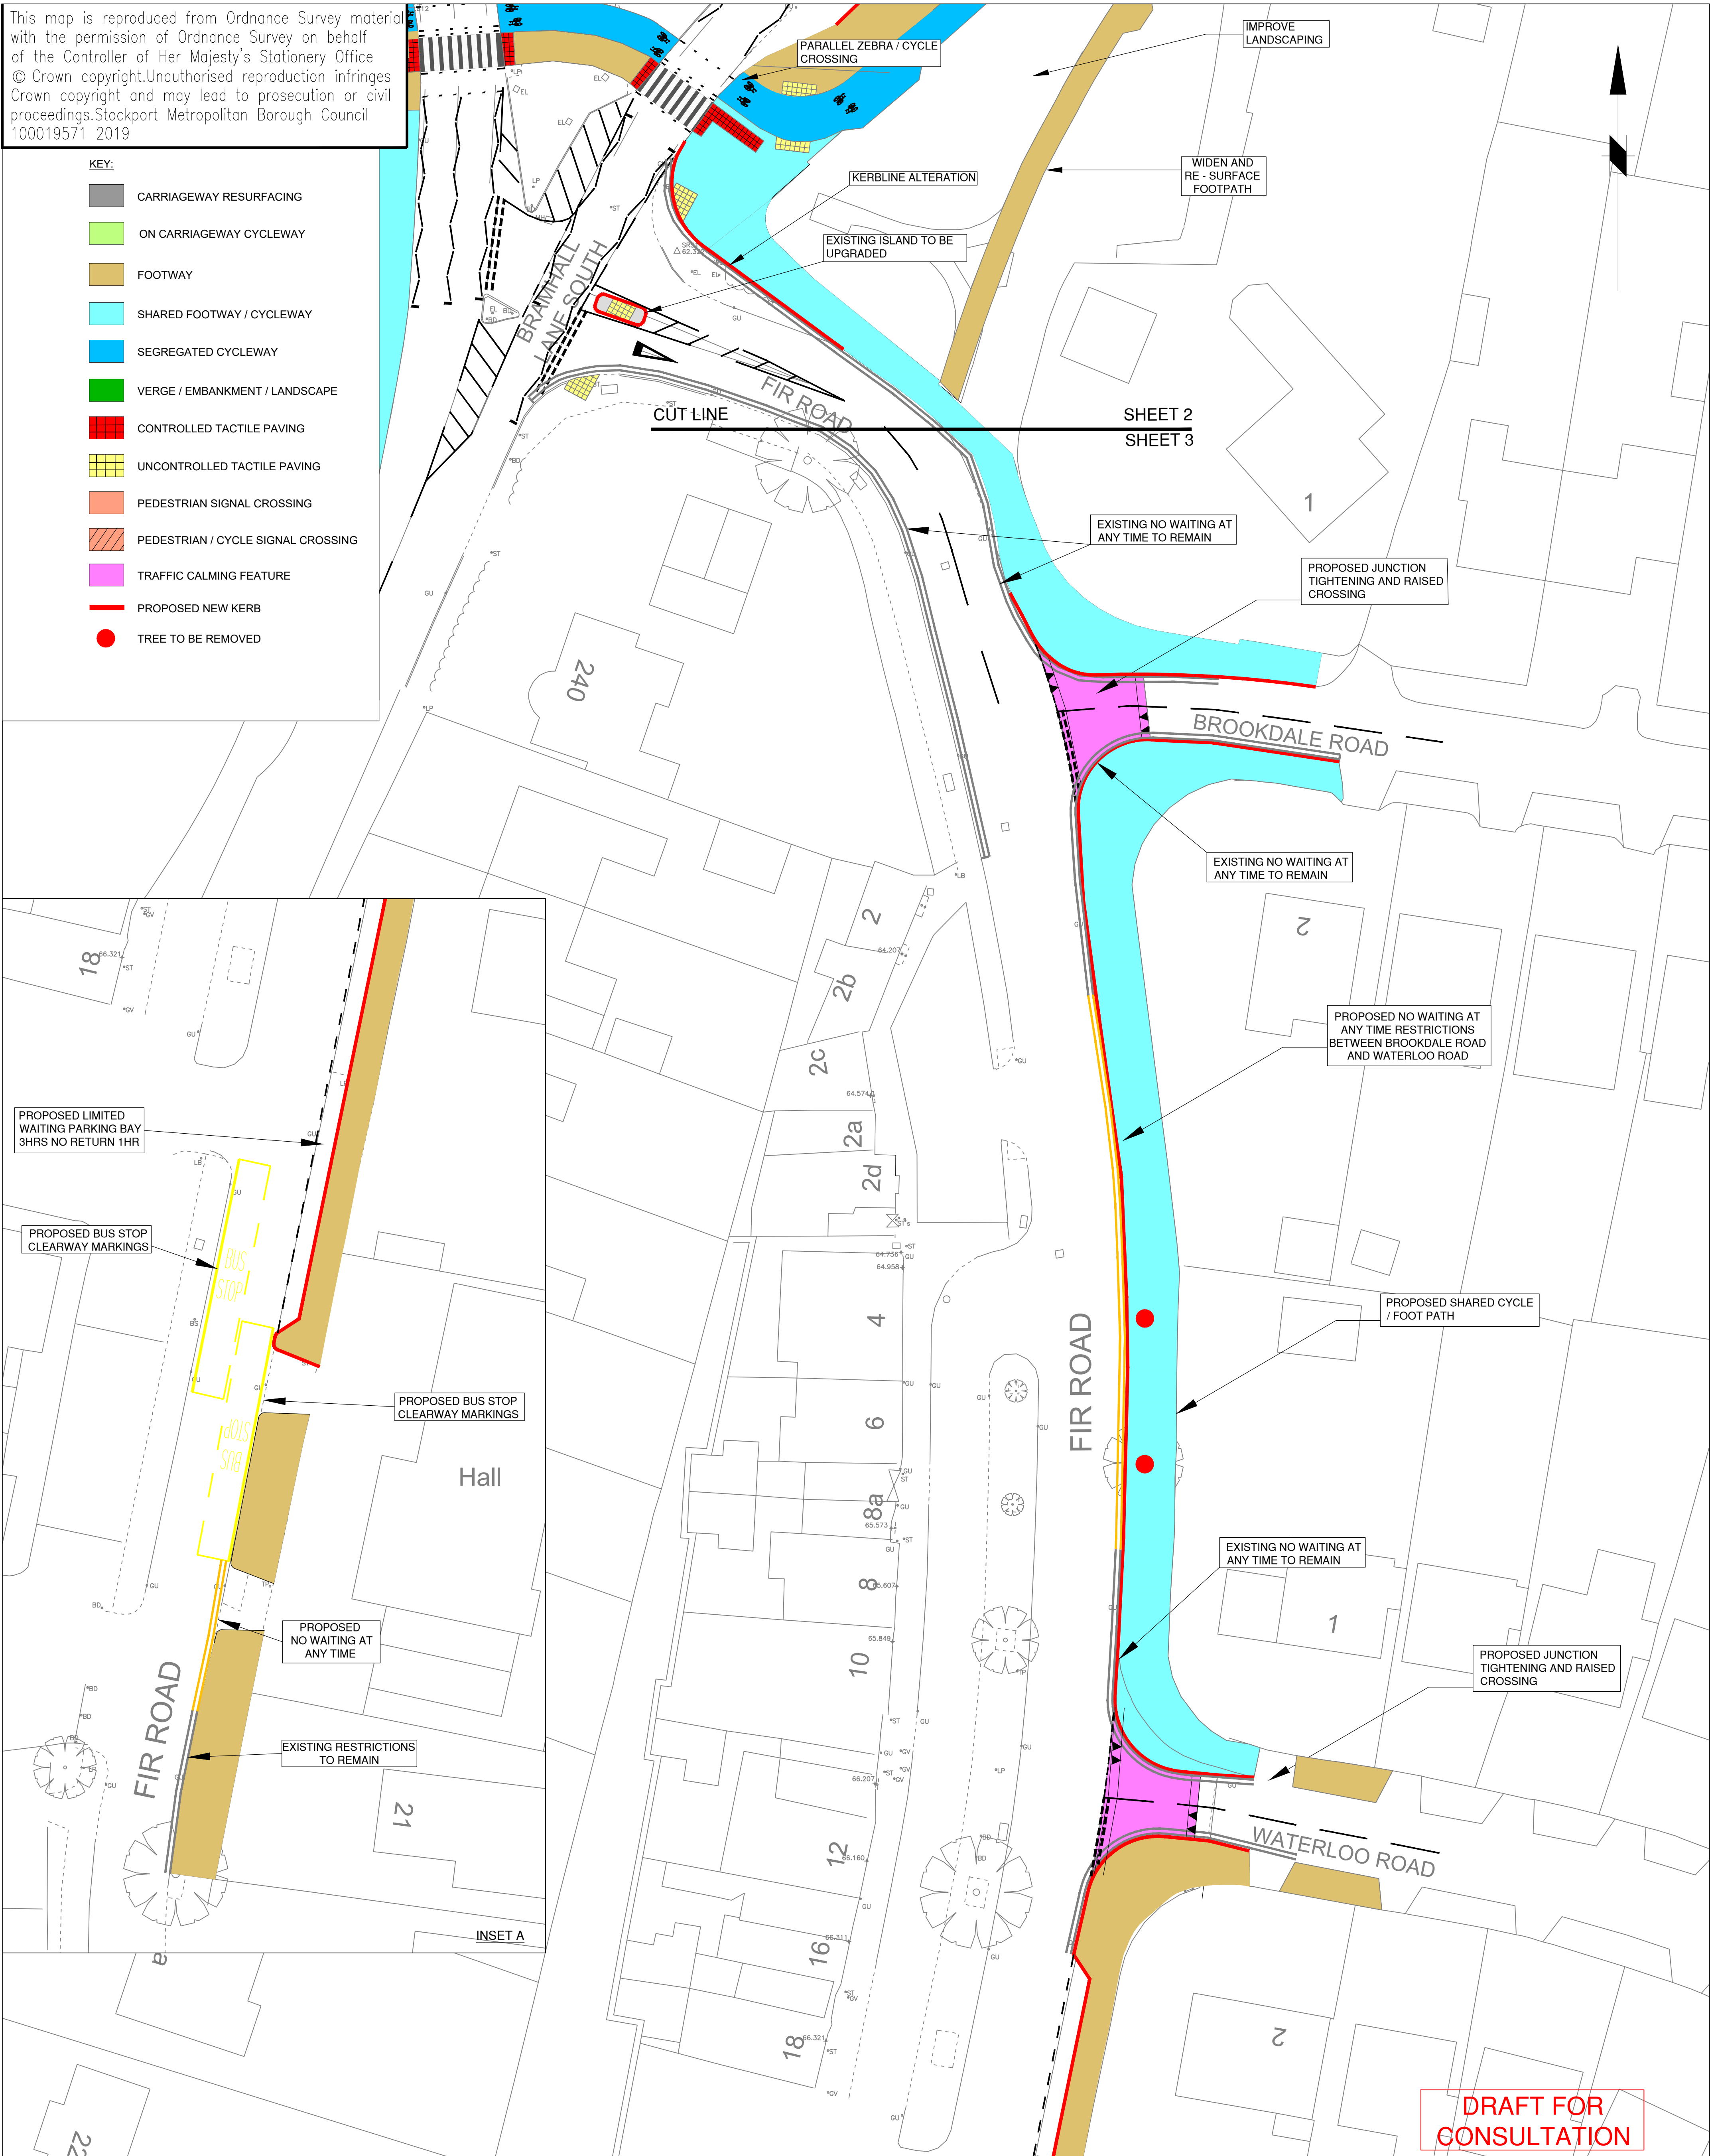

STOCKPORT
METROPOLITAN BOROUGH COUNCIL

HIGHWAYS AND TRANSPORTATION
STOPFORD HOUSE
STOCKPORT SK1 3XE
Tel: 0161 474

CAROLINE SIMPSON
CORPORATE DIRECTOR
PLACE

JOB TITLE MCF BRAMHALL GREEN - A6

	DRAWN MJD	ENGINEER DMcC	CHECKED MDJ	APPROVED NDW	
	DATE 09.08.19	DATE 09.08.19	DATE 02.10.19	DATE 02.10.19	

SCALE 1:500

DRAWING NUMBER F/0275/001-03

Revision

DRAWING TITLE

E CYCLE FACILITIES G.A. - SHEET 3 of 11 - FOR CONSULTATION